

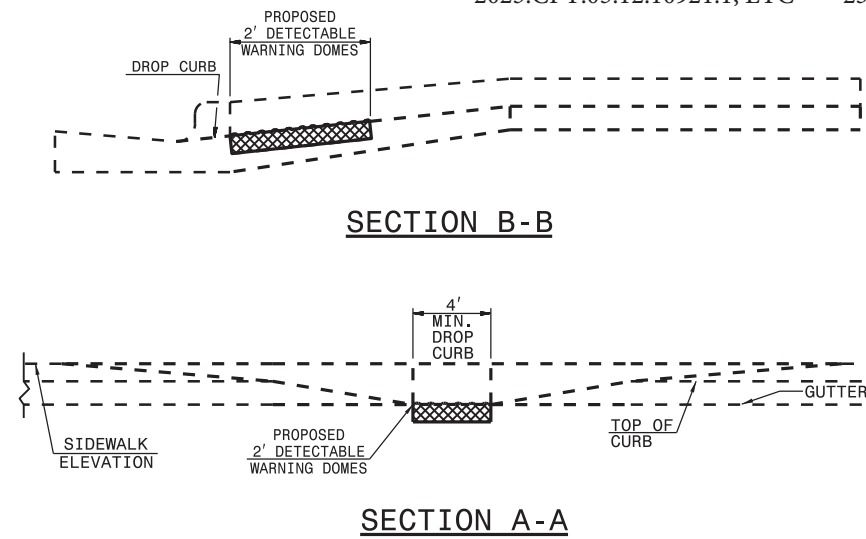
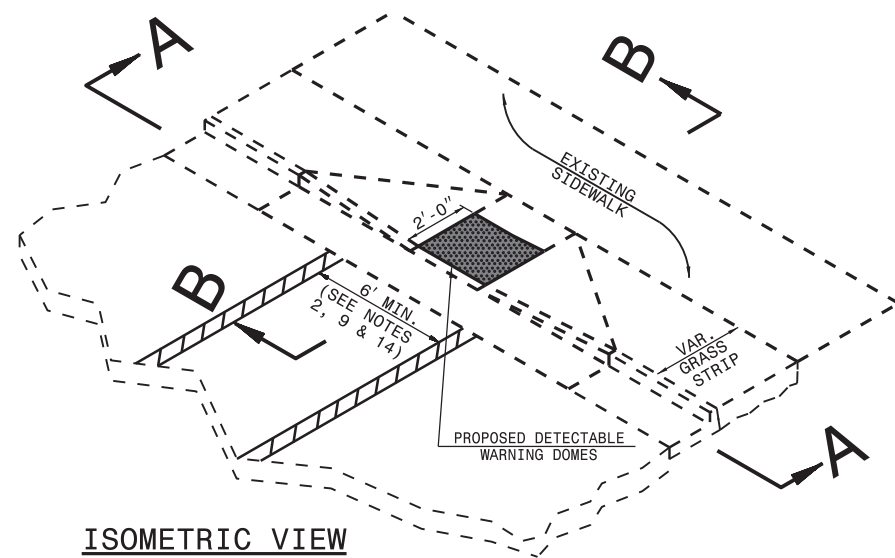


**RETROFITTING DETECTABLE WARNING DOMES ONTO EXISTING CURB RAMP**

2023.CPT.05.12.10921.1, ETC 23

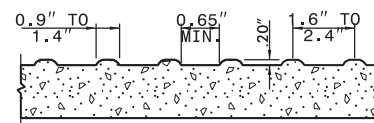


PAY LIMITS OF RETROFIT CURB RAMP

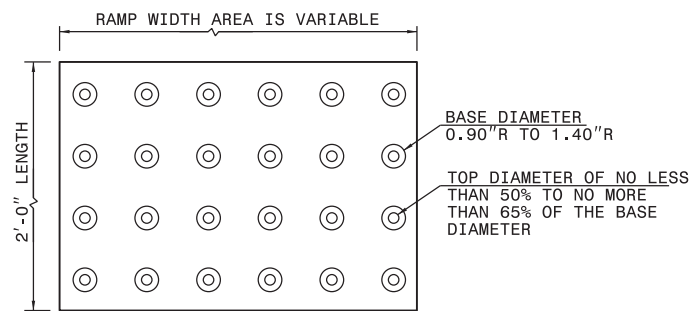

**DETECTABLE WARNING DOMES**

- NOTES:
1. PLACE DETECTABLE WARNING DOMES TO COVER 2'-0" LENGTH AND FULL WIDTH OF THE RAMP FLOOR AS SHOWN ON THE DETAILS.
  2. OBTAIN VISIBLE CONTRAST WITH ADJOINING SURFACE, EITHER LIGHT-ON-DARK, OR DARK-ON-LIGHT SEQUENCE COVERING THE ENTIRE RAMP.

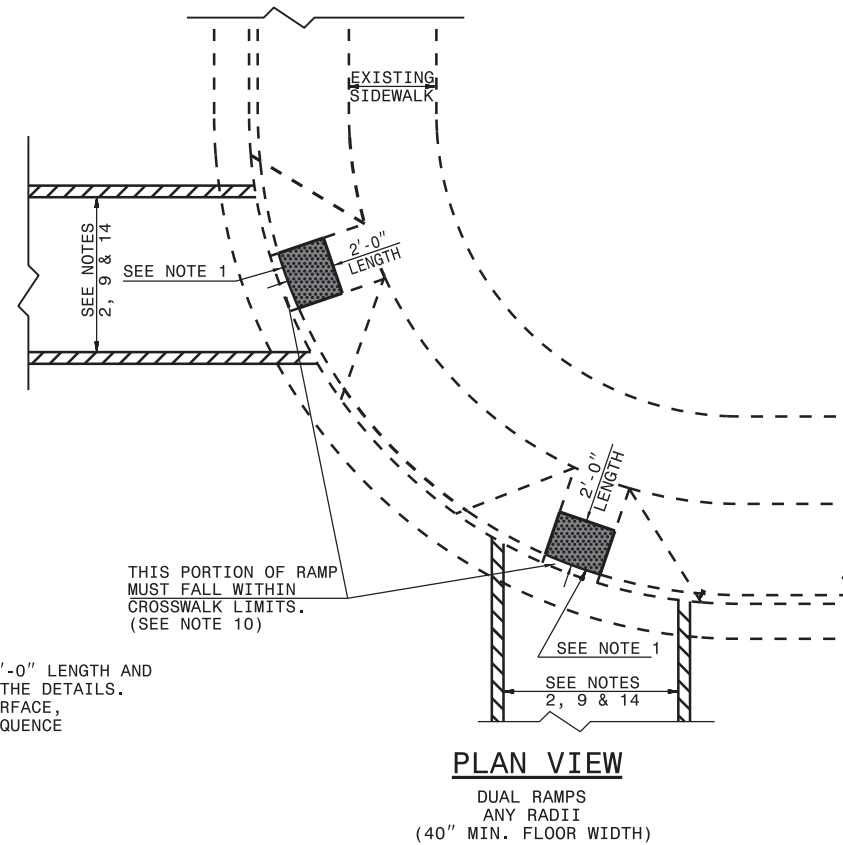

**1-18** STATE OF NORTH CAROLINA  
 DEPT. OF TRANSPORTATION  
 DIVISION OF HIGHWAYS  
 RALEIGH, N.C.  
 ROADWAY STANDARD DRAWING FOR  
**CURB RAMP**  
 EXISTING CURB AND GUTTER  
 SHEET 3 OF 5  
**848.06**