

RIVER WARNING SIGN


NOTICE

NCDOT IS PERFORMING REHABILITATION TO THE I-40 BRIDGES OVER THE FRENCH BROAD RIVER AT MILE MARKER 66.5.

A SAFE PASSAGE LANE IS BEING MAINTAINED THROUGH THE CONSTRUCTION ZONE.

THE LAST PULL-OUT IS LOCATED AT RIVER MILE 60, BENT CREEK RIVER PARK.

PLEASE FOLLOW ALL SAFETY GUIDANCE.

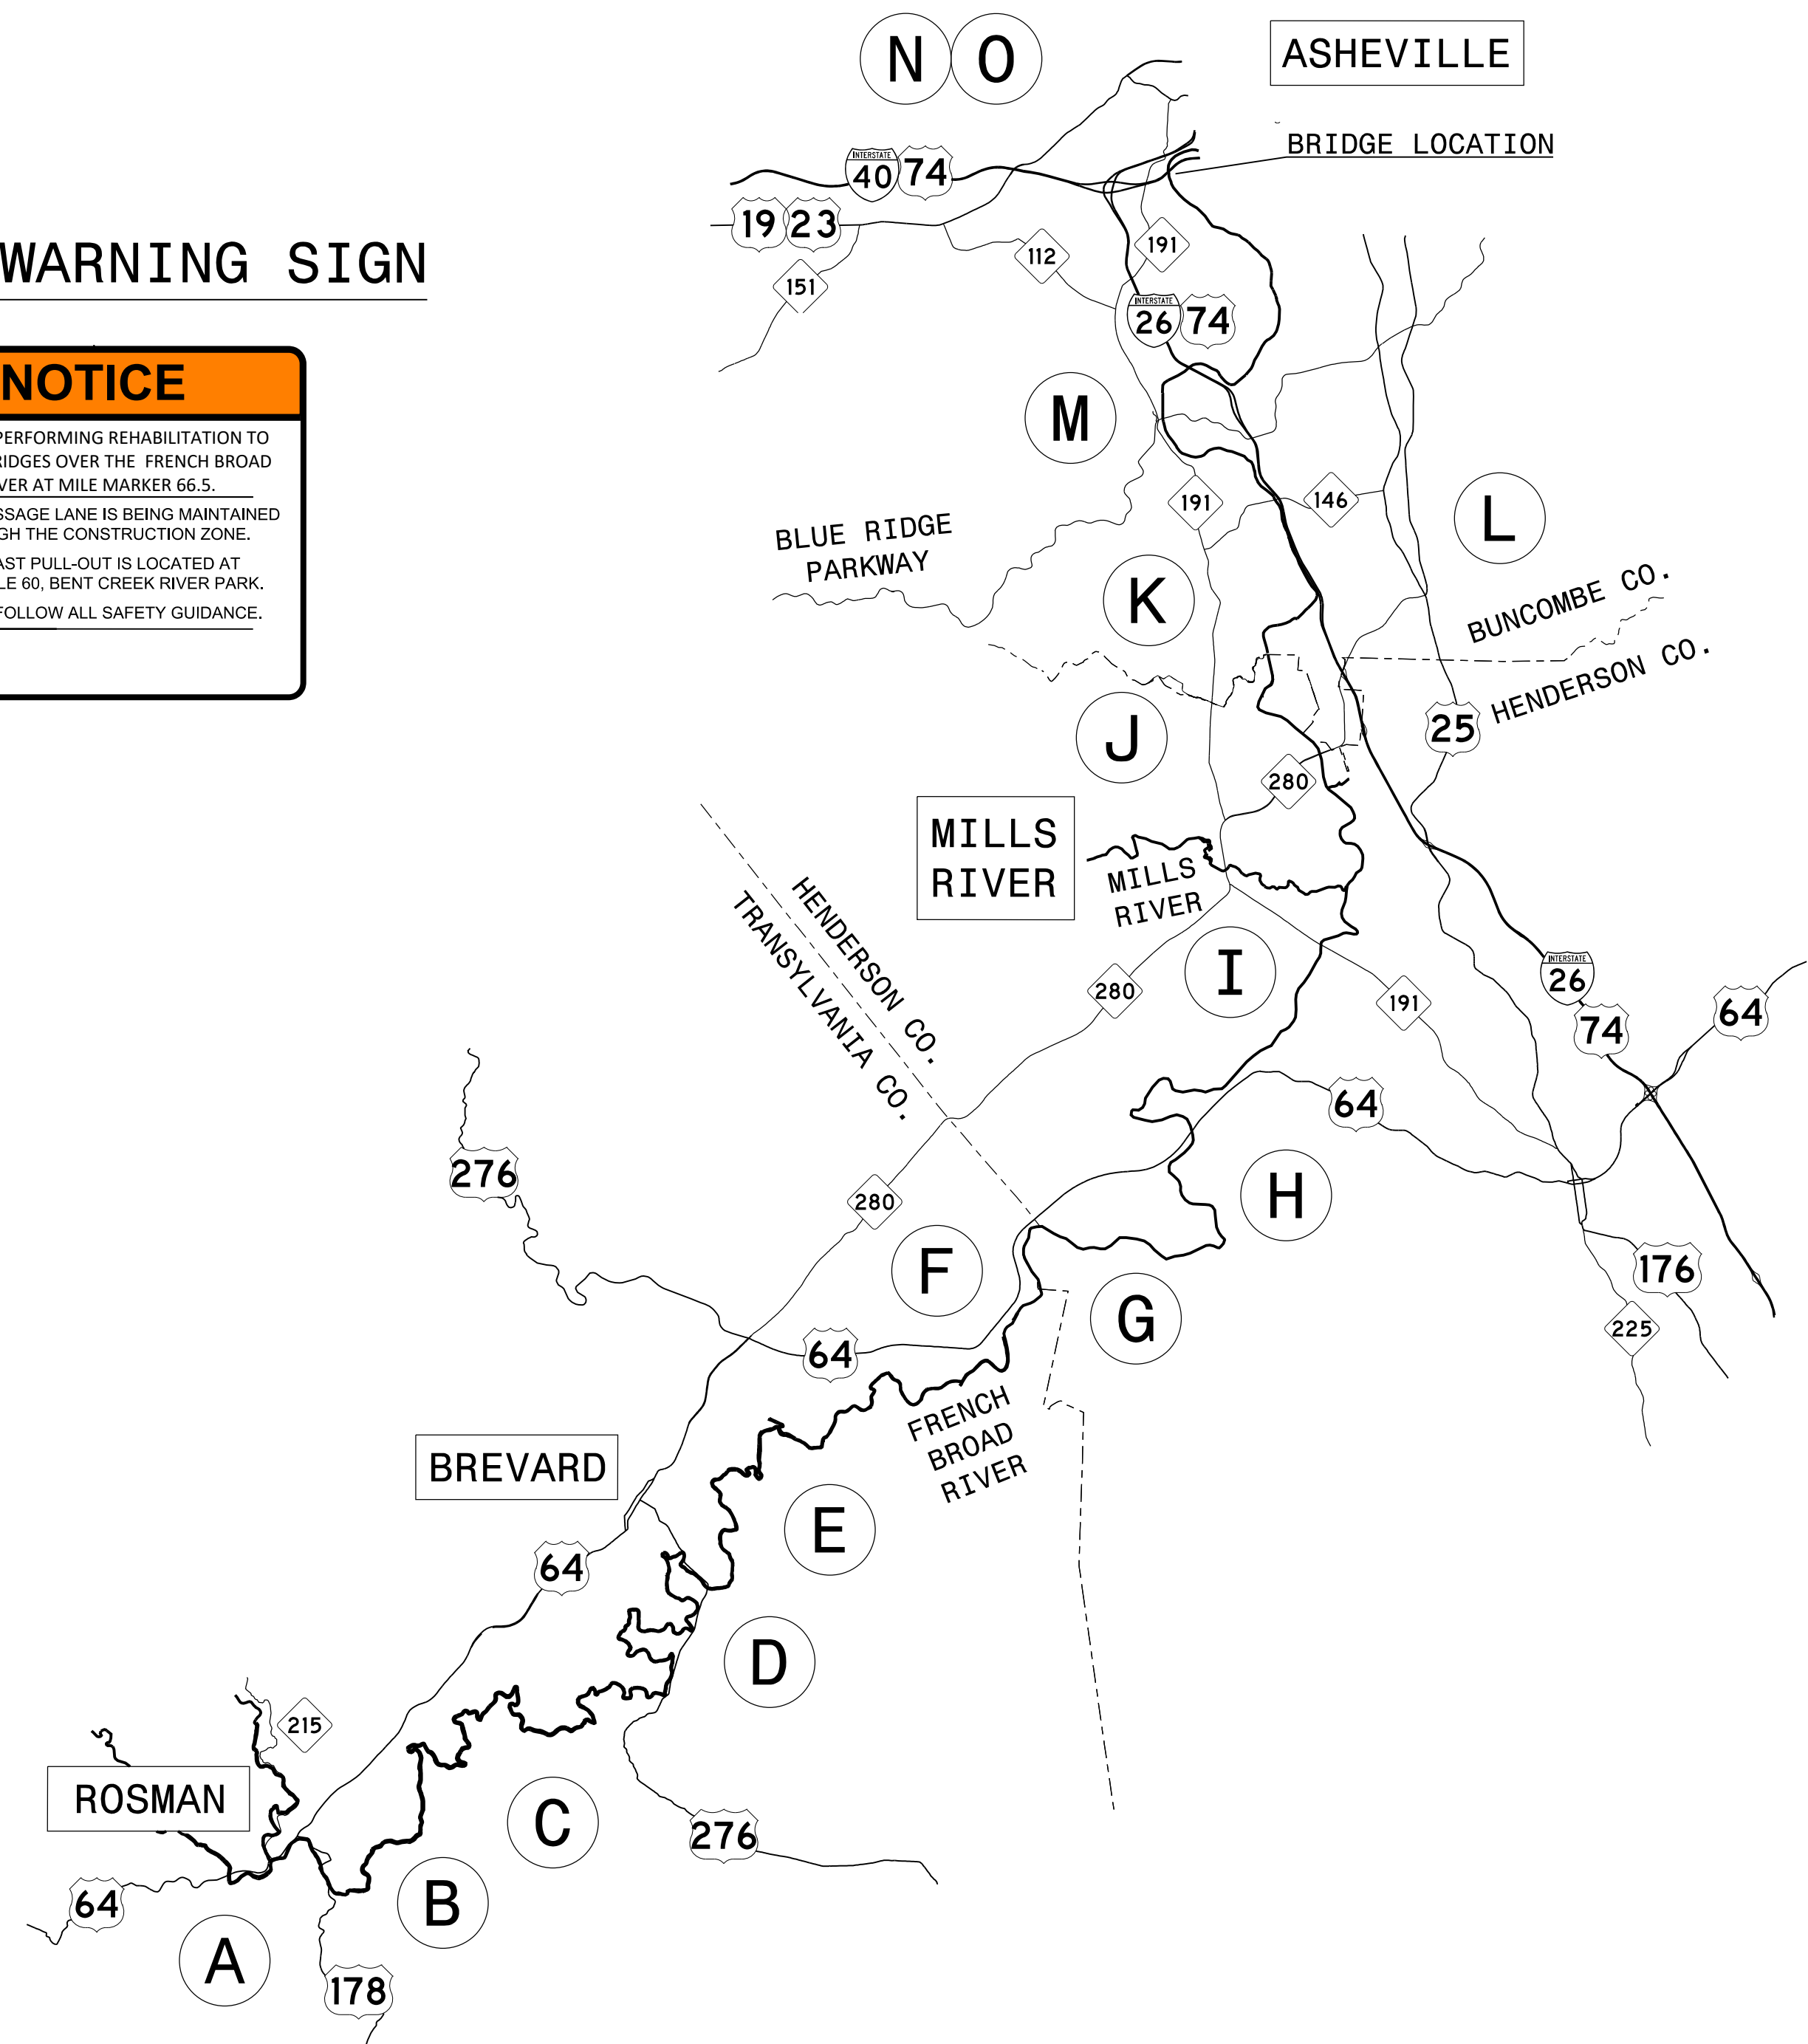

SIGN LOCATION MAP

N. T. S.

LOCATION	FACILITY	ADDRESS	LAT / LONG
A	HEADWATERS OUTFITTERS	25 PARKWAY RD ROSMAN, NC	35.14357° N 82.83892° W
B	CHAMPION PARK RIVER ACCESS	26 OLD TURNPIKE RD ROSMAN, NC	35.14606° N 82.82641° W
C	ISLAND FORD RIVER ACCESS	2753 ISLAND FORD RD BREVARD, NC	35.17848° N 82.75549° W
D	HAP SIMPSON PARK	666 GREENVILLE HWY BREVARD, NC	35.21790° N 82.71896° W
E	WILSON ROAD RIVER ACCESS	3553 WILSON RD PISGAH FOREST, NC	35.25149° N 82.69983° W
F	PENROSE BOAT RAMP	2398 OLD HENDERSONVILLE HWY PISGAH FOREST	35.27187° N 82.63734° W
G	BLANTYRE PARK	120 GROVE BRIDGE RD PENROSE, NC	35.29884° N 82.62166° W
H	HORSE SHOE RIVER ACCESS PARK	5437 BREVARD RD HORSE SHOE, NC	35.32969° N 82.57392° W
I	MILLS RIVER PARK	124 TOWN CENTER DR MILLS RIVER, NC	35.38697° N 82.54623° W
J	WESTFELDT PARK	29 FERNCLIFF PARK DR FLETCHER, NC	35.42223° N 82.53907° W
K	GLEN BRIDGE RIVER PARK	77 PINNER RD ARDEN, NC	35.45049° N 82.55540° W
L	CORCORAN PAIGE RIVER PARK	9 PINNER RD ARDEN, NC	35.45413° N 82.54777° W
M	BENT CREEK RIVER PARK	1592 BREVARD RD ASHEVILLE, NC	35.50144° N 82.59351° W
N	FRENCH BROAD RIVER OUTFITTERS	230 HOMINY CREEK RD ASHEVILLE, NC	35.55467° N 82.59131° W
O	HOMINY CREEK RIVER PARK	194 HOMINY CREEK RD ASHEVILLE, NC	35.55477° N 82.59142° W

NOTES:


- ERECT ONE RIVER WARNING SIGN AT EACH LOCATION LISTED ABOVE ON 3LB U-CHANNEL.
- COORDINATE WITH THE BUSINESS OWNER/PARK MANAGER AS TO WHERE ON SITE TO ERECT THE SIGN TO BE MOST VISIBLE PRIOR TO ENTERING THE RIVER.
- SIGNS SHALL BE ERECTED DURING TMP PHASES I AND II.
- SIGNS SHALL BE MAINTAINED DURING THE DURATION OF THE BRIDGE WORK OVER THE FRENCH BROAD RIVER.
- REMOVE AND DISPOSE OF SIGN SYSTEMS UPON COMPLETION OF WORK IN TMP PHASES I AND II.



APPROVED: *Benjamin A. White*
DATE: 8/5/2022

SEAL

**DOCUMENT NOT CONSIDERED FINAL
UNLESS ALL SIGNATURES COMPLETED**

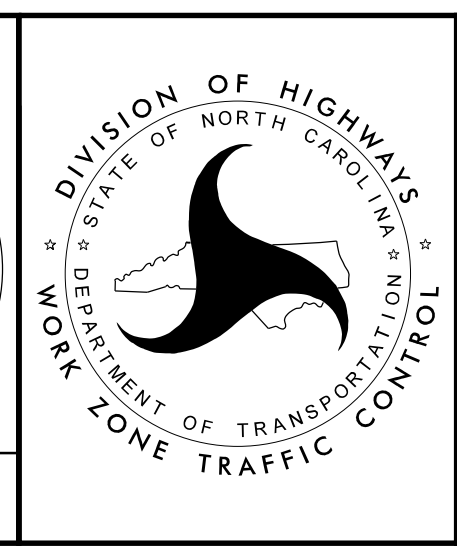

TRANSPORTATION
MANAGEMENT PLAN
**FRENCH BROAD RIVER
WARNING SIGN
LOCATIONS**