


PROJECT REFERENCE NO. B-5808	SHEET NO. 2A-2
RW SHEET NO.	
ROADWAY DESIGN ENGINEER <i>[Signature]</i>	PAVEMENT DESIGN ENGINEER <i>[Signature]</i>
3/3/2023	2/22/2023

**DOCUMENT NOT CONSIDERED FINAL
UNLESS ALL SIGNATURES COMPLETED**

PAVEMENT SCHEDULE	
R2	5" ISLAND (KEYED IN)
R4	PCB

ALL PAVEMENT SLOPES 1:1
UNLESS NOTED OTHERWISE

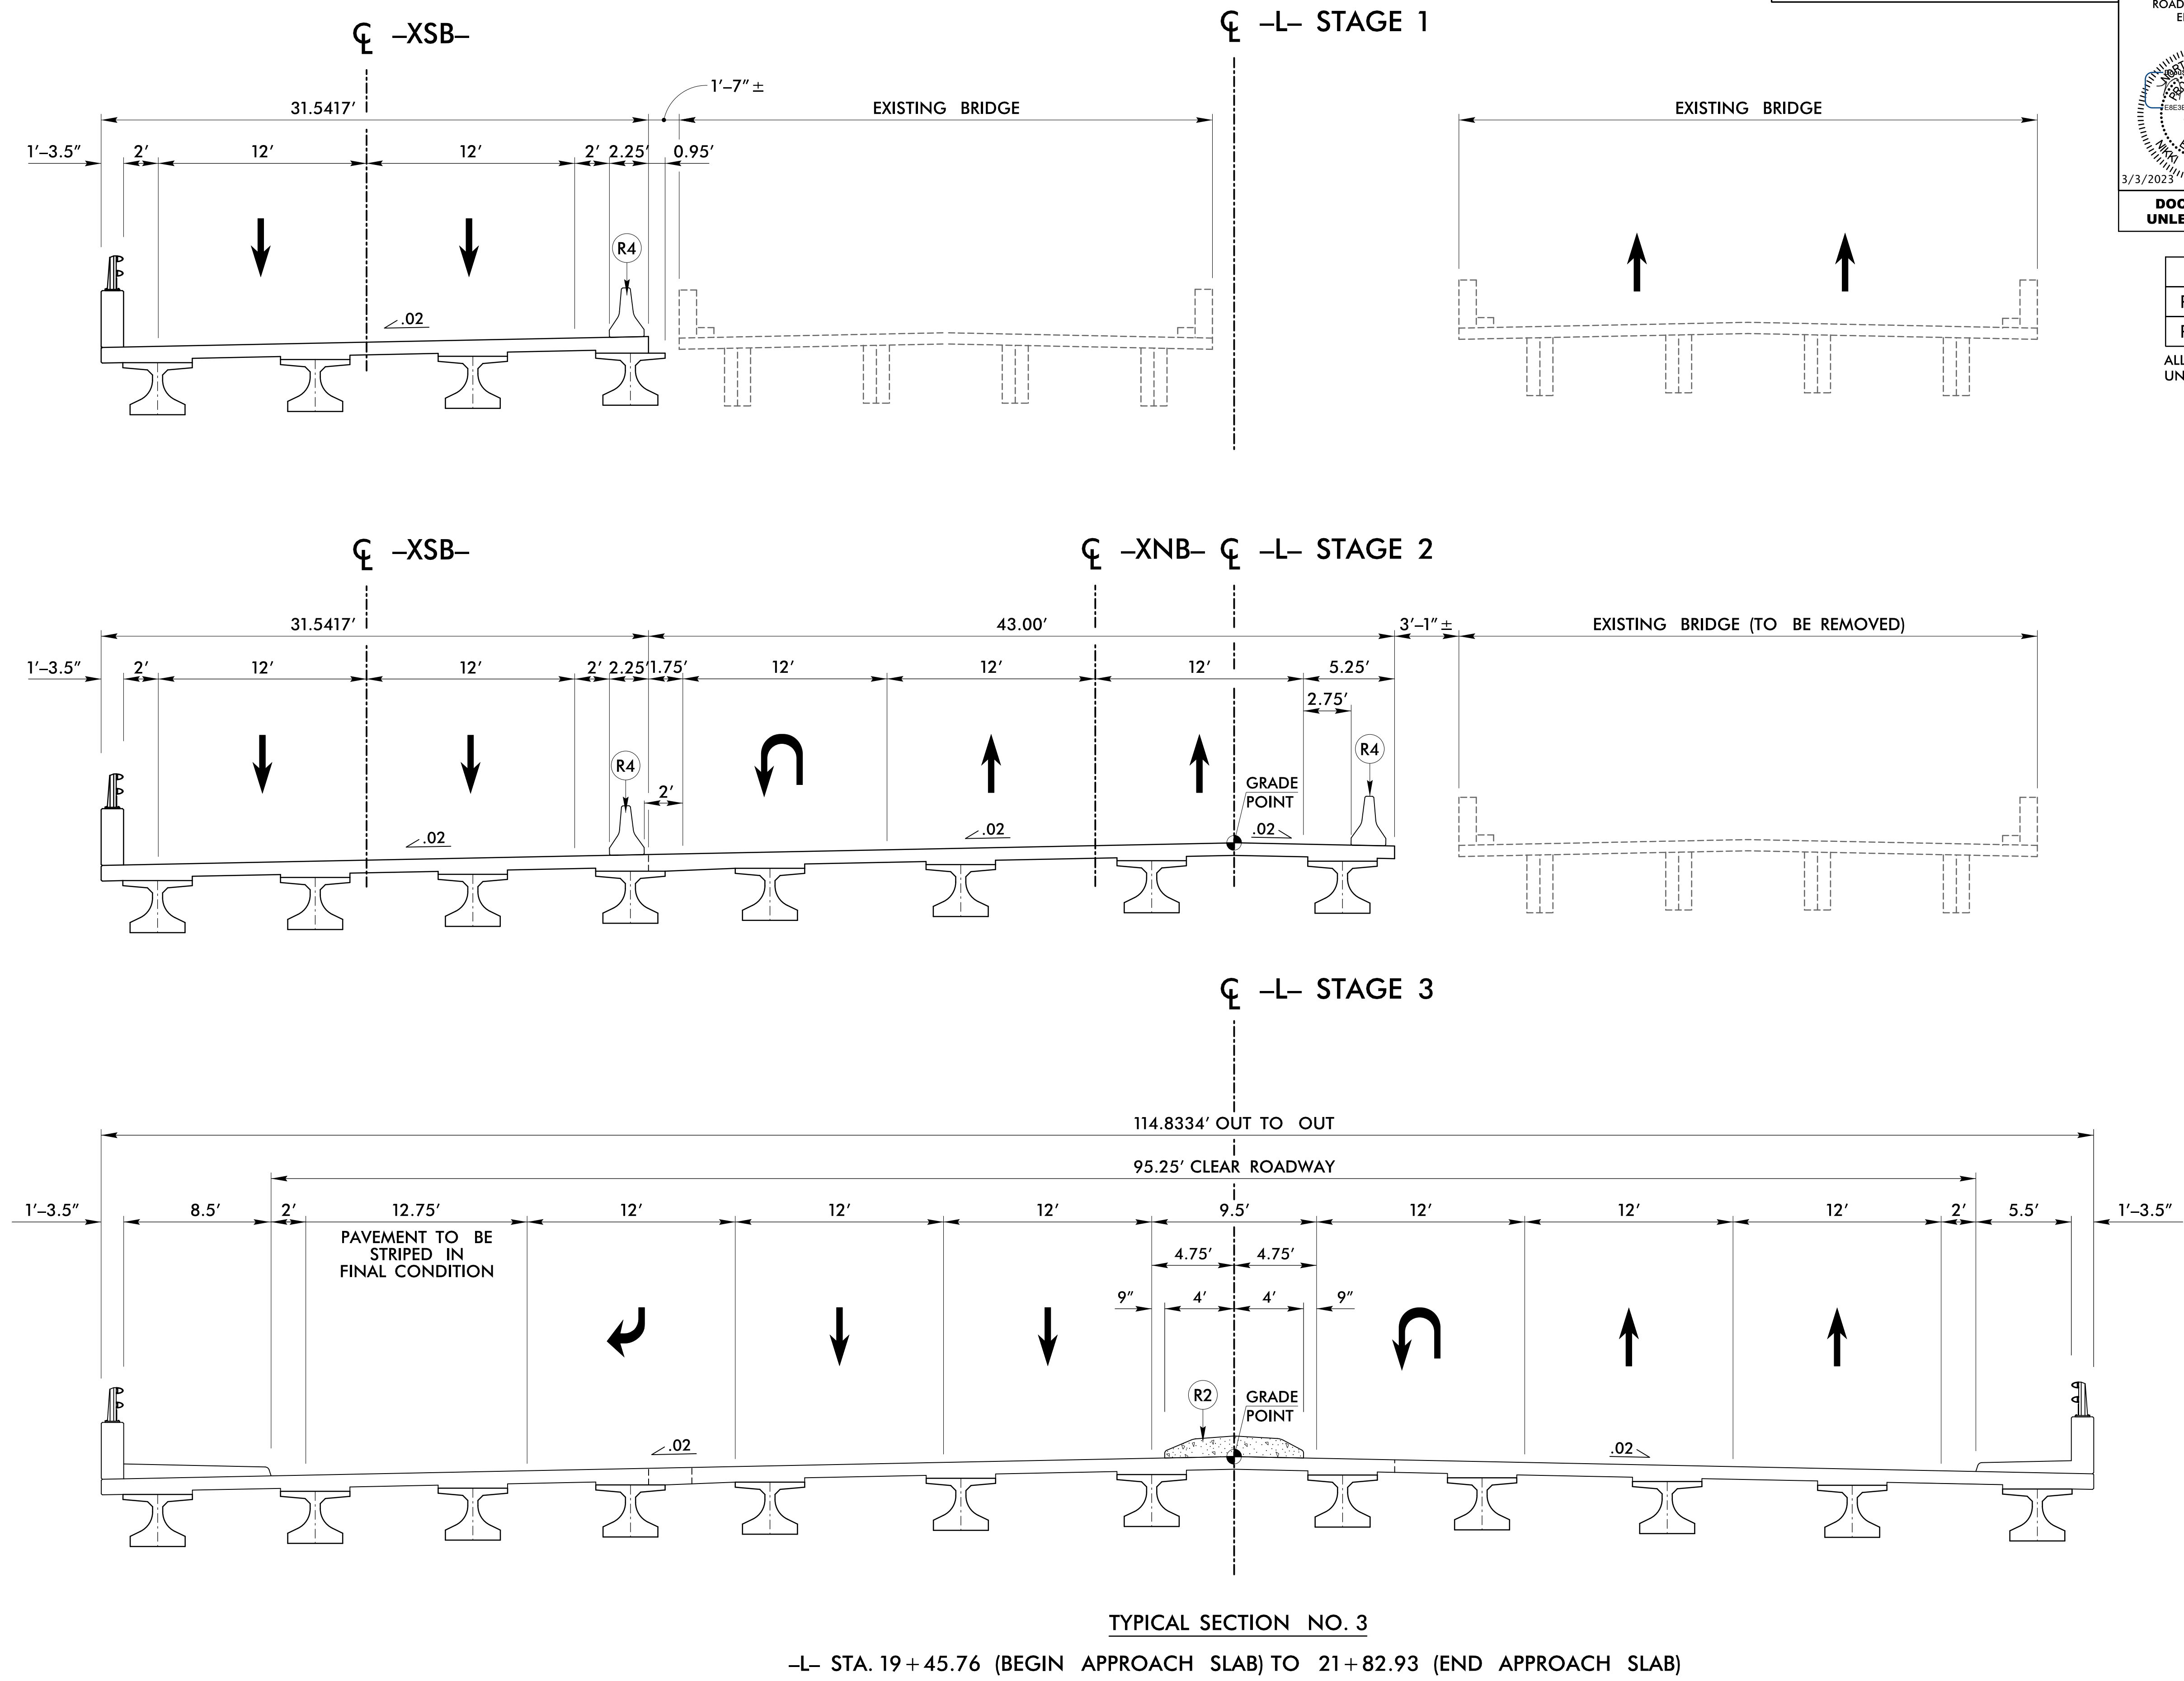

TYPICAL SECTION NO. 3
 -L- STA. 19+45.76 (BEGIN APPROACH SLAB) TO 21+82.93 (END APPROACH SLAB)

2/16/2023
 F:\roadway\proj\shnt\B5808_rdy_psn02A-1.dgn
 mabeldz