

8/17/23

**STAGED CONSTRUCTION DETAIL FOR -XSB- AND -XNB-**

**STV** 100 Years  
 STV Engineers, Inc.  
 300 West Trade St., Suite 715  
 Charlotte, NC 28202  
 NC License Number F-0991


PROJECT REFERENCE NO. <b>B-5808</b>		SHEET NO. <b>2B-1</b>	
RW SHEET NO.		HYDRAULICS ENGINEER	
ROADWAY DESIGN ENGINEER		ENGINEER	
<b>DOCUMENT NOT CONSIDERED FINAL UNLESS ALL SIGNATURES COMPLETED</b>			

**-XSB-**  
 PI Sta 17+28.70  
 $\Delta = 12' 56" 14.5" (LT)$   
 $D = 8' 48" 53.0"$   
 $L = 146.77'$   
 $T = 73.70'$   
 $R = 650.00'$   
 $SE = NC$   
 $RO = N/A$

**BEGIN CONSTRUCTION**  
**-XSB- STA. 16+55.00 =**  
**-L- STA. 16+55.00, 17.00' LT**

**BEGIN CONSTRUCTION**  
**-XNB- PC STA. 16+55.00 =**  
**-L- POT STA. 16+55.00, 28.75' RT**

**-XNB-**  
 PI Sta 17+29.82  
 $\Delta = 14' 12" 59.1" (LT)$   
 $D = 9' 32" 57.5"$   
 $L = 148.87'$   
 $T = 74.82'$   
 $R = 600.00'$   
 $SE = NC$   
 $RO = N/A$

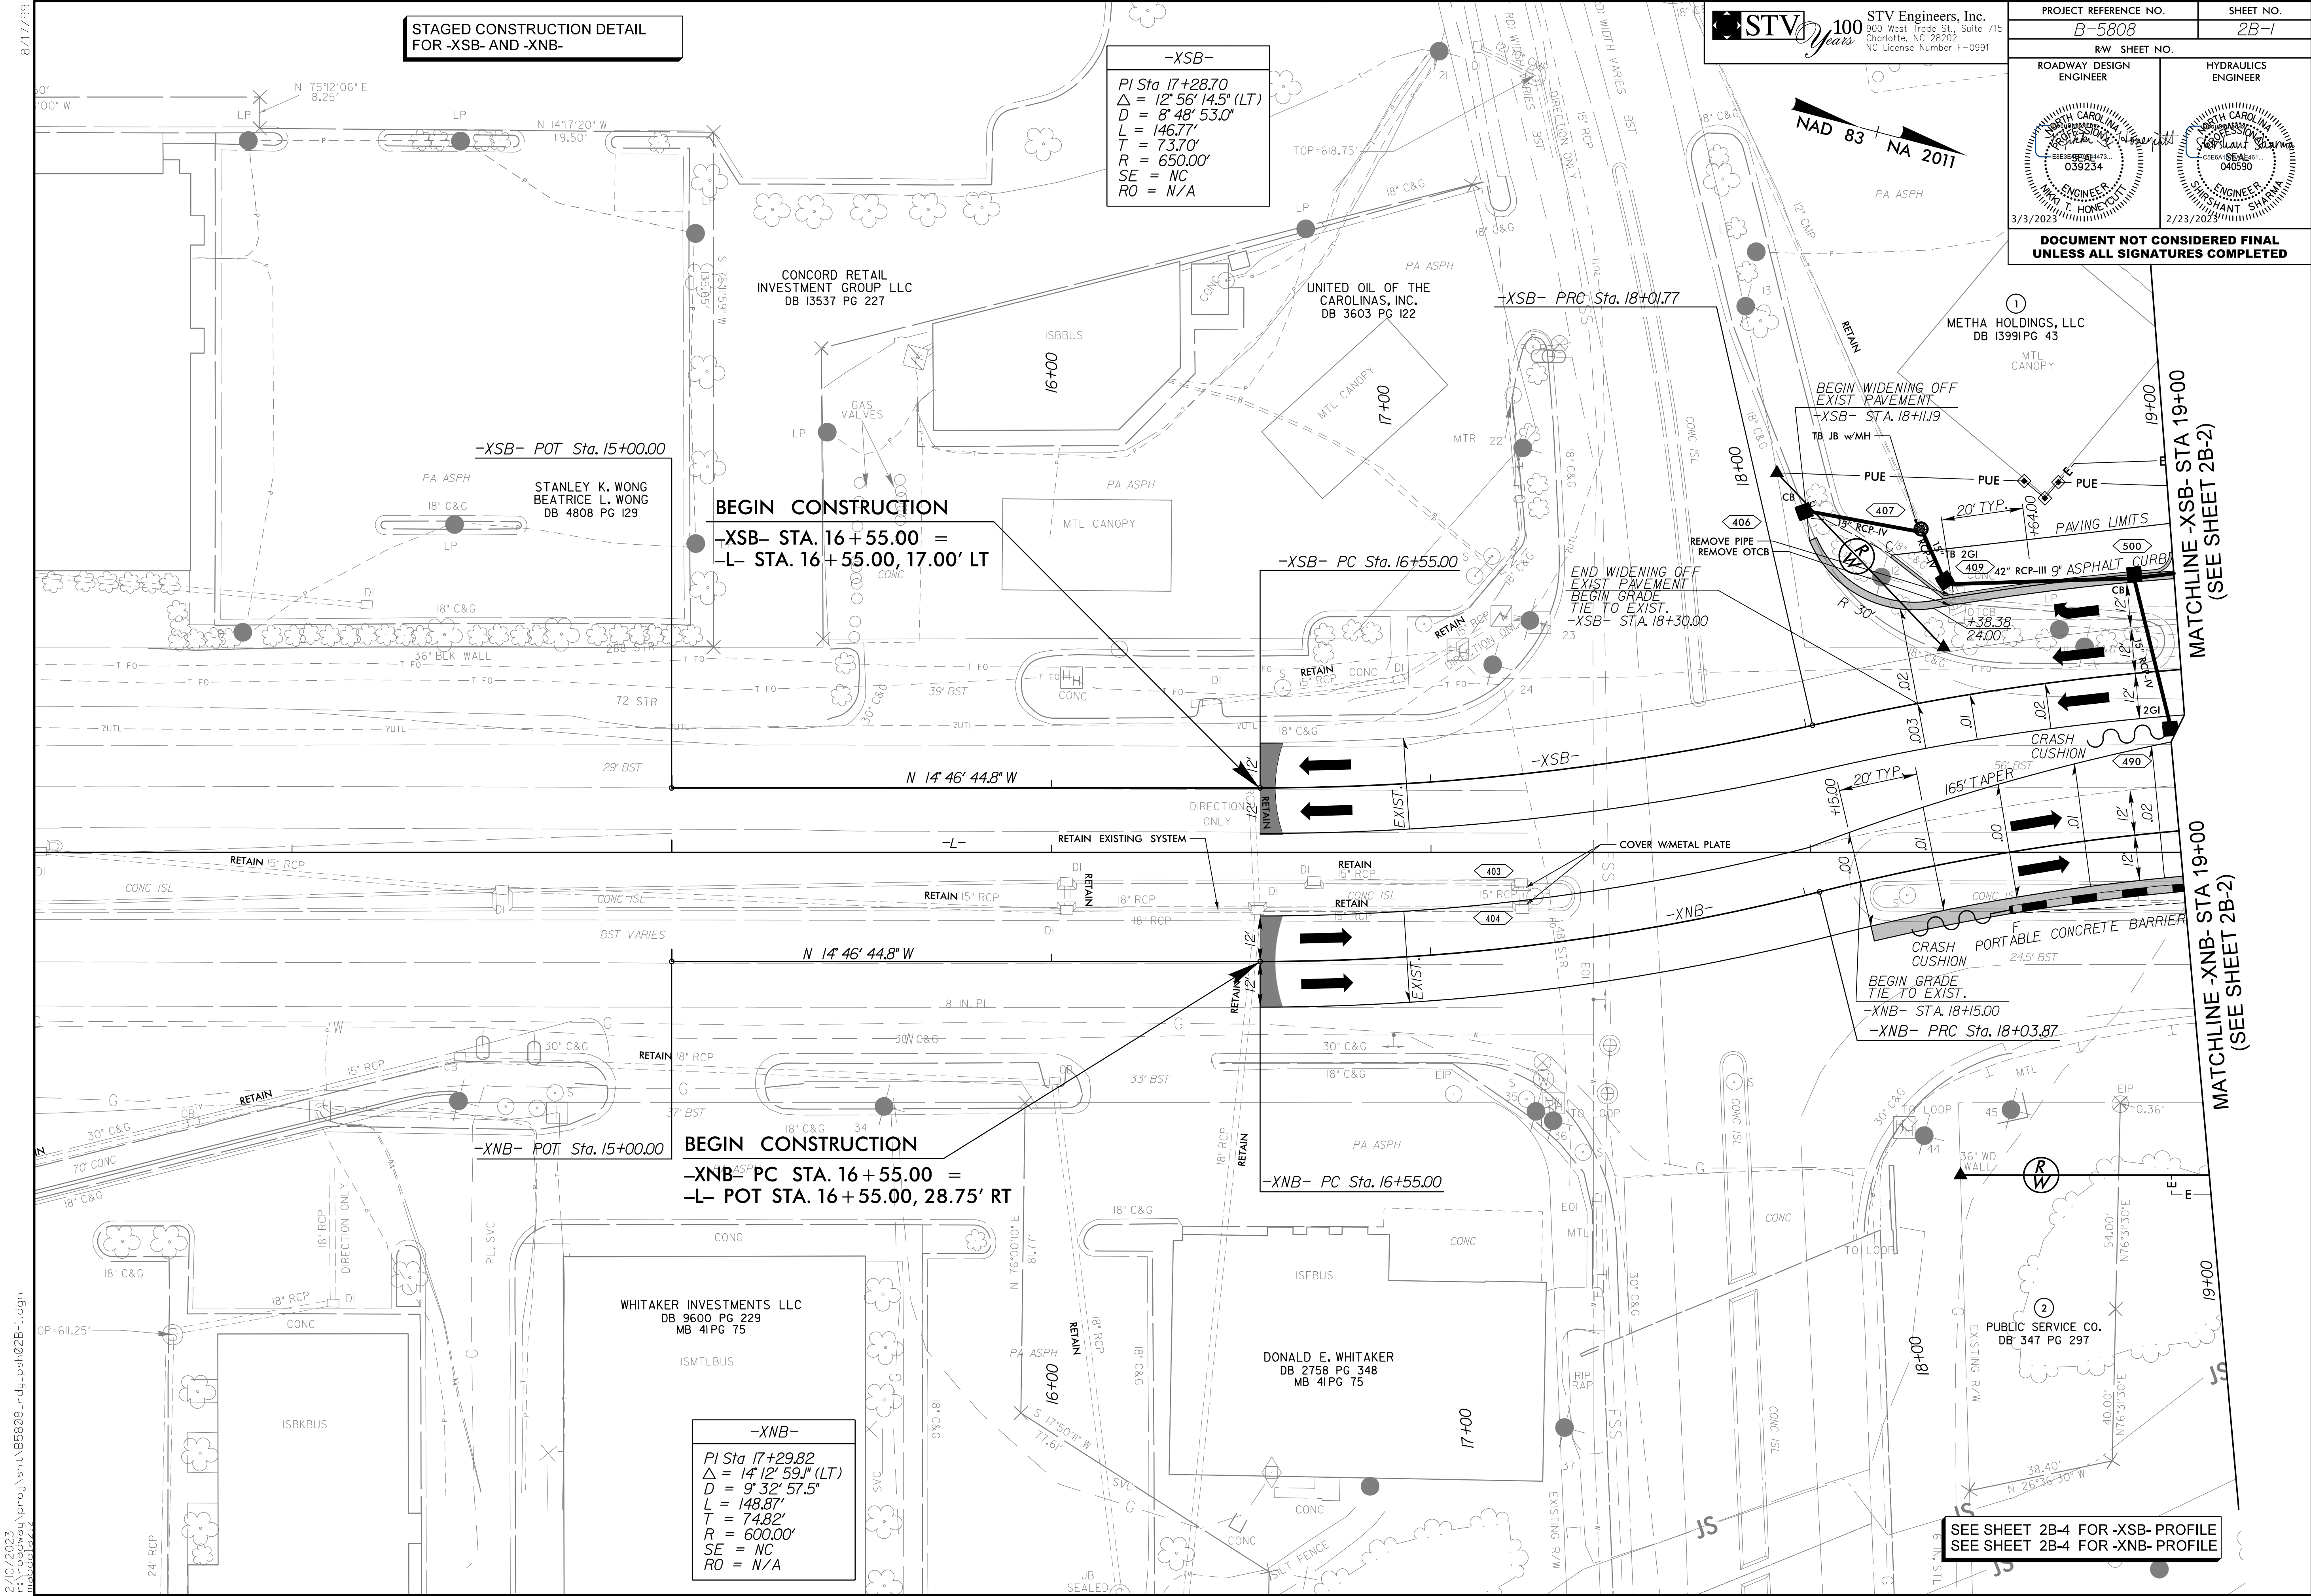

2/10/2023  
 C:\projects\st\B5808\_rdy\_psh\02B-1.dgn  
 mabdel

SEE SHEET 2B-4 FOR -XSB- PROFILE  
 SEE SHEET 2B-4 FOR -XNB- PROFILE