
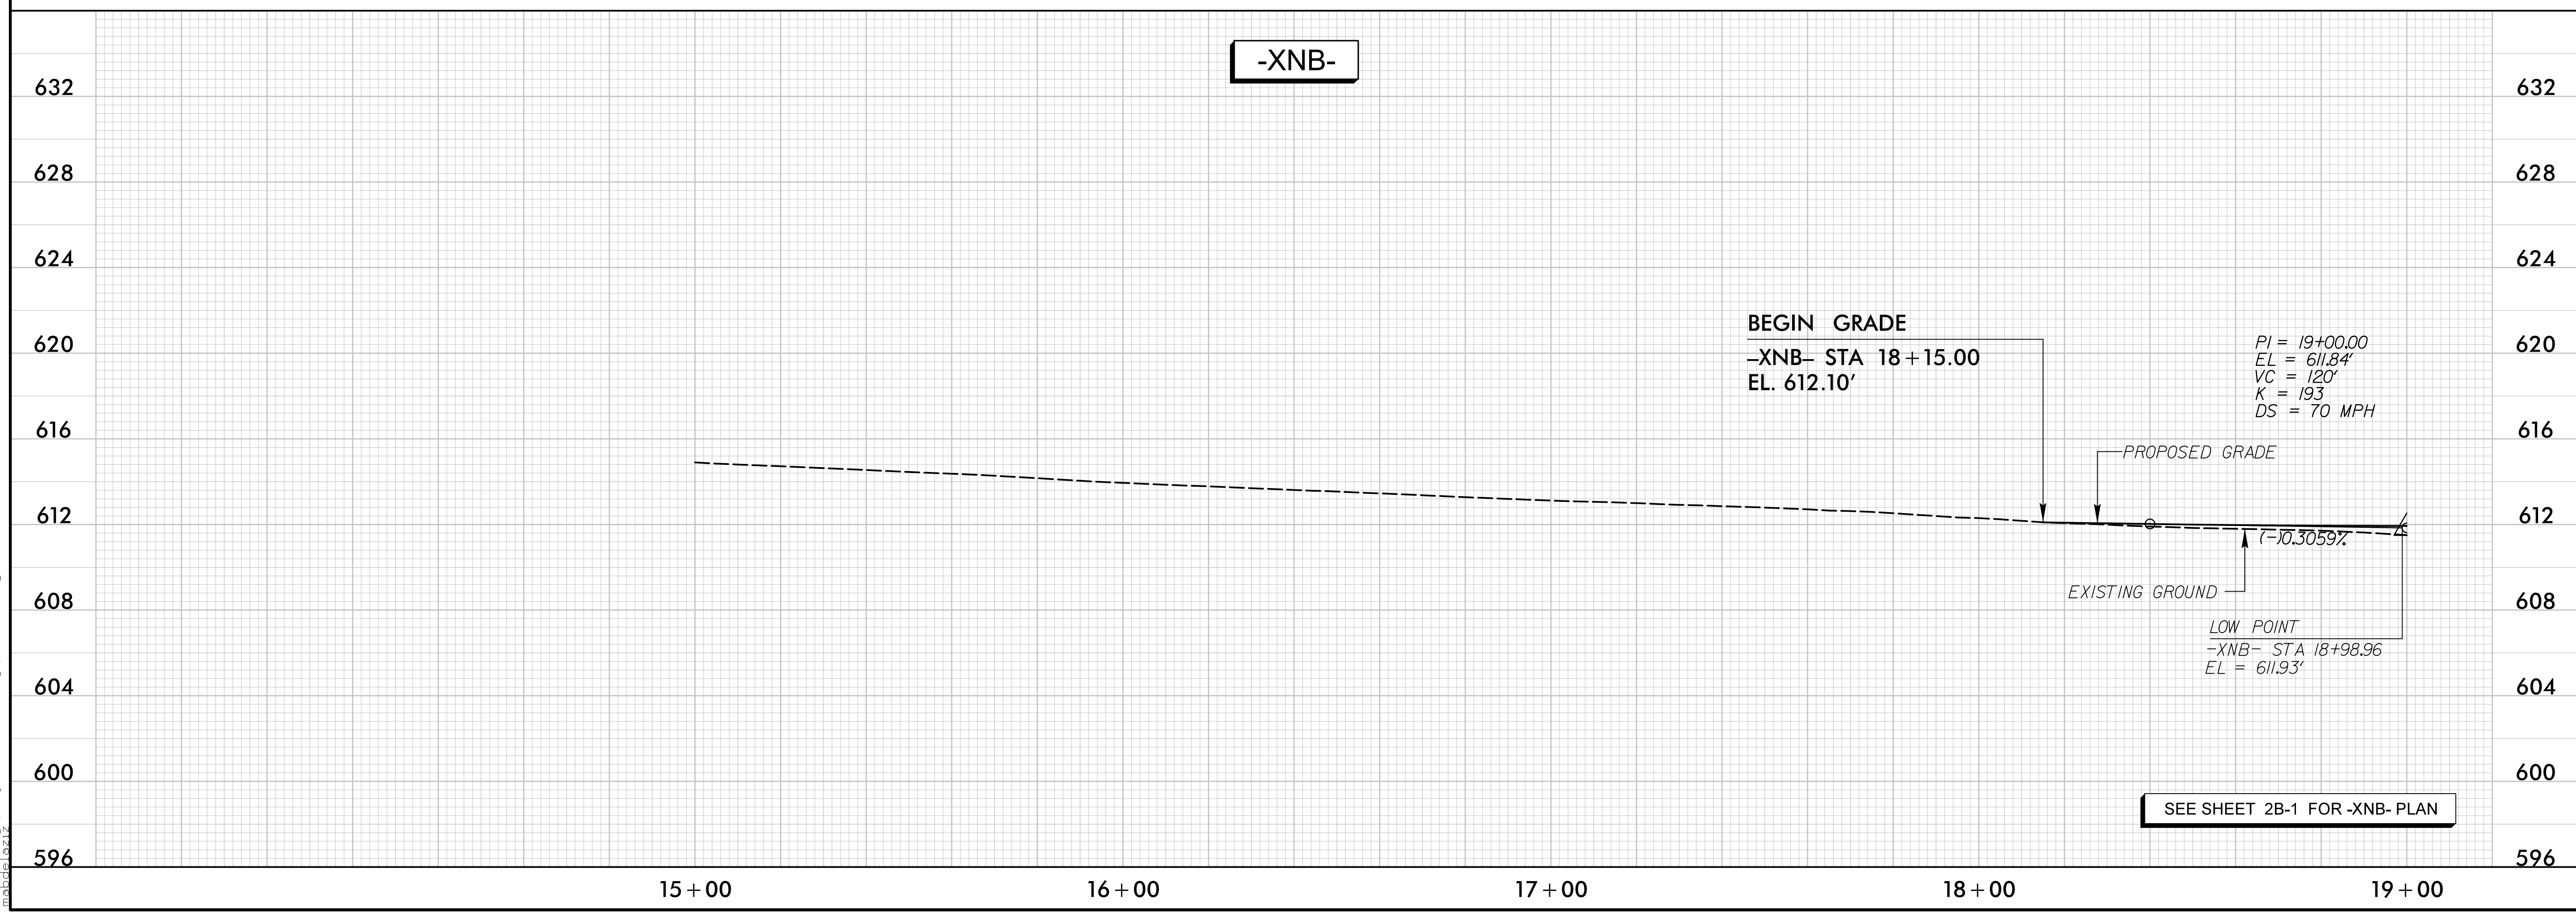


5/28/99

STV 100 Years
 STV Engineers, Inc.
 300 West Trade St., Suite 715
 Charlotte, NC 28202
 NC License Number F-0991

PROJECT REFERENCE NO. <i>B-5808</i>	SHEET NO. <i>2B-4</i>
ROADWAY DESIGN ENGINEER <i>[Signature]</i>	HYDRAULICS ENGINEER <i>[Signature]</i>
 MIKE T. HONEYCUTT ENGINEER 3/3/2023	 SHIHANT SHANN ENGINEER 2/23/2023
DOCUMENT NOT CONSIDERED FINAL UNLESS ALL SIGNATURES COMPLETED	

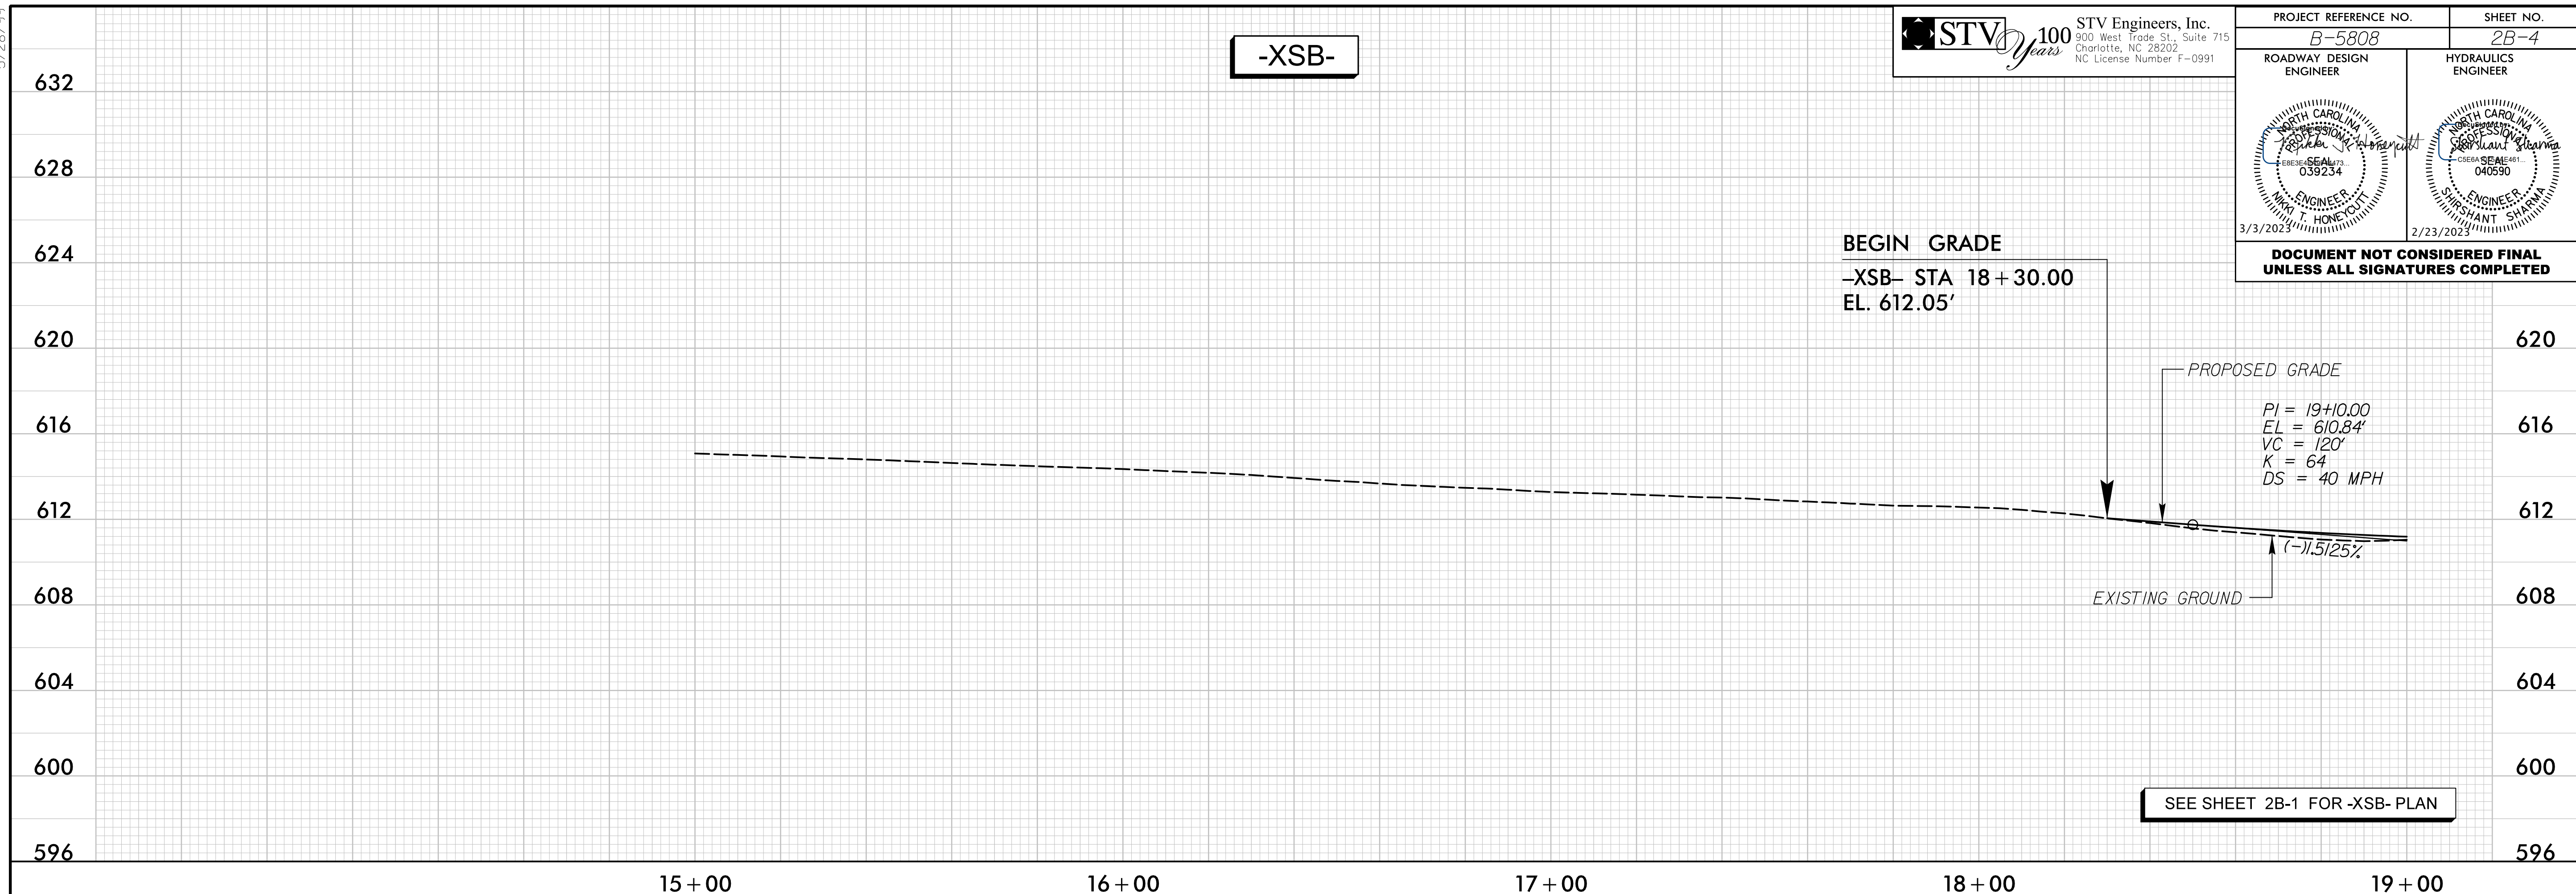

2/10/2023 10:41:02 AM \\pro\shihant\shihant\proj\5808\rdy\psh02B-4.dgn