
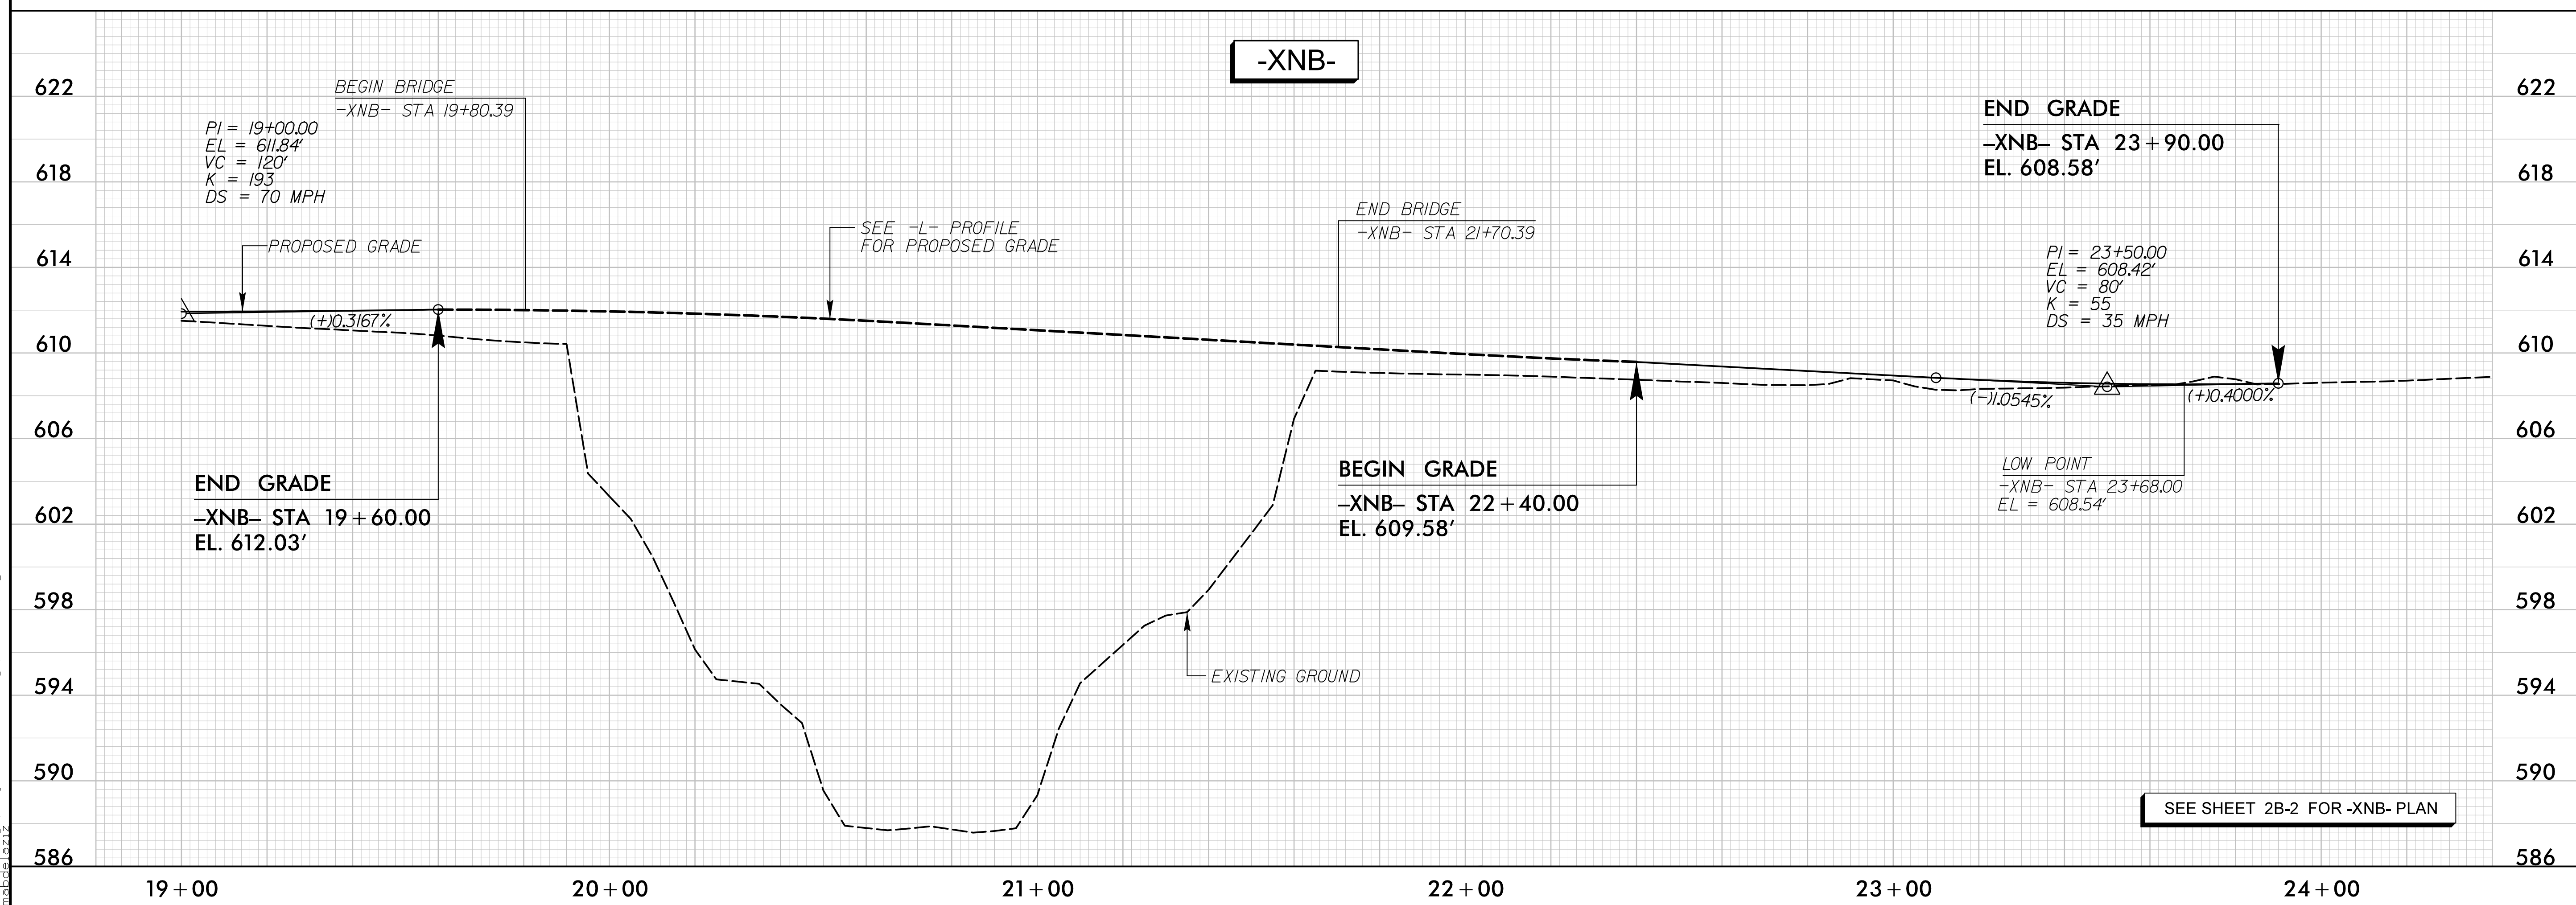


5/28/2023

**STV** 100 Years  
 STV Engineers, Inc.  
 300 West Trade St., Suite 715  
 Charlotte, NC 28202  
 NC License Number F-0991

PROJECT REFERENCE NO. <b>B-5808</b>	SHEET NO. <b>2B-5</b>
ROADWAY DESIGN ENGINEER <i>[Signature]</i>	HYDRAULICS ENGINEER <i>[Signature]</i>
 3/3/2025	 2/23/2025
<b>DOCUMENT NOT CONSIDERED FINAL UNLESS ALL SIGNATURES COMPLETED</b>	

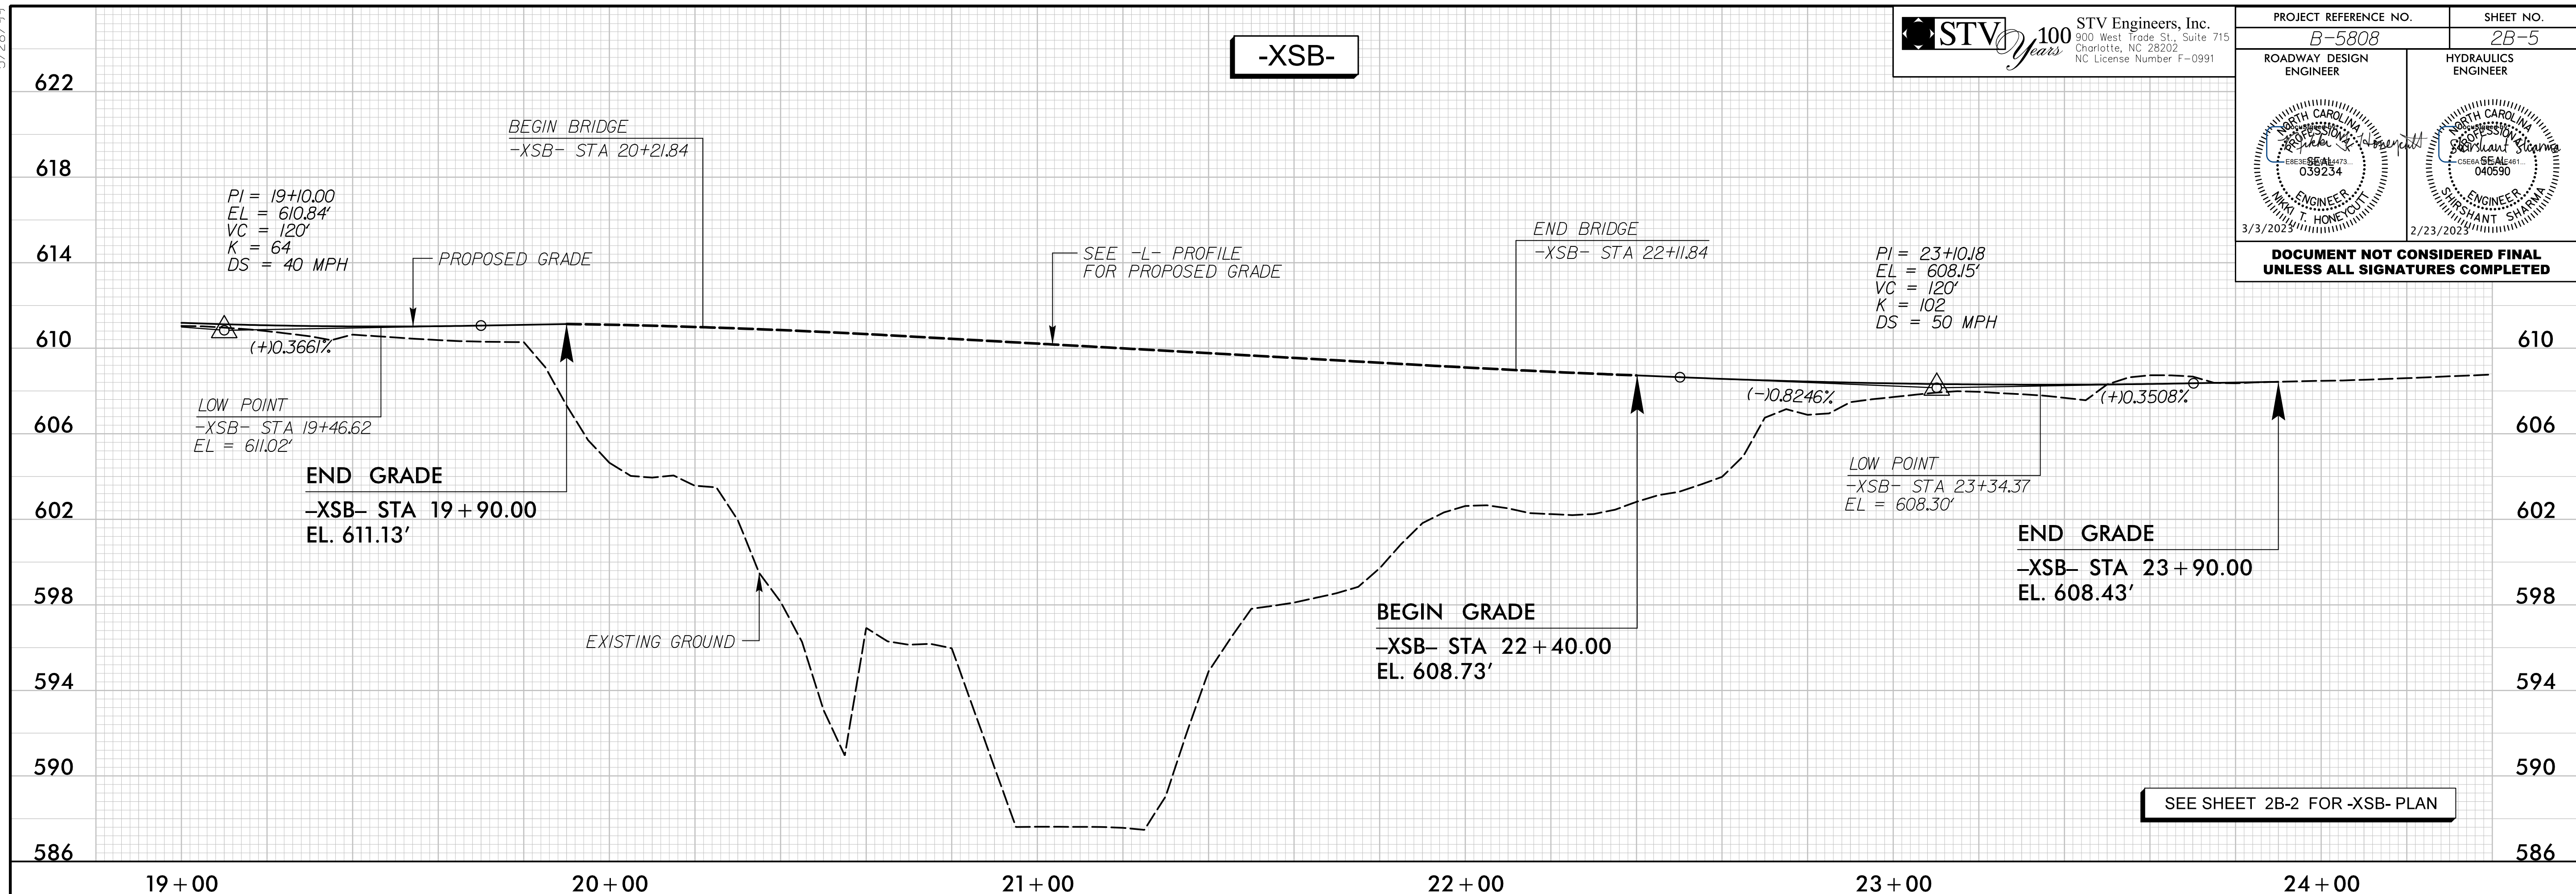

2/10/2023 10:00:00 AM \\proje\sh\5808\rdy\_psh\02B-5.dgn