


8/17/23

★ UPGRADE EXISTING TRAFFIC SIGNAL

STV 100 years
 STV Engineers, Inc.
 300 West Trade St., Suite 715
 Charlotte, NC 28202
 NC License Number F-0991

PROJECT REFERENCE NO. B-5808		SHEET NO. 4	
RW SHEET NO.		HYDRAULICS ENGINEER	
ROADWAY DESIGN ENGINEER		ENGINEER	
DOCUMENT NOT CONSIDERED FINAL UNLESS ALL SIGNATURES COMPLETED			

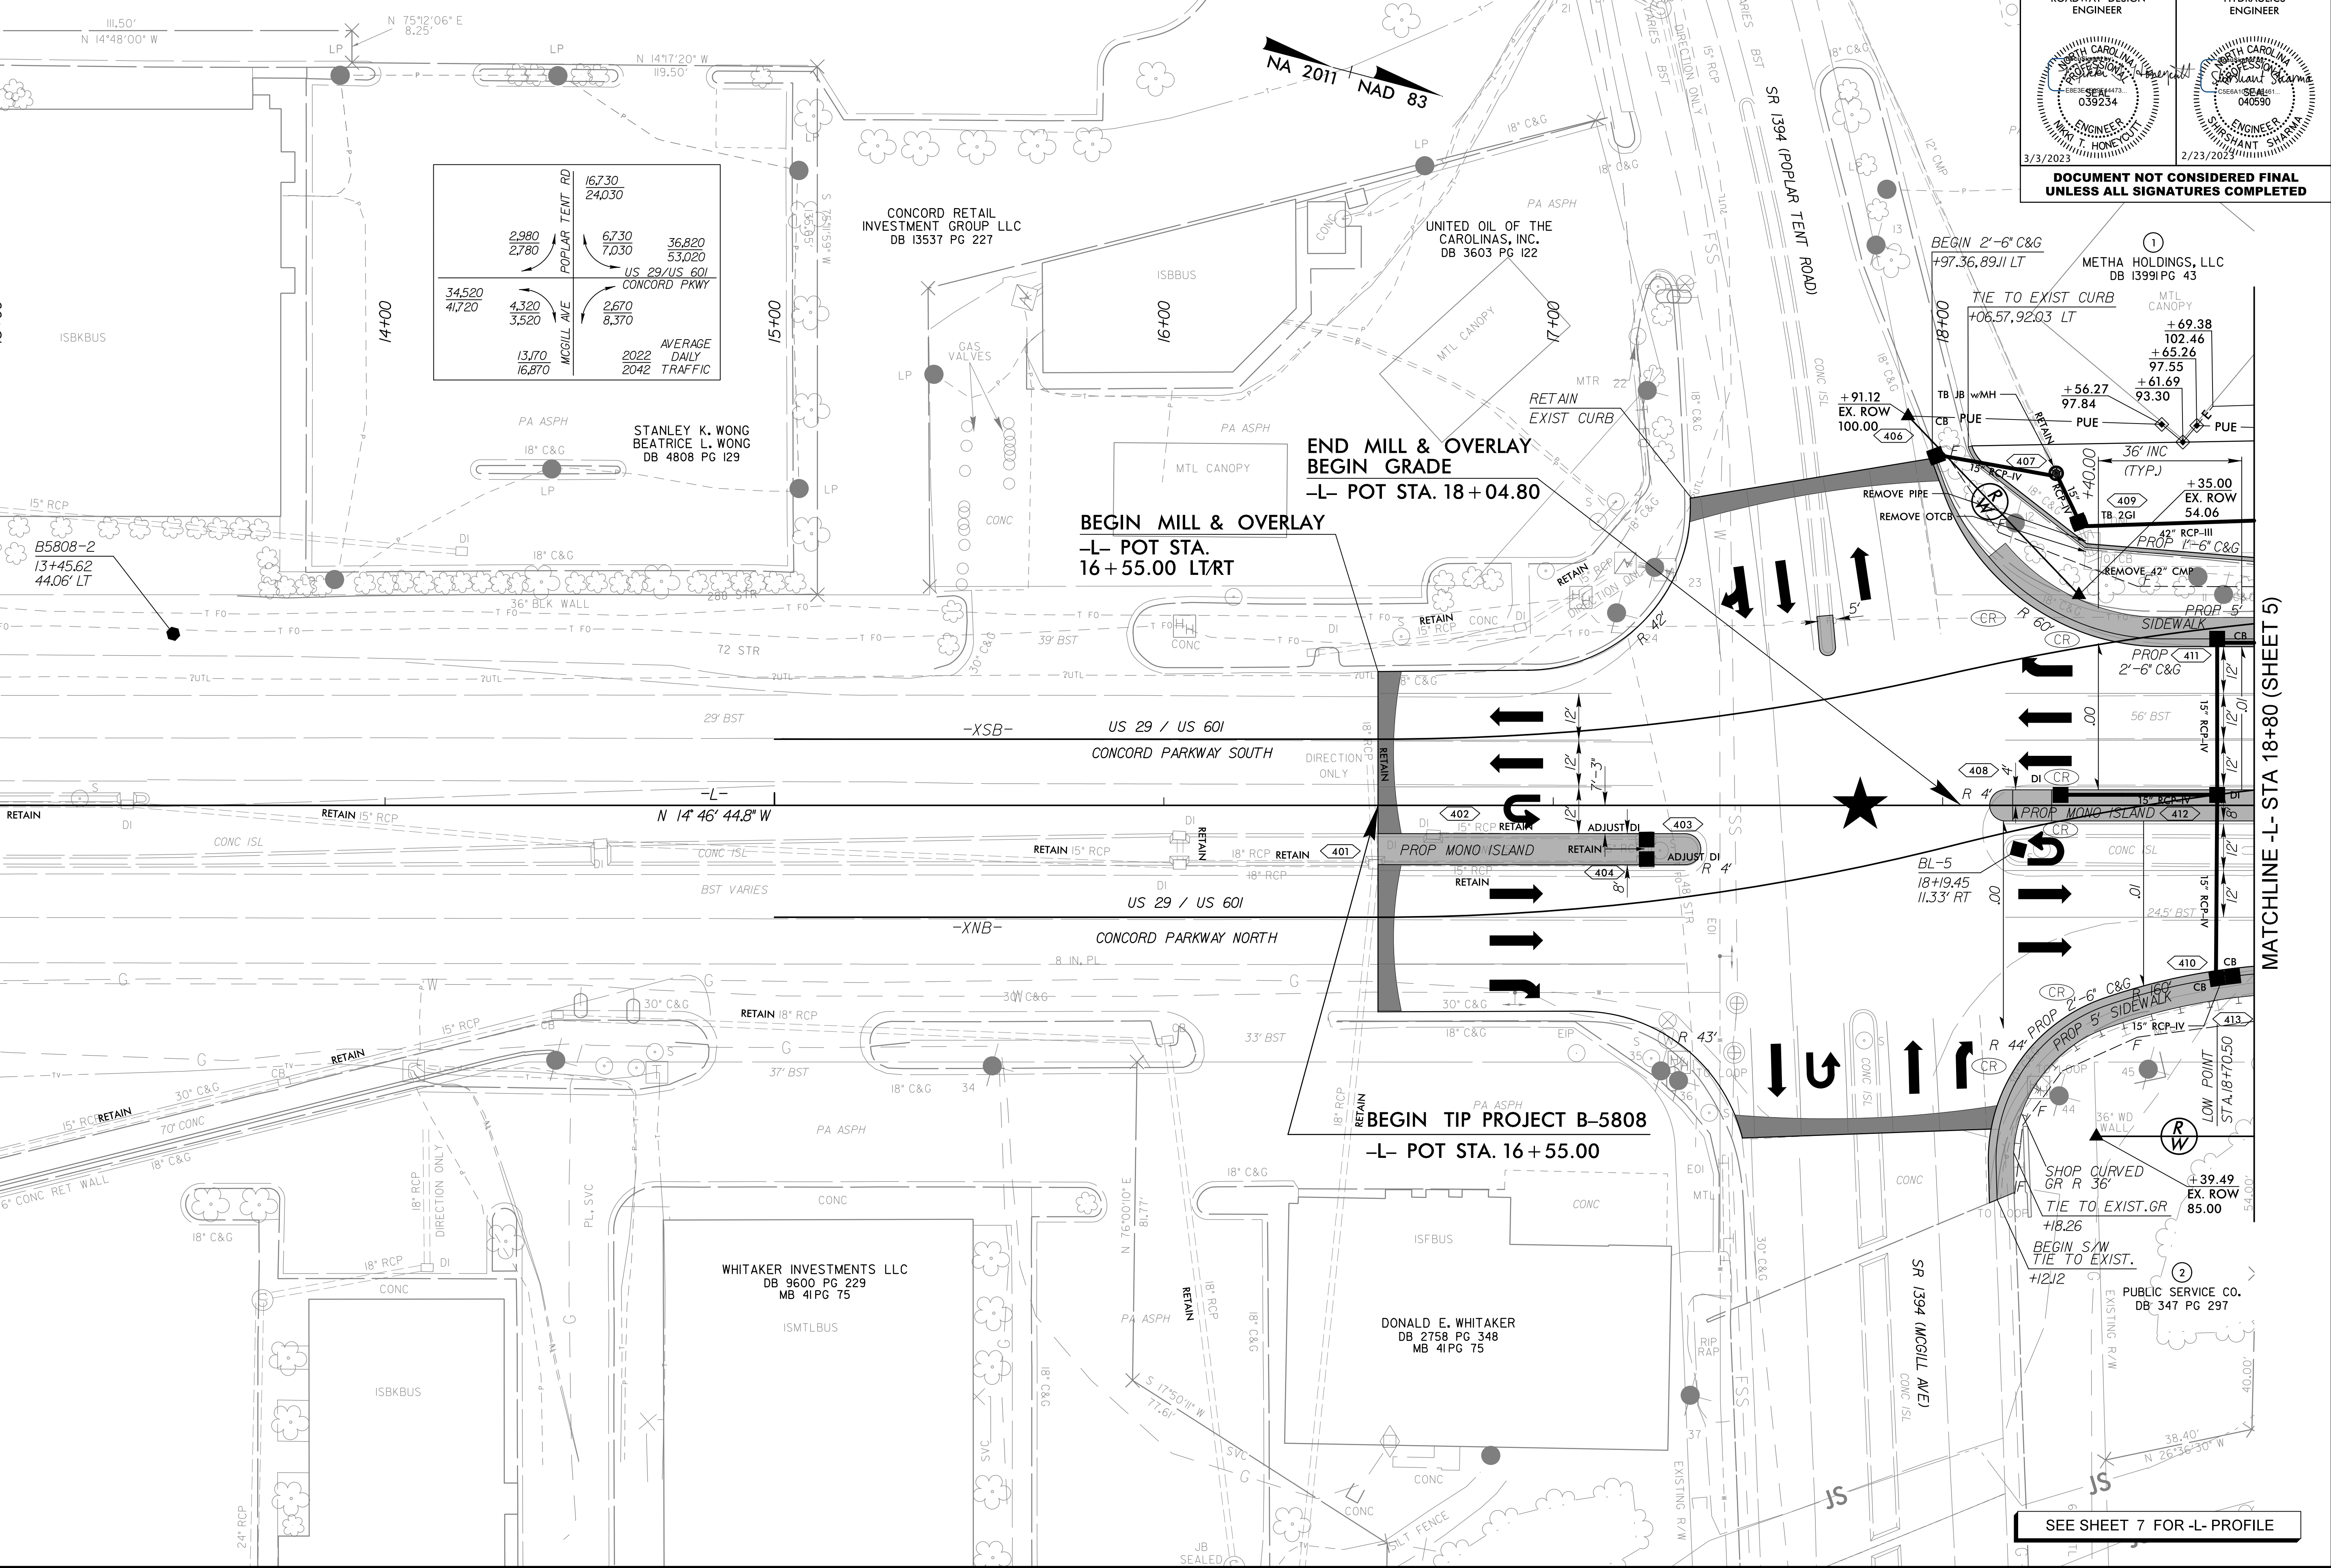

16730 24,030	16730 24,030
2,980 2,780	6,730 7,030
34,520 41,720	36,820 53,020
4,320 3,520	2,670 8,370
13,170 16,870	
AVERAGE 2022 DAILY 2042 TRAFFIC	

2/10/2023 2:10:00 PM C:\projects\B5808\B5808.dwg psd\psd\04.dgn

SEE SHEET 7 FOR -L- PROFILE

MATCHLINE -L- STA 18+80 (SHEET 5)