


PROJECT REFERENCE NO. <b>B-5808</b>		SHEET NO. <b>5</b>
RW SHEET NO.		HYDRAULICS ENGINEER
ROADWAY DESIGN ENGINEER		
<b>DOCUMENT NOT CONSIDERED FINAL UNLESS ALL SIGNATURES COMPLETED</b>		

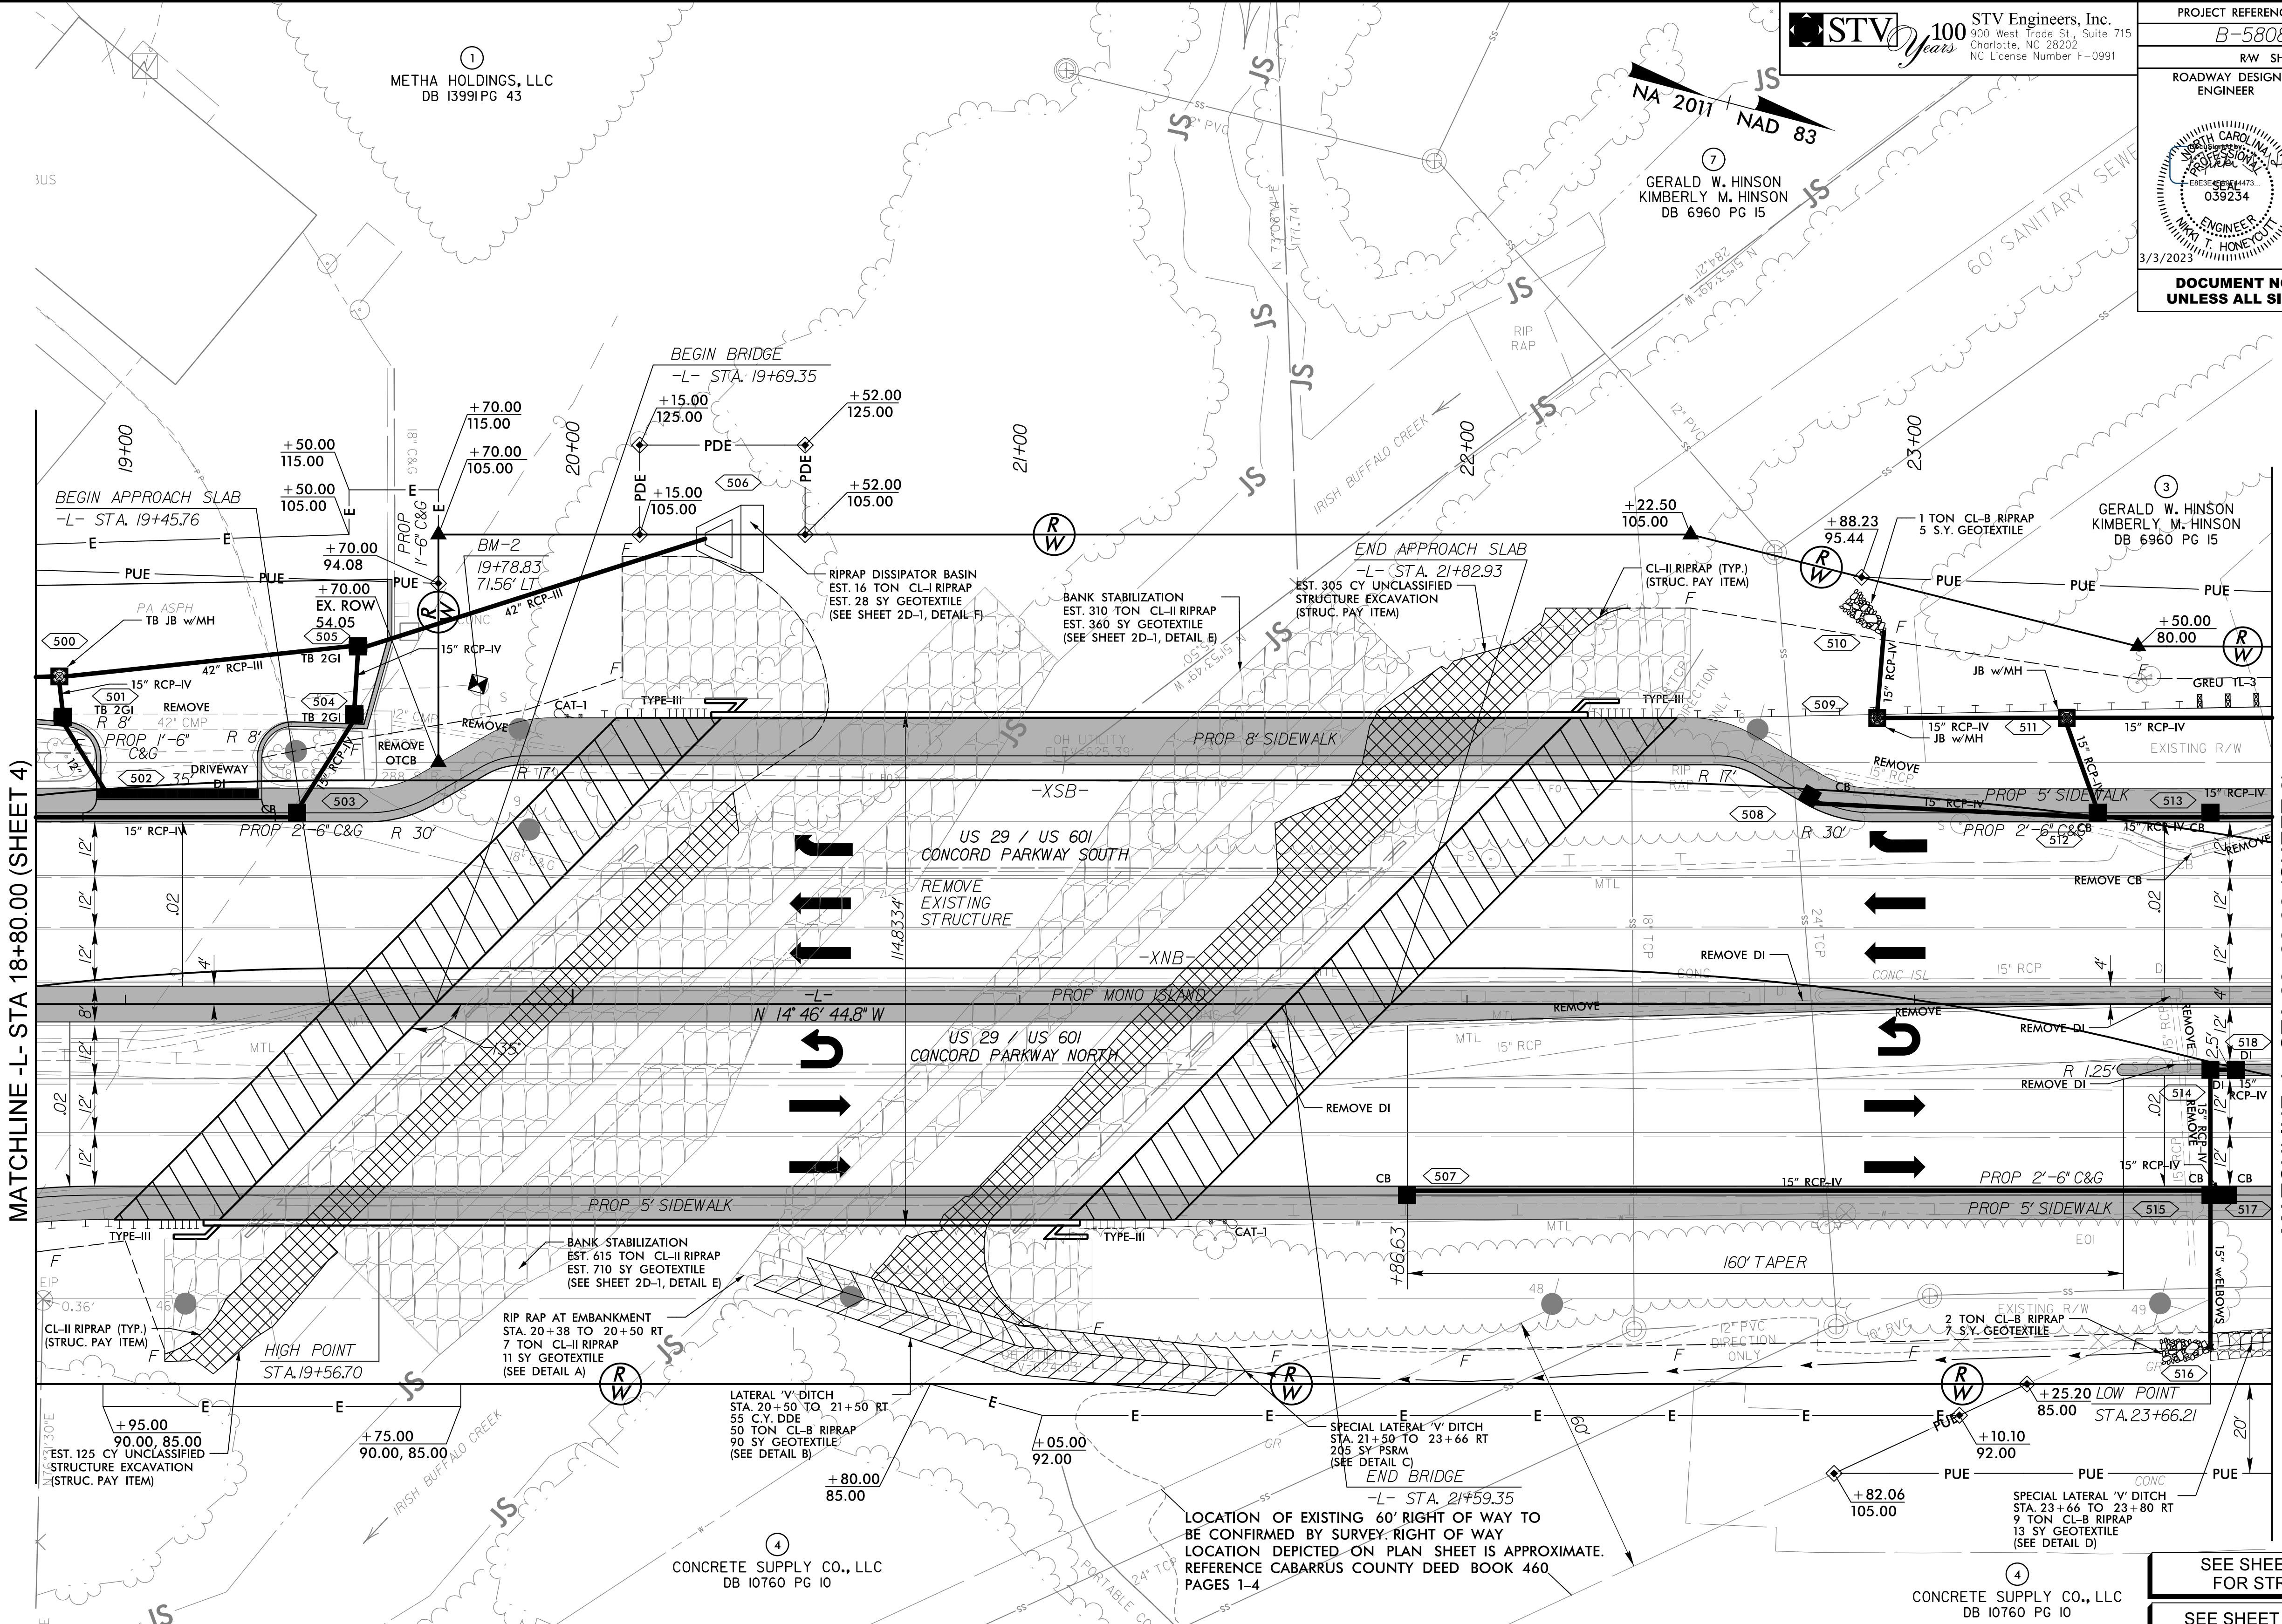

MATCHLINE -L- STA 18+80.00 (SHEET 4)

MATCHLINE -L- STA 23+80.00 (SHEET 6)

SEE SHEETS S-1 THRU S-30  
FOR STRUCTURE PLANS

SEE SHEET 8 FOR -L- PROFILE

