

8/17/23

STV 100 Years
 STV Engineers, Inc.
 300 West Trade St., Suite 715
 Charlotte, NC 28202
 NC License Number F-0991


PROJECT REFERENCE NO.	SHEET NO.
B-5808	6

RW SHEET NO.	
ROADWAY DESIGN ENGINEER	HYDRAULICS ENGINEER
3/3/2023	2/23/2025

DOCUMENT NOT CONSIDERED FINAL UNLESS ALL SIGNATURES COMPLETED

★ NEW TRAFFIC SIGNAL

SEE SHEET 9 FOR -L- PROFILE

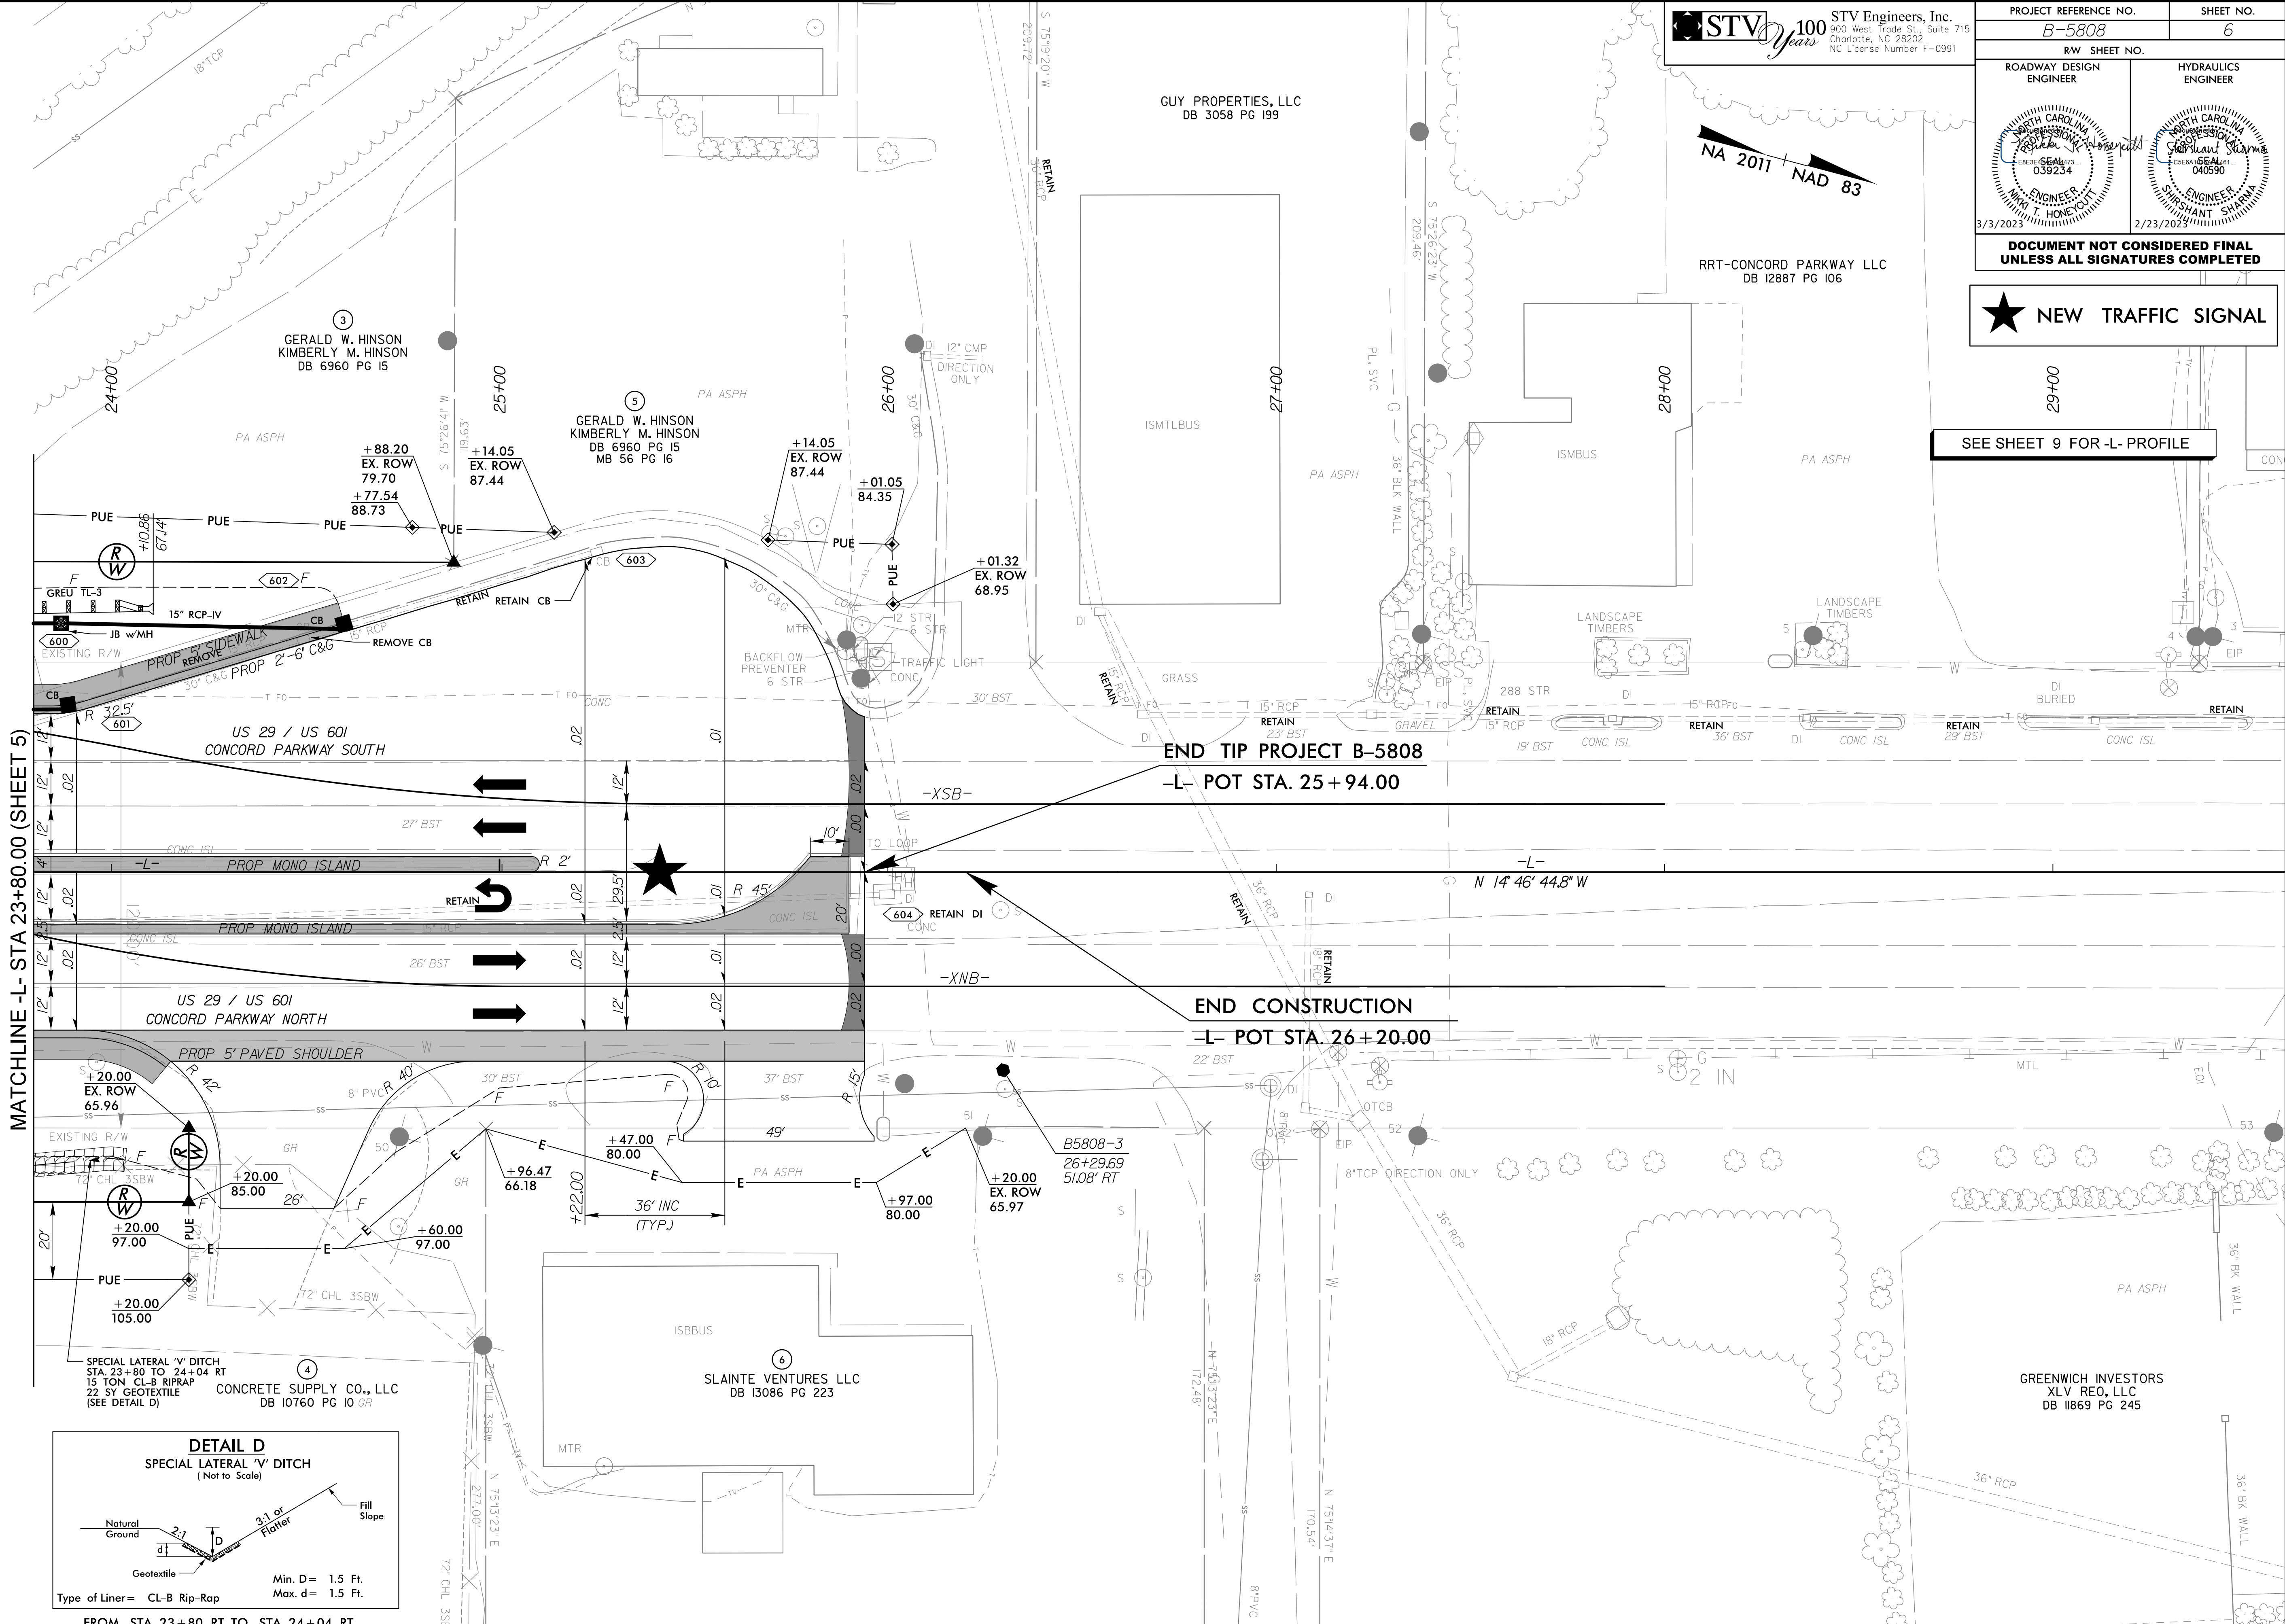


MATCHLINE -L- STA 23+80.00 (SHEET 5)

END TIP PROJECT B-5808

-L- POT STA. 25 + 94.00

END CONSTRUCTION

-L- POT STA. 26 ± 20.00

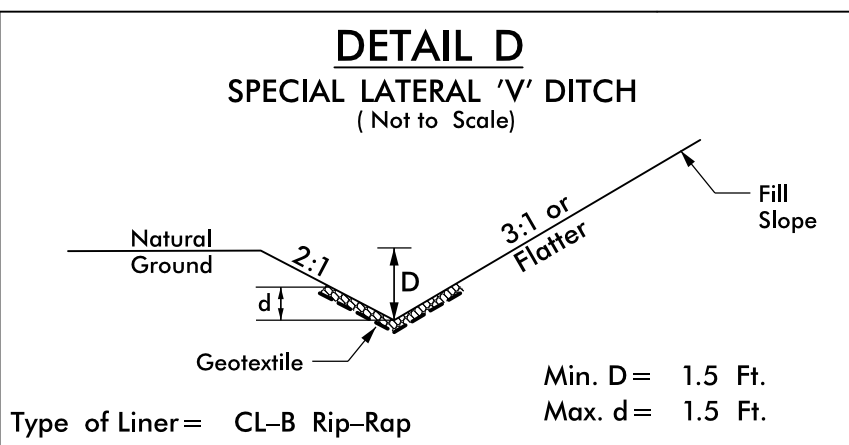

2/10/2023 2:10:23 PM C:\projects\B5808_rdy_psh06.dgn