


5/14/99

-L-

STV 100 Years
STV Engineers, Inc.
300 West Trade St., Suite 715
Charlotte, NC 28202
NC License Number F-0991

PROJECT REFERENCE NO. B-5808		SHEET NO. 7
ROADWAY DESIGN ENGINEER	HYDRAULICS ENGINEER	

**DOCUMENT NOT CONSIDERED FINAL
UNLESS ALL SIGNATURES COMPLETED**

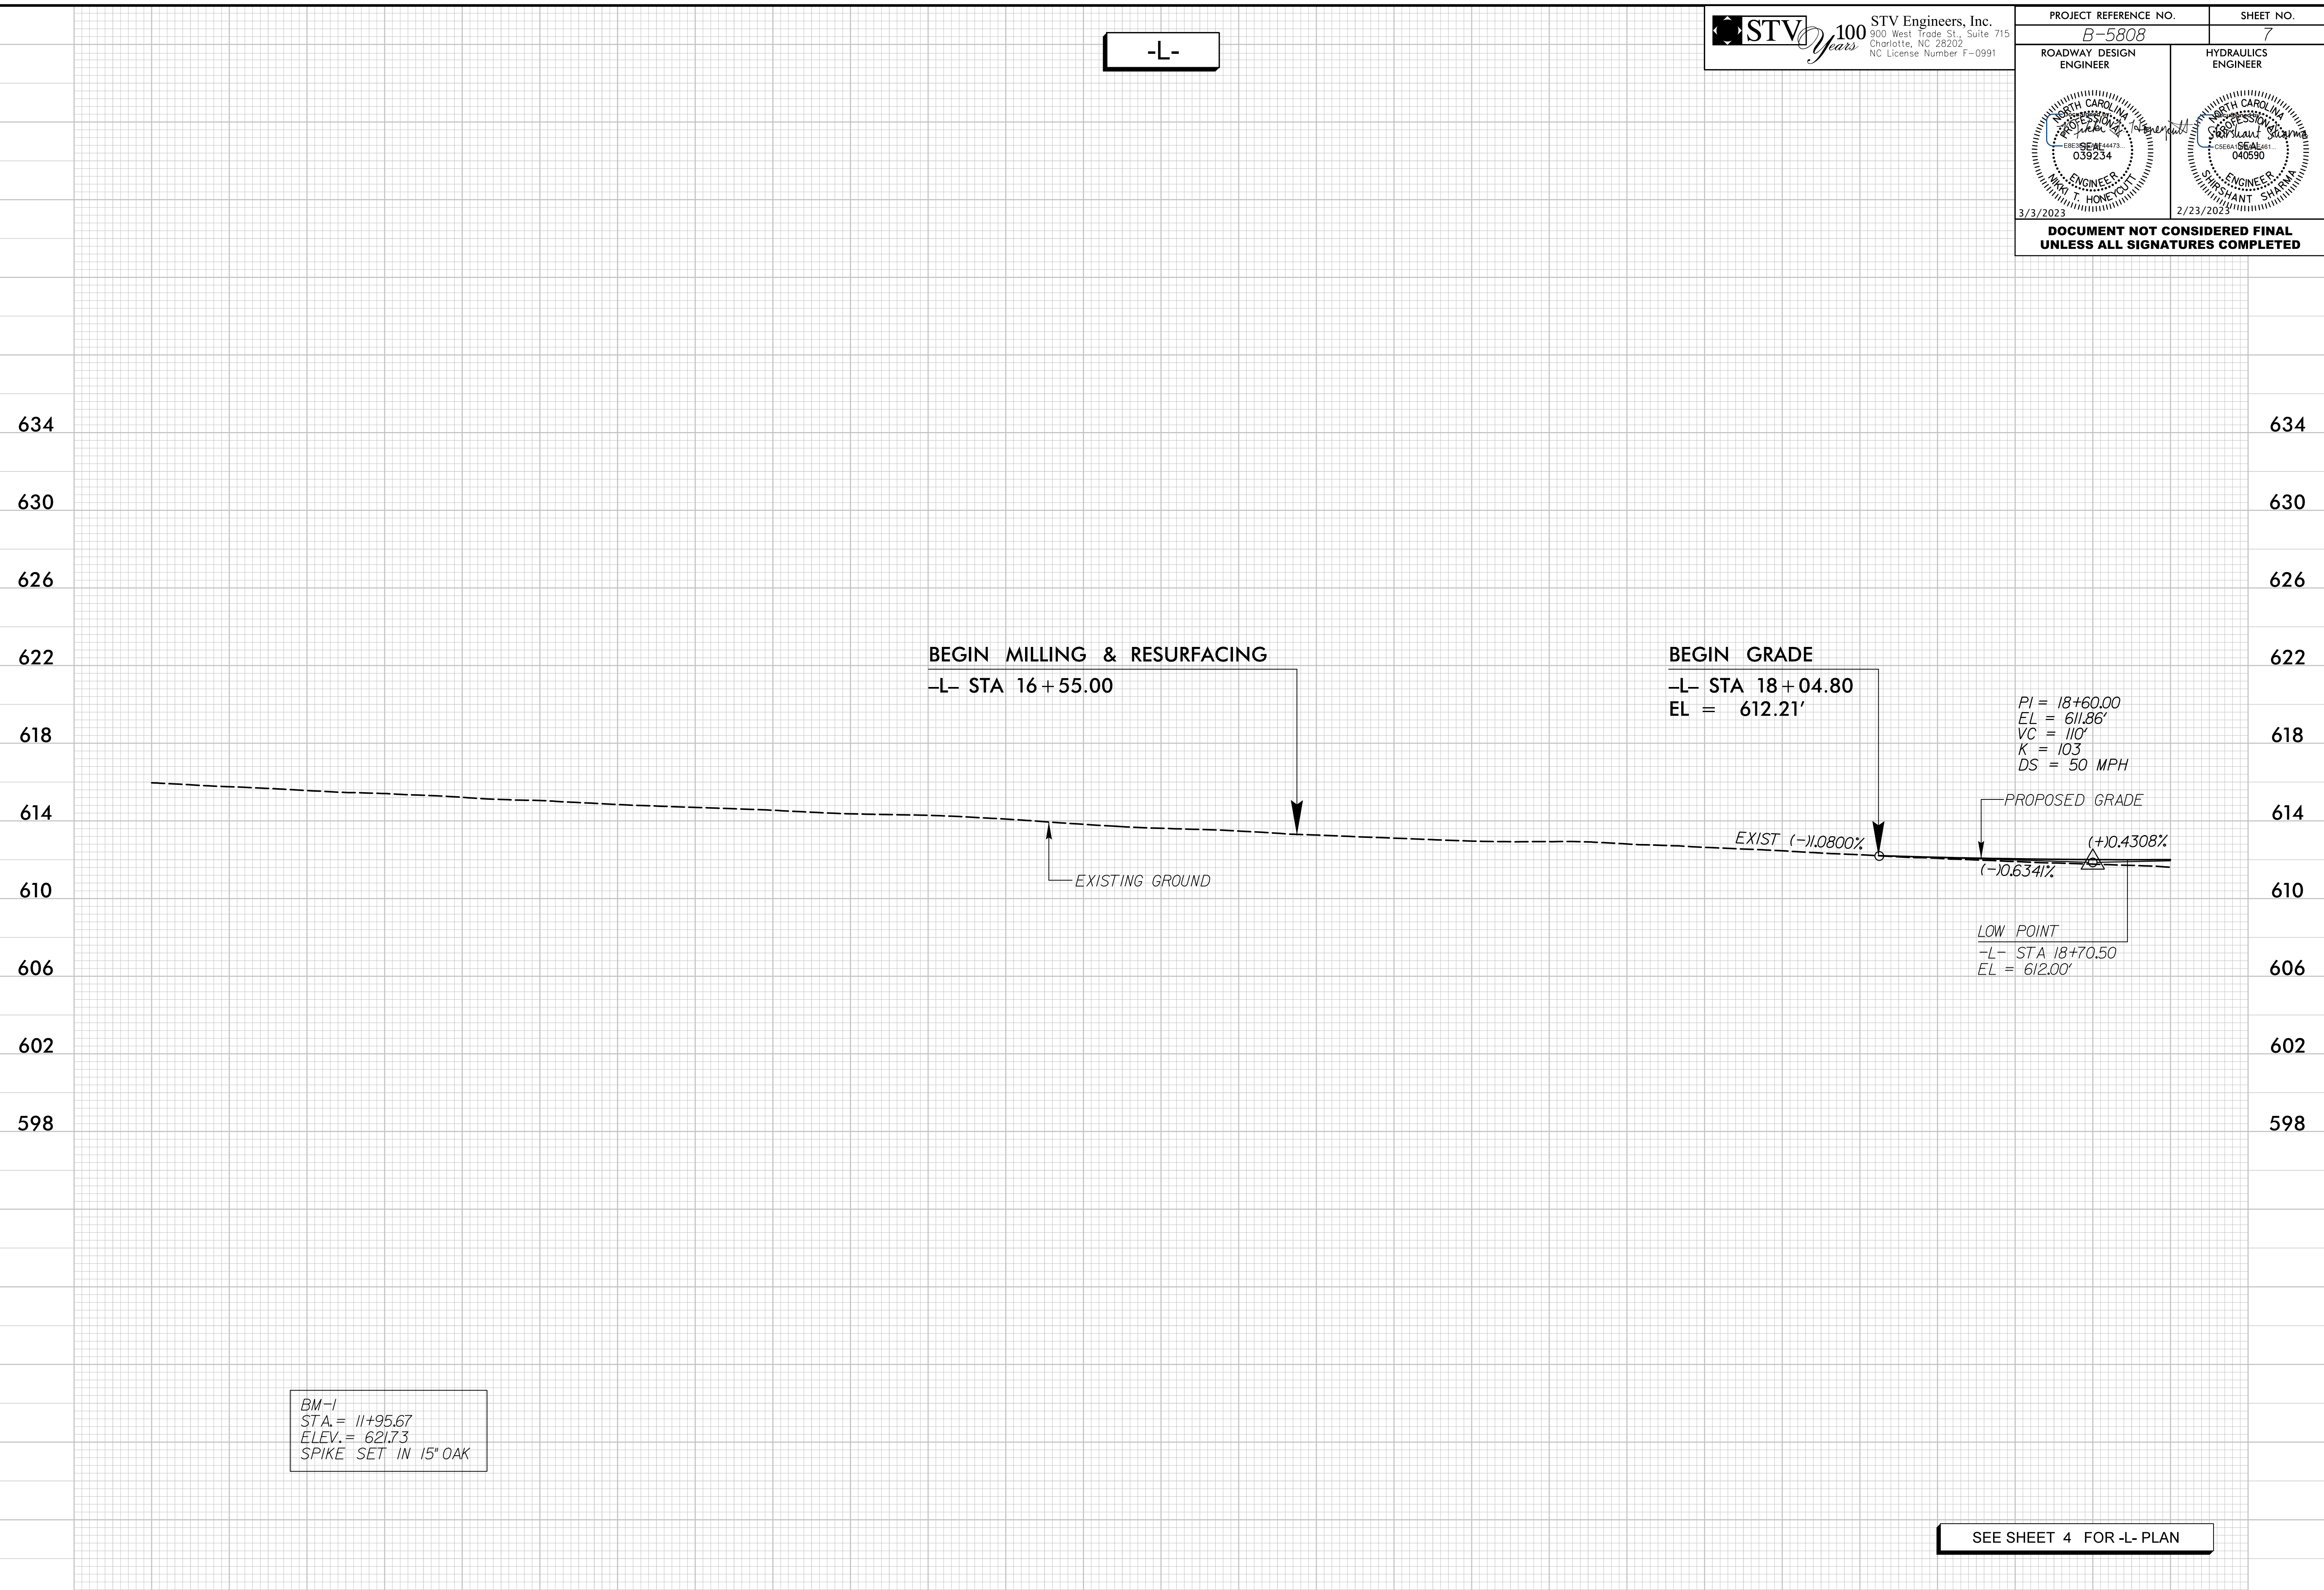

BM-1
STA = 11+95.67
ELEV. = 621.73
SPIKE SET IN 15" OAK

SEE SHEET 4 FOR -L- PLAN

2/10/2023 10:00:00 AM
\\pro-j\proj\5808-rdy_psh07_pfl.dgn
mabeloz

14+00 15+00 16+00 17+00 18+00