


5/14/99

-L-

STV 100 Years
 STV Engineers, Inc.
 800 West Trade St., Suite 715
 Charlotte, NC 28202
 NC License Number F-0991

PROJECT REFERENCE NO. <i>B-5808</i>	SHEET NO. 9
ROADWAY DESIGN ENGINEER	HYDRAULICS ENGINEER
DOCUMENT NOT CONSIDERED FINAL UNLESS ALL SIGNATURES COMPLETED	

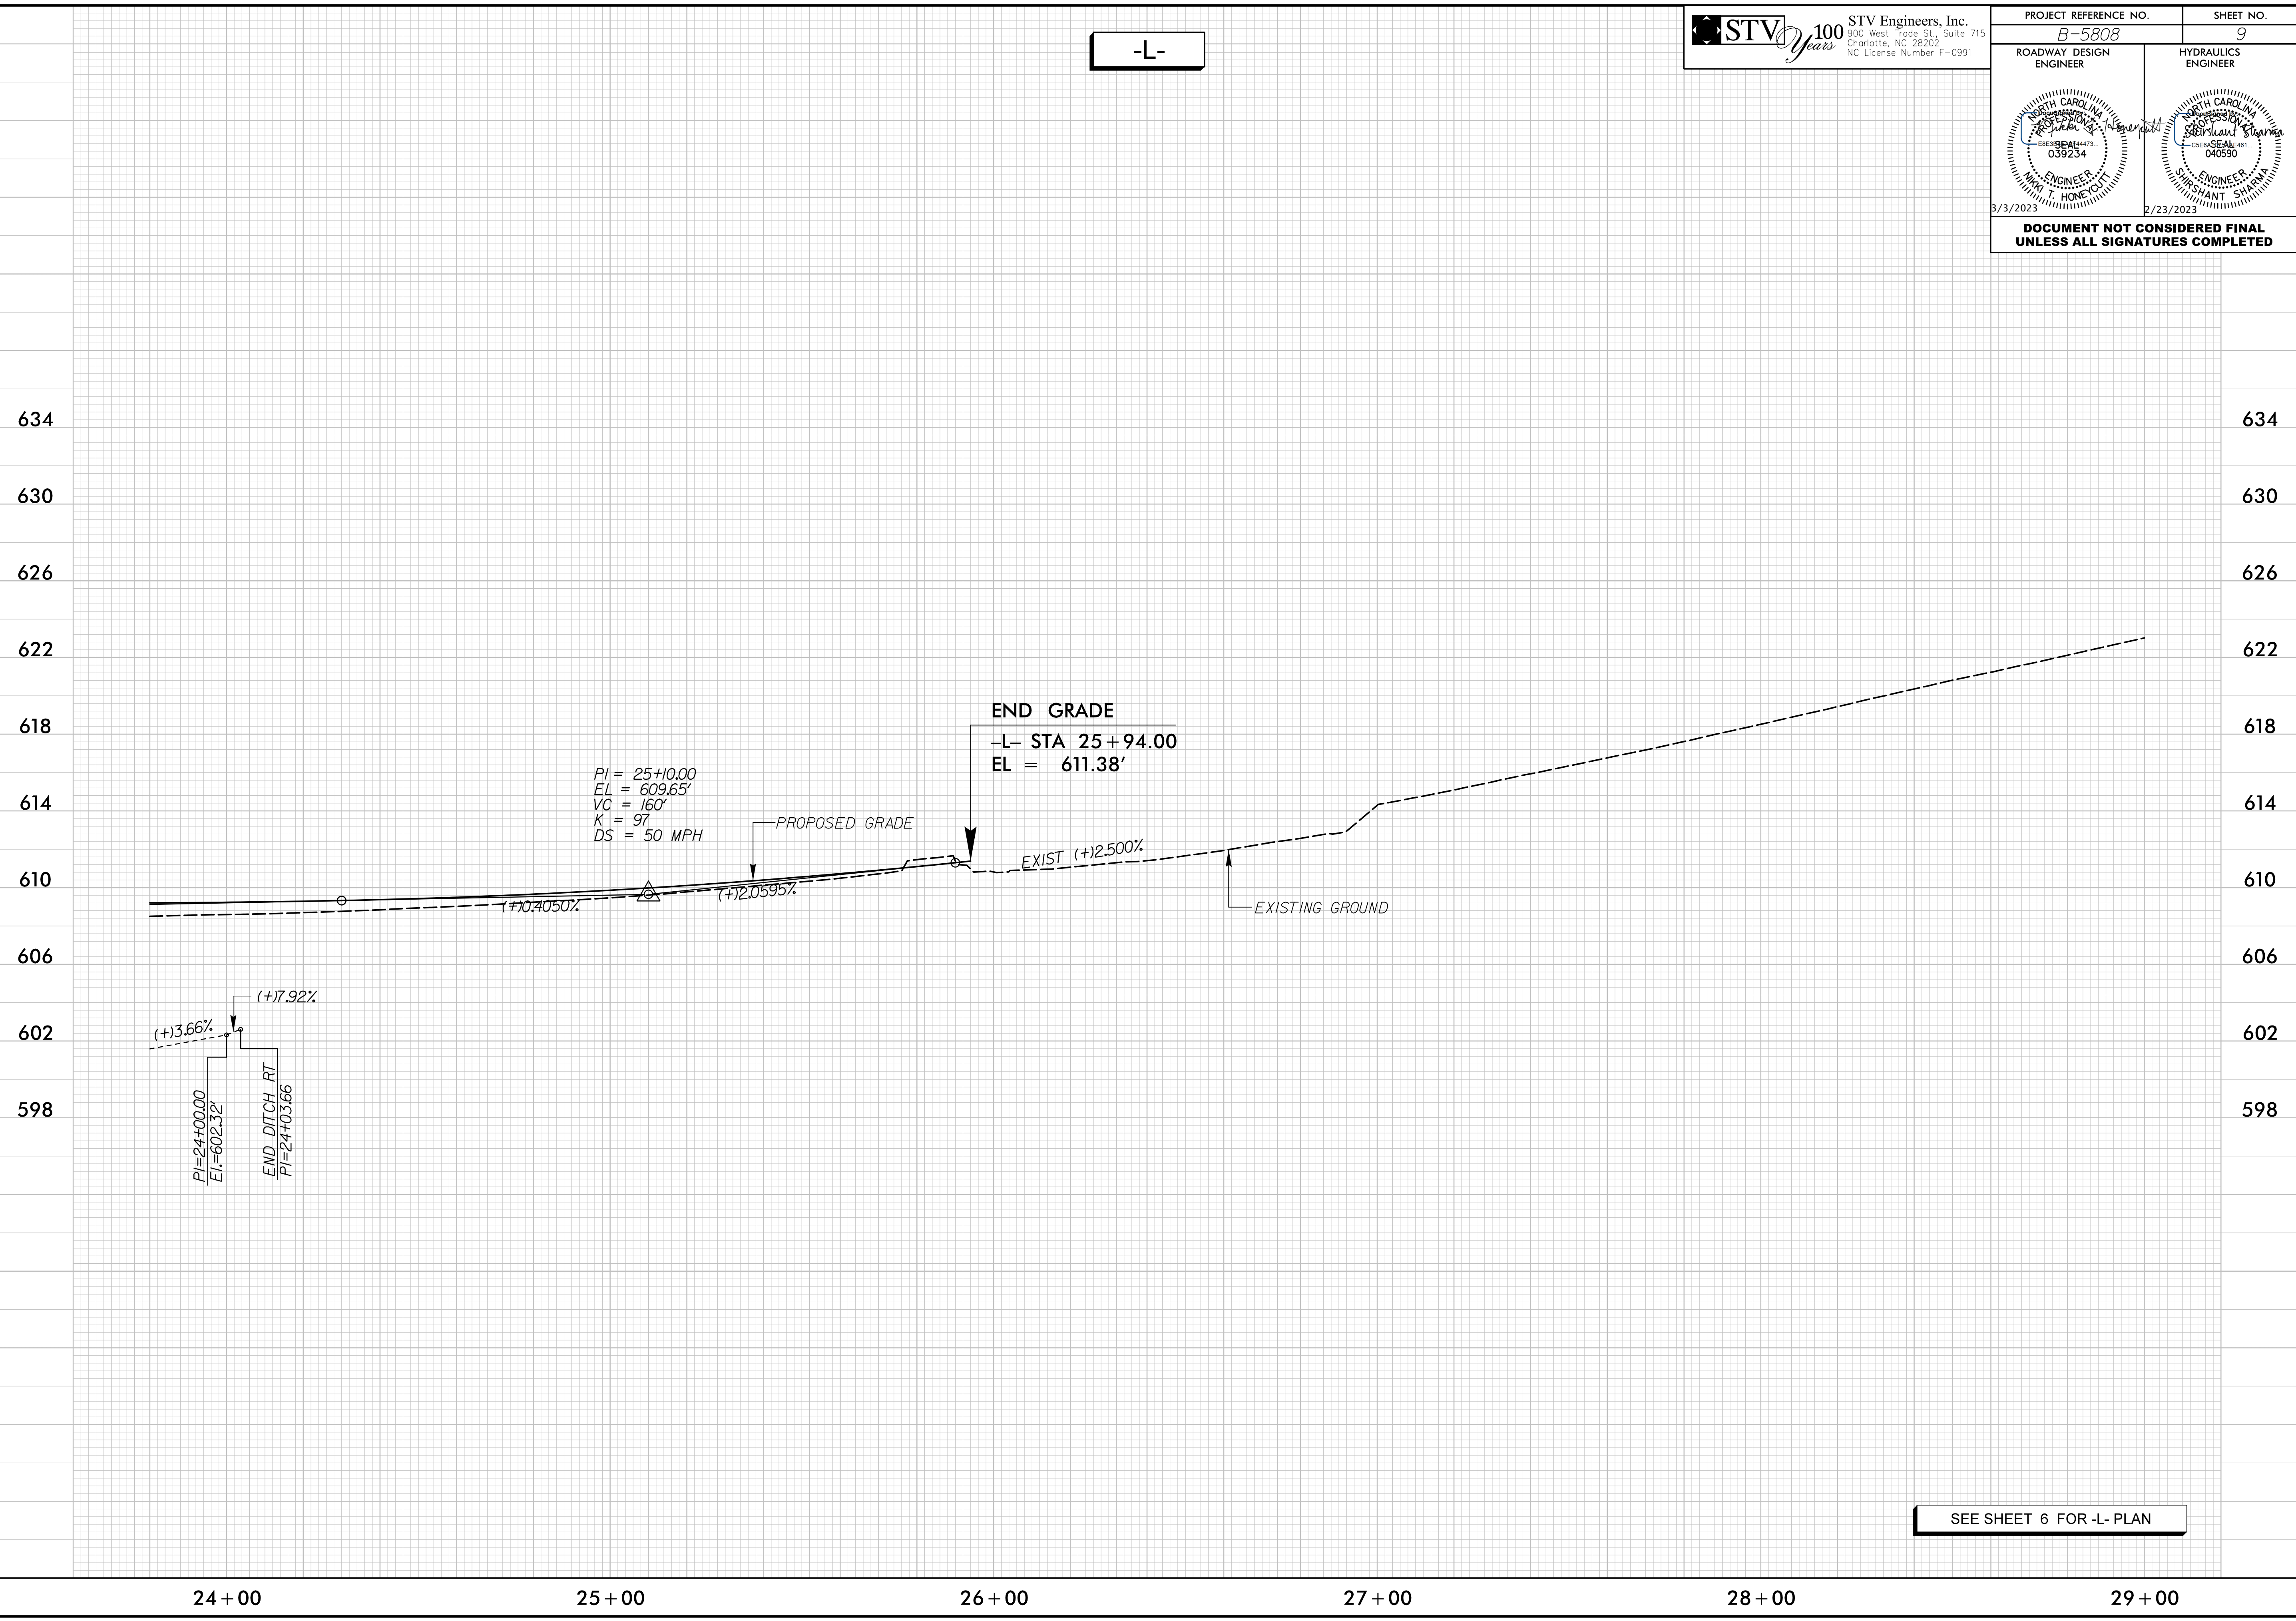

SEE SHEET 6 FOR -L- PLAN

2/10/2023 10:41:01 AM \\p01\proj\5808\shd\5808_rdy_psh09_pfl.dgn