


TEMPORARY PAVEMENT MARKING	
PAINT 24"	
P61	WHITE STOPBAR
PAINT 4"	
P1	WHITE EDGELINE
P2	WHITE LANE LINE
P3	10FT. WHITE SKIP
P4	3FT. - 9FT. /SP WHITE MINISKIP
P5	2FT. - 6FT. /SP WHITE MINISKIP
P10	YELLOW EDGE LINE
P40	WHITE SOLID EDGE LINE
P41	WHITE SOLID EDGE LINE
PAINT 8"	
P40	WHITE GORELINE
P41	WHITE DIAGONAL
P42	YELLOW DIAGONAL

MESSAGE NO. 1	MESSAGE NO. 2
NEW TRAFFIC PATTERN	REDUCE SPEED AHEAD

CHANGEABLE MESSAGE SIGN

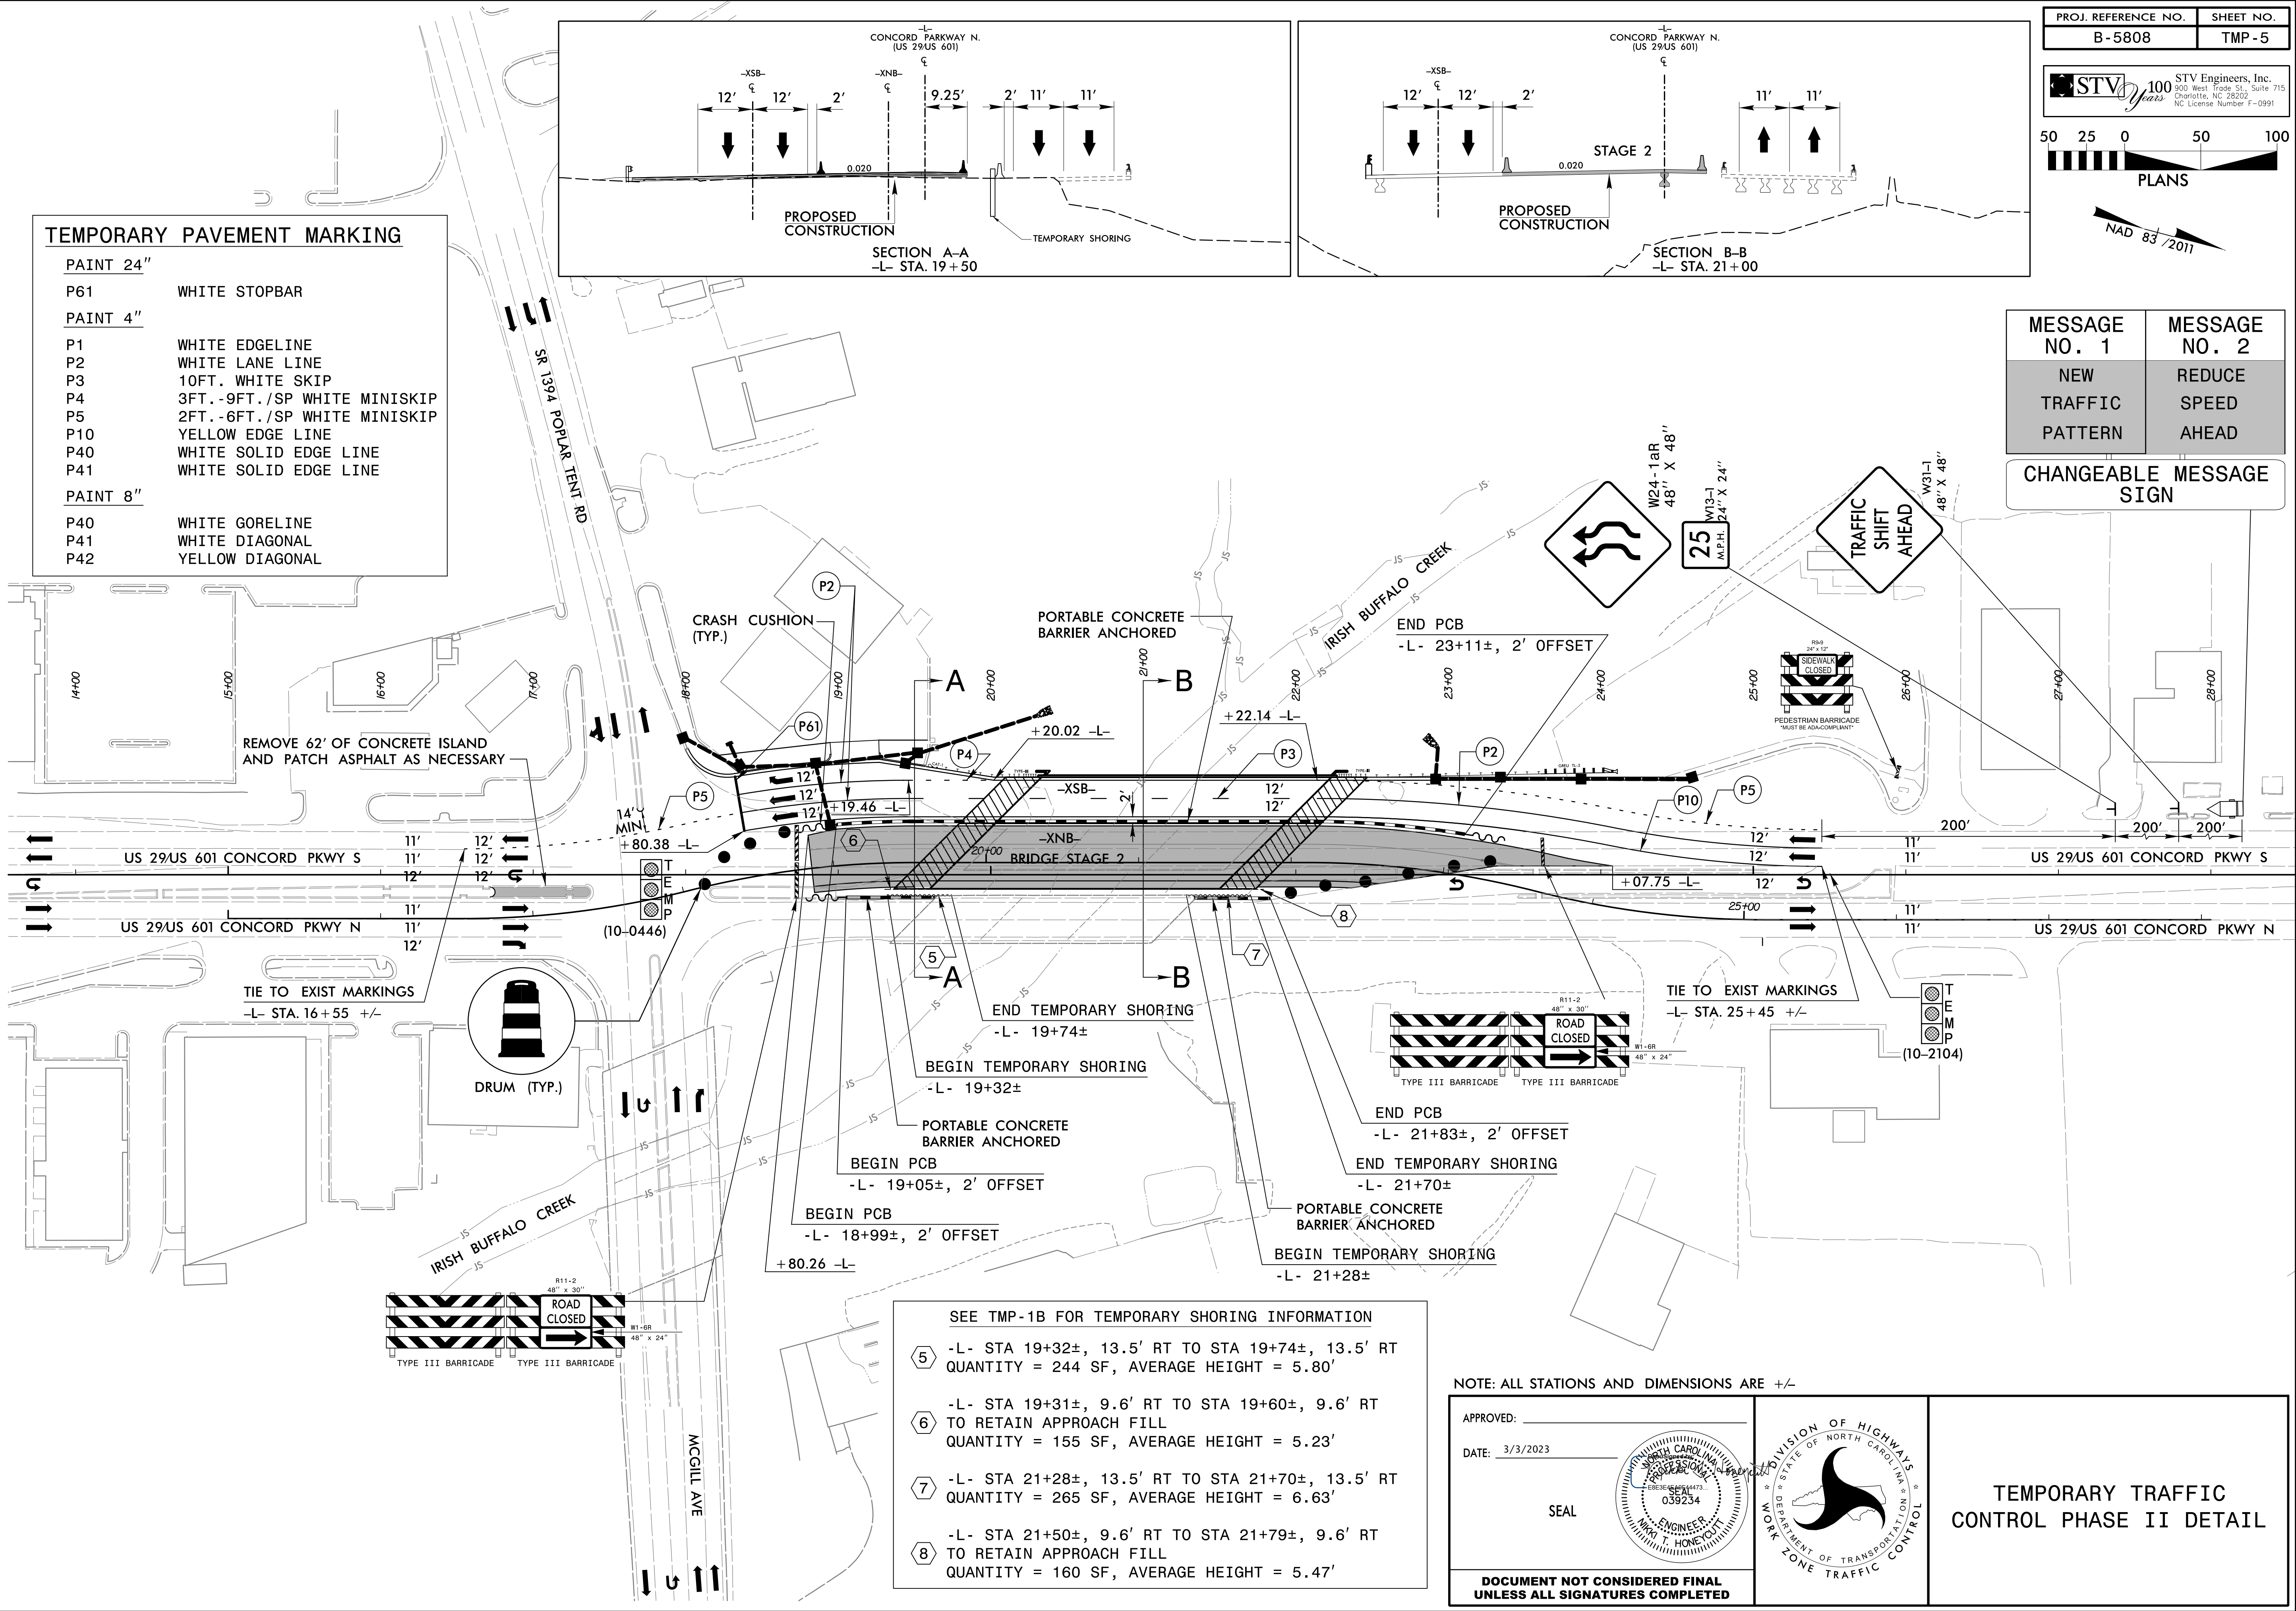


- SEE TMP-1B FOR TEMPORARY SHORING INFORMATION
- 5 -L- STA 19+32±, 13.5' RT TO STA 19+74±, 13.5' RT QUANTITY = 244 SF, AVERAGE HEIGHT = 5.80'
  - 6 -L- STA 19+31±, 9.6' RT TO STA 19+60±, 9.6' RT TO RETAIN APPROACH FILL QUANTITY = 155 SF, AVERAGE HEIGHT = 5.23'
  - 7 -L- STA 21+28±, 13.5' RT TO STA 21+70±, 13.5' RT QUANTITY = 265 SF, AVERAGE HEIGHT = 6.63'
  - 8 -L- STA 21+50±, 9.6' RT TO STA 21+79±, 9.6' RT TO RETAIN APPROACH FILL QUANTITY = 160 SF, AVERAGE HEIGHT = 5.47'

NOTE: ALL STATIONS AND DIMENSIONS ARE +/-

APPROVED: \_\_\_\_\_  
 DATE: 3/3/2023

SEAL

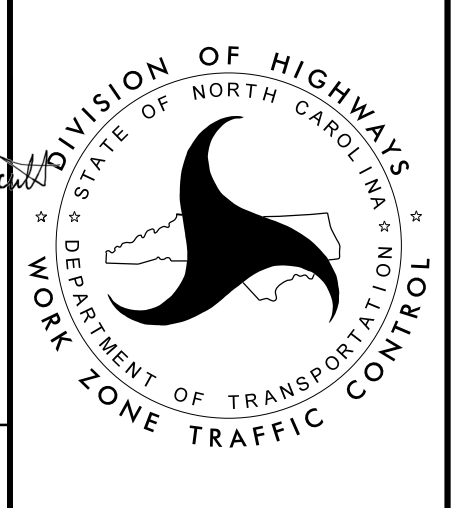

TEMPORARY TRAFFIC CONTROL PHASE II DETAIL

DOCUMENT NOT CONSIDERED FINAL UNLESS ALL SIGNATURES COMPLETED

2/10/2023 F:\TrafficControl\TCP\TMP\_SHT\B5808\_rdy\_TMP-05.dgn mbbelidz