

**TEMPORARY PAVEMENT MARKING**




PAINT 24"  
 P61 WHITE STOPBAR

PAINT 4"  
 P1 WHITE EDGELINE  
 P2 WHITE LANE LINE  
 P3 10FT. WHITE SKIP  
 P4 3FT.-9FT./SP WHITE MINISKIP  
 P5 2FT.-6FT./SP WHITE MINISKIP  
 P10 YELLOW EDGE LINE  
 P40 WHITE SOLID EDGE LINE  
 P41 WHITE SOLID EDGE LINE

PAINT 8"  
 P40 WHITE GORELINE  
 P41 WHITE DIAGONAL  
 P42 YELLOW DIAGONAL




MESSAGE NO. 1	MESSAGE NO. 2
NEW TRAFFIC PATTERN	REDUCE SPEED AHEAD

CHANGEABLE MESSAGE SIGN

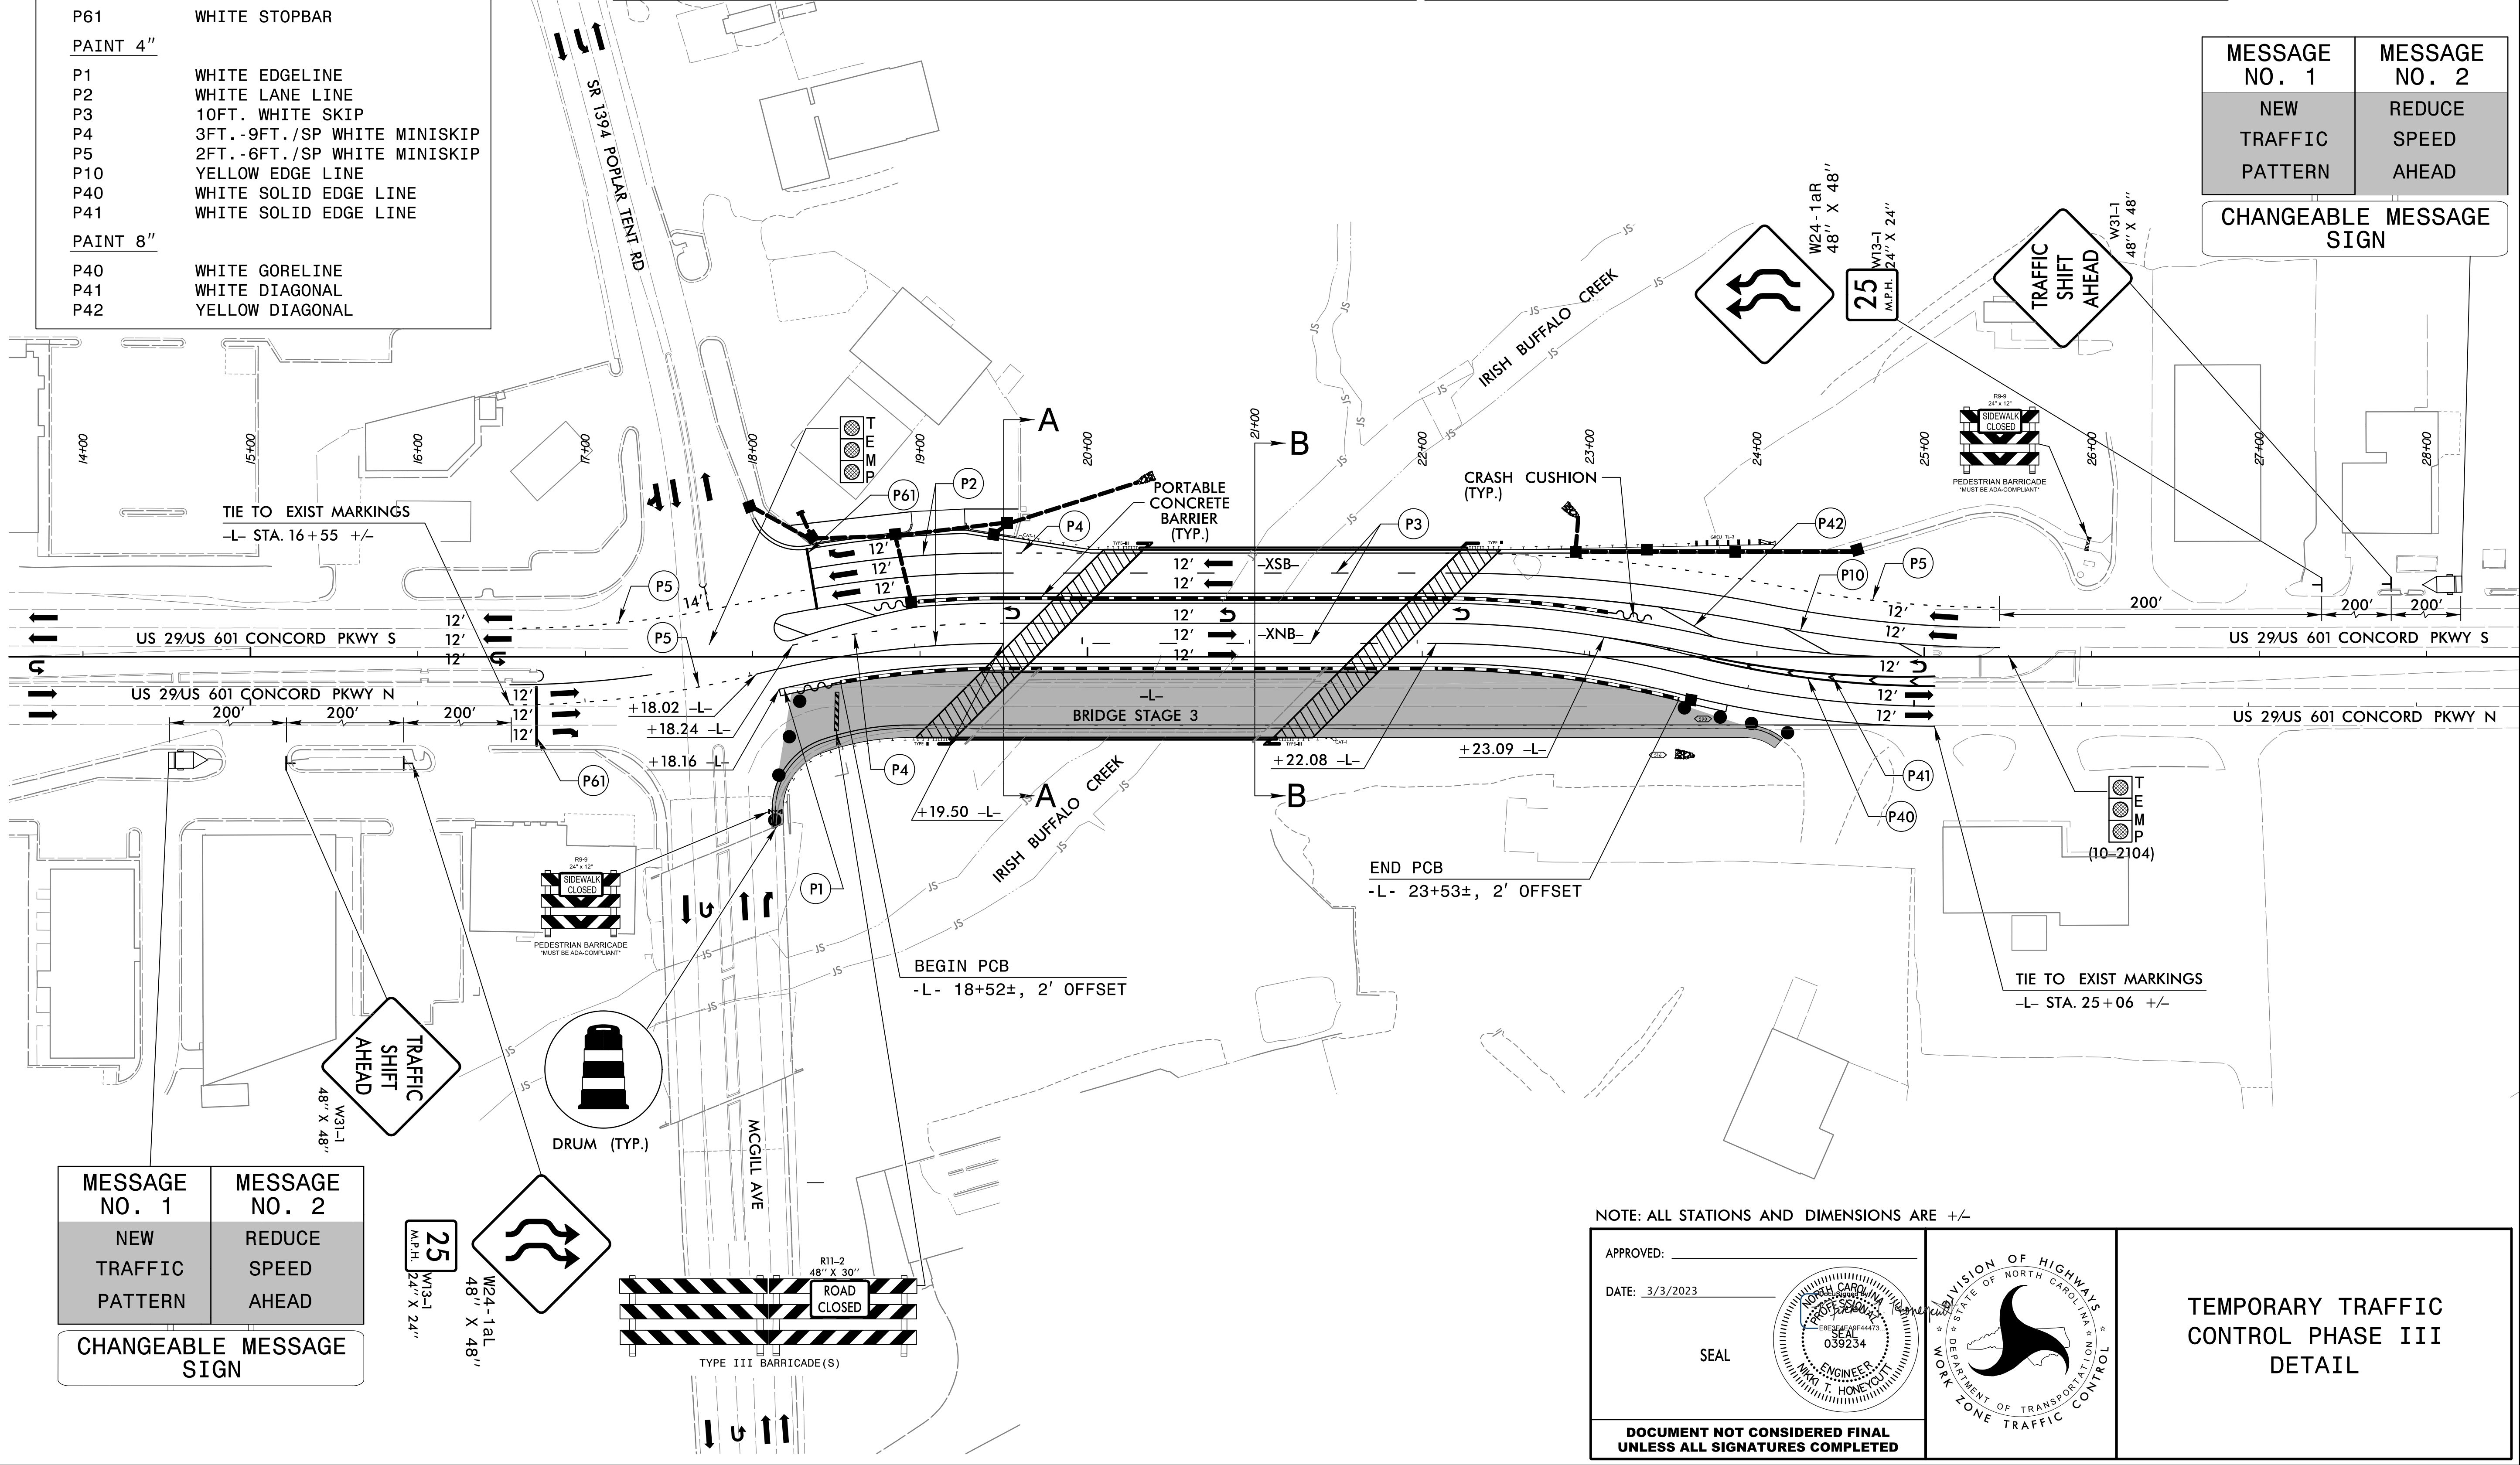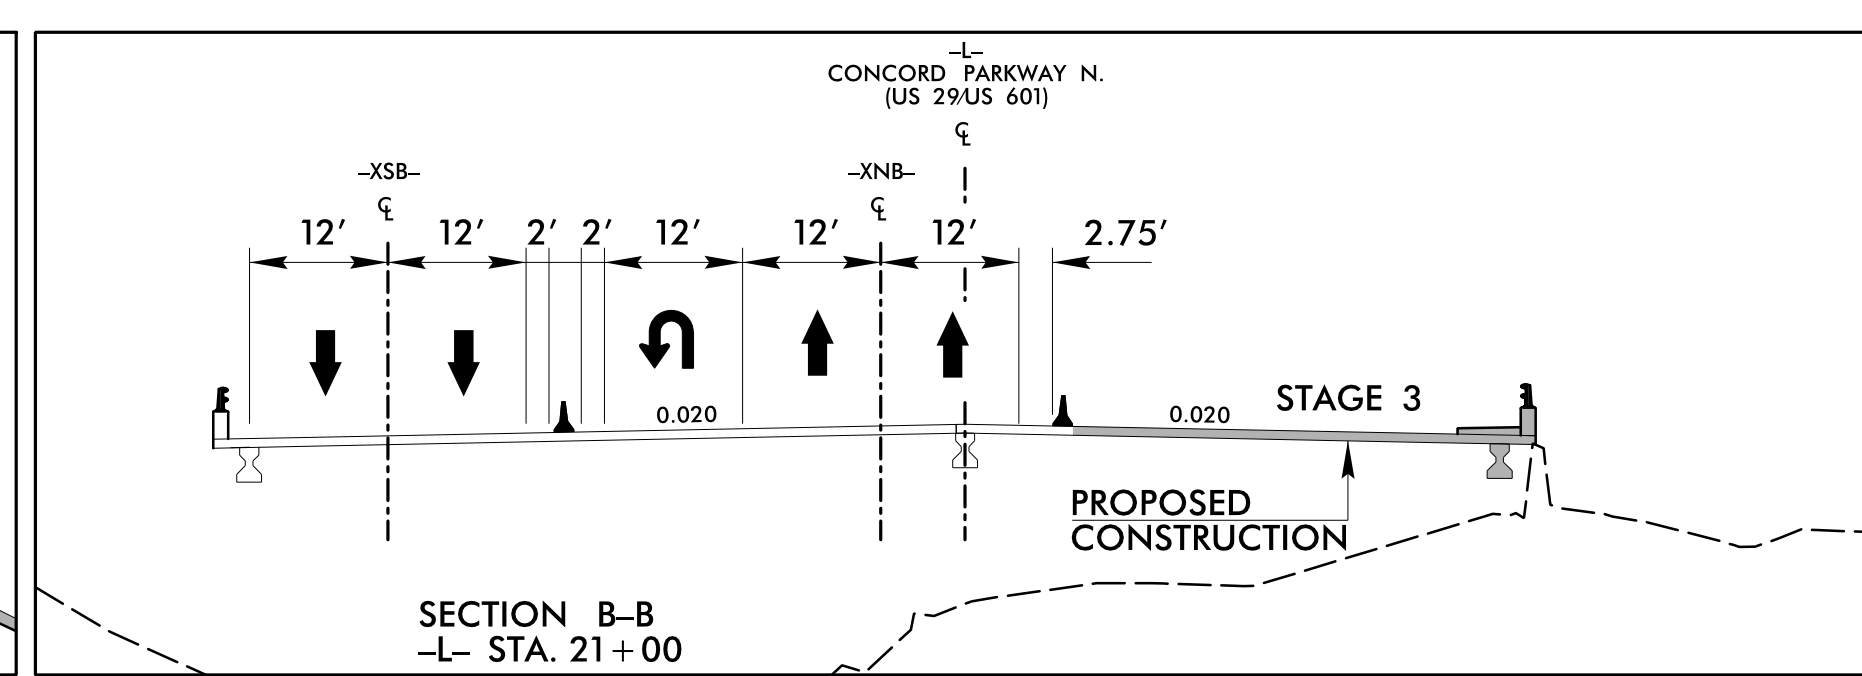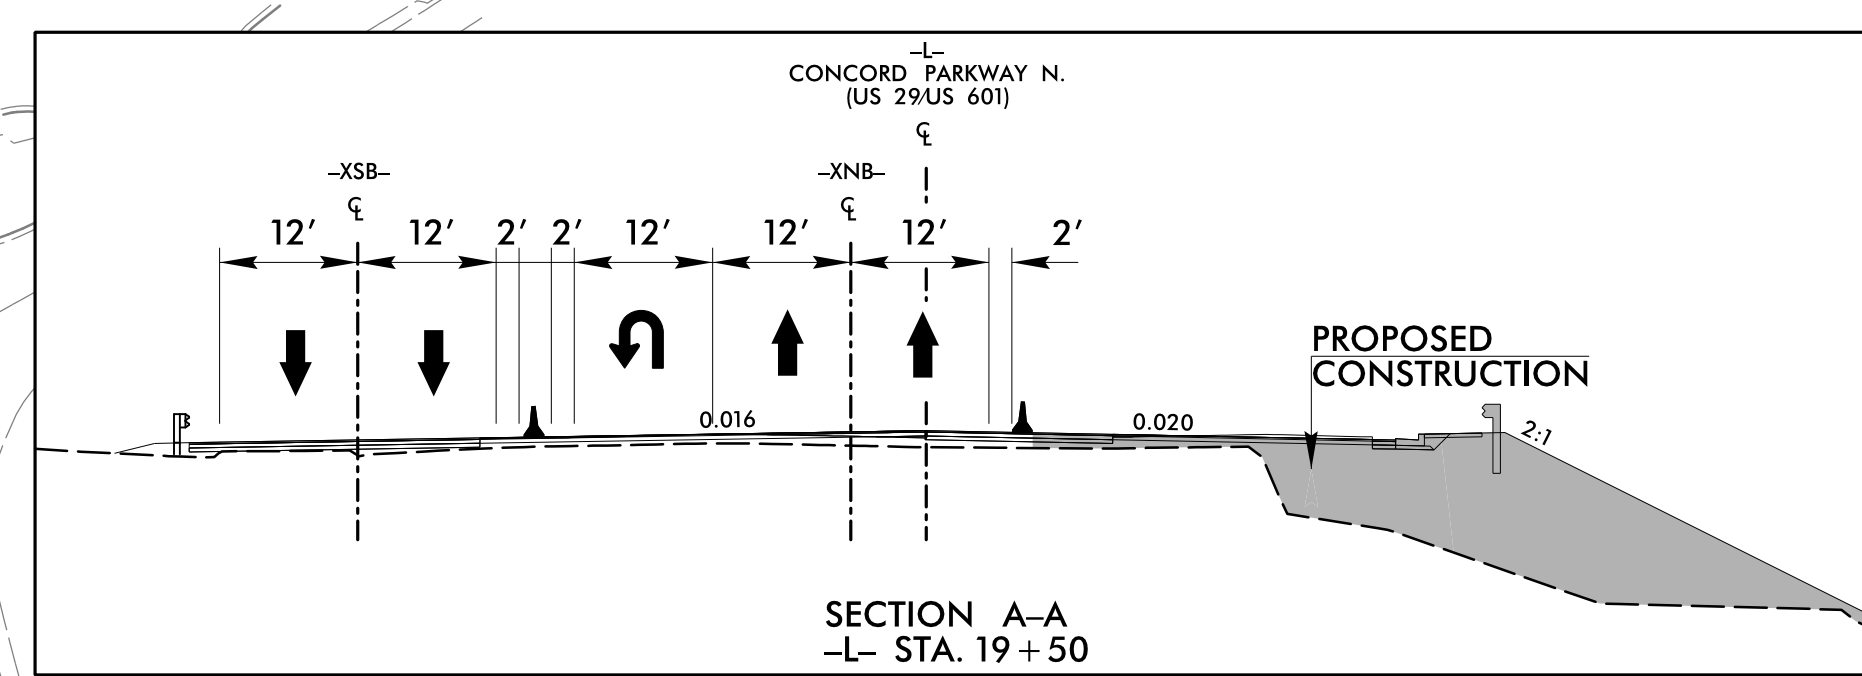

MESSAGE NO. 1	MESSAGE NO. 2
NEW TRAFFIC PATTERN	REDUCE SPEED AHEAD

CHANGEABLE MESSAGE SIGN

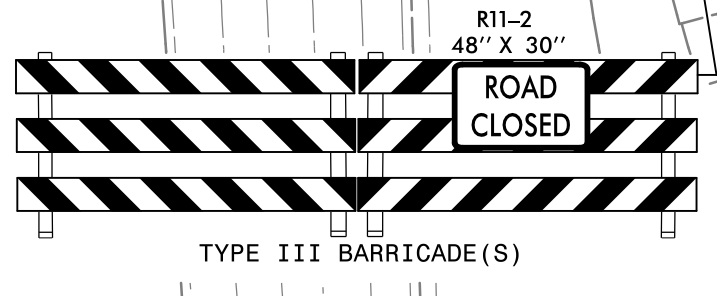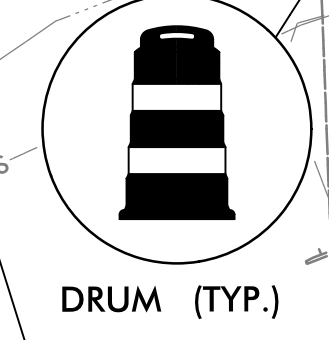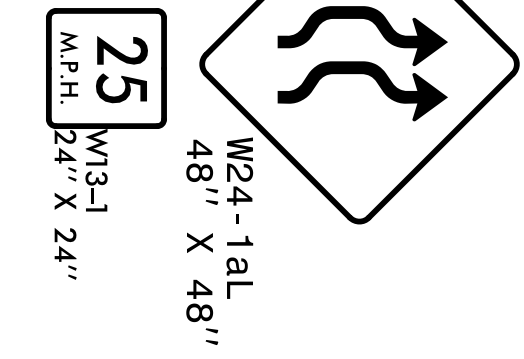


NOTE: ALL STATIONS AND DIMENSIONS ARE +/-

APPROVED: \_\_\_\_\_  
 DATE: 3/3/2023

SEAL

DOCUMENT NOT CONSIDERED FINAL UNLESS ALL SIGNATURES COMPLETED

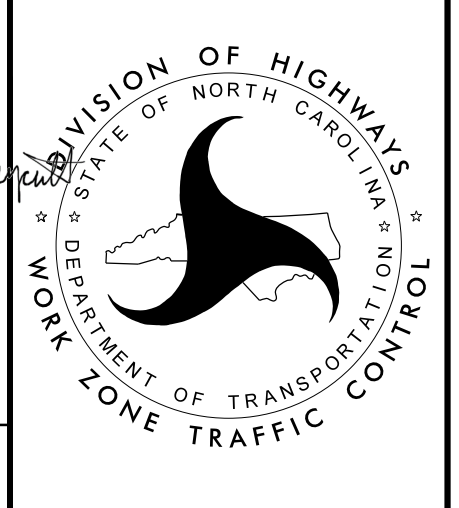

TEMPORARY TRAFFIC CONTROL PHASE III DETAIL

2/10/2023  
 F:\TrafficControl\TCP\TMP\_SHT\B5808\_rdy\_TMP-06.dgn  
 mbb@stvi.com