
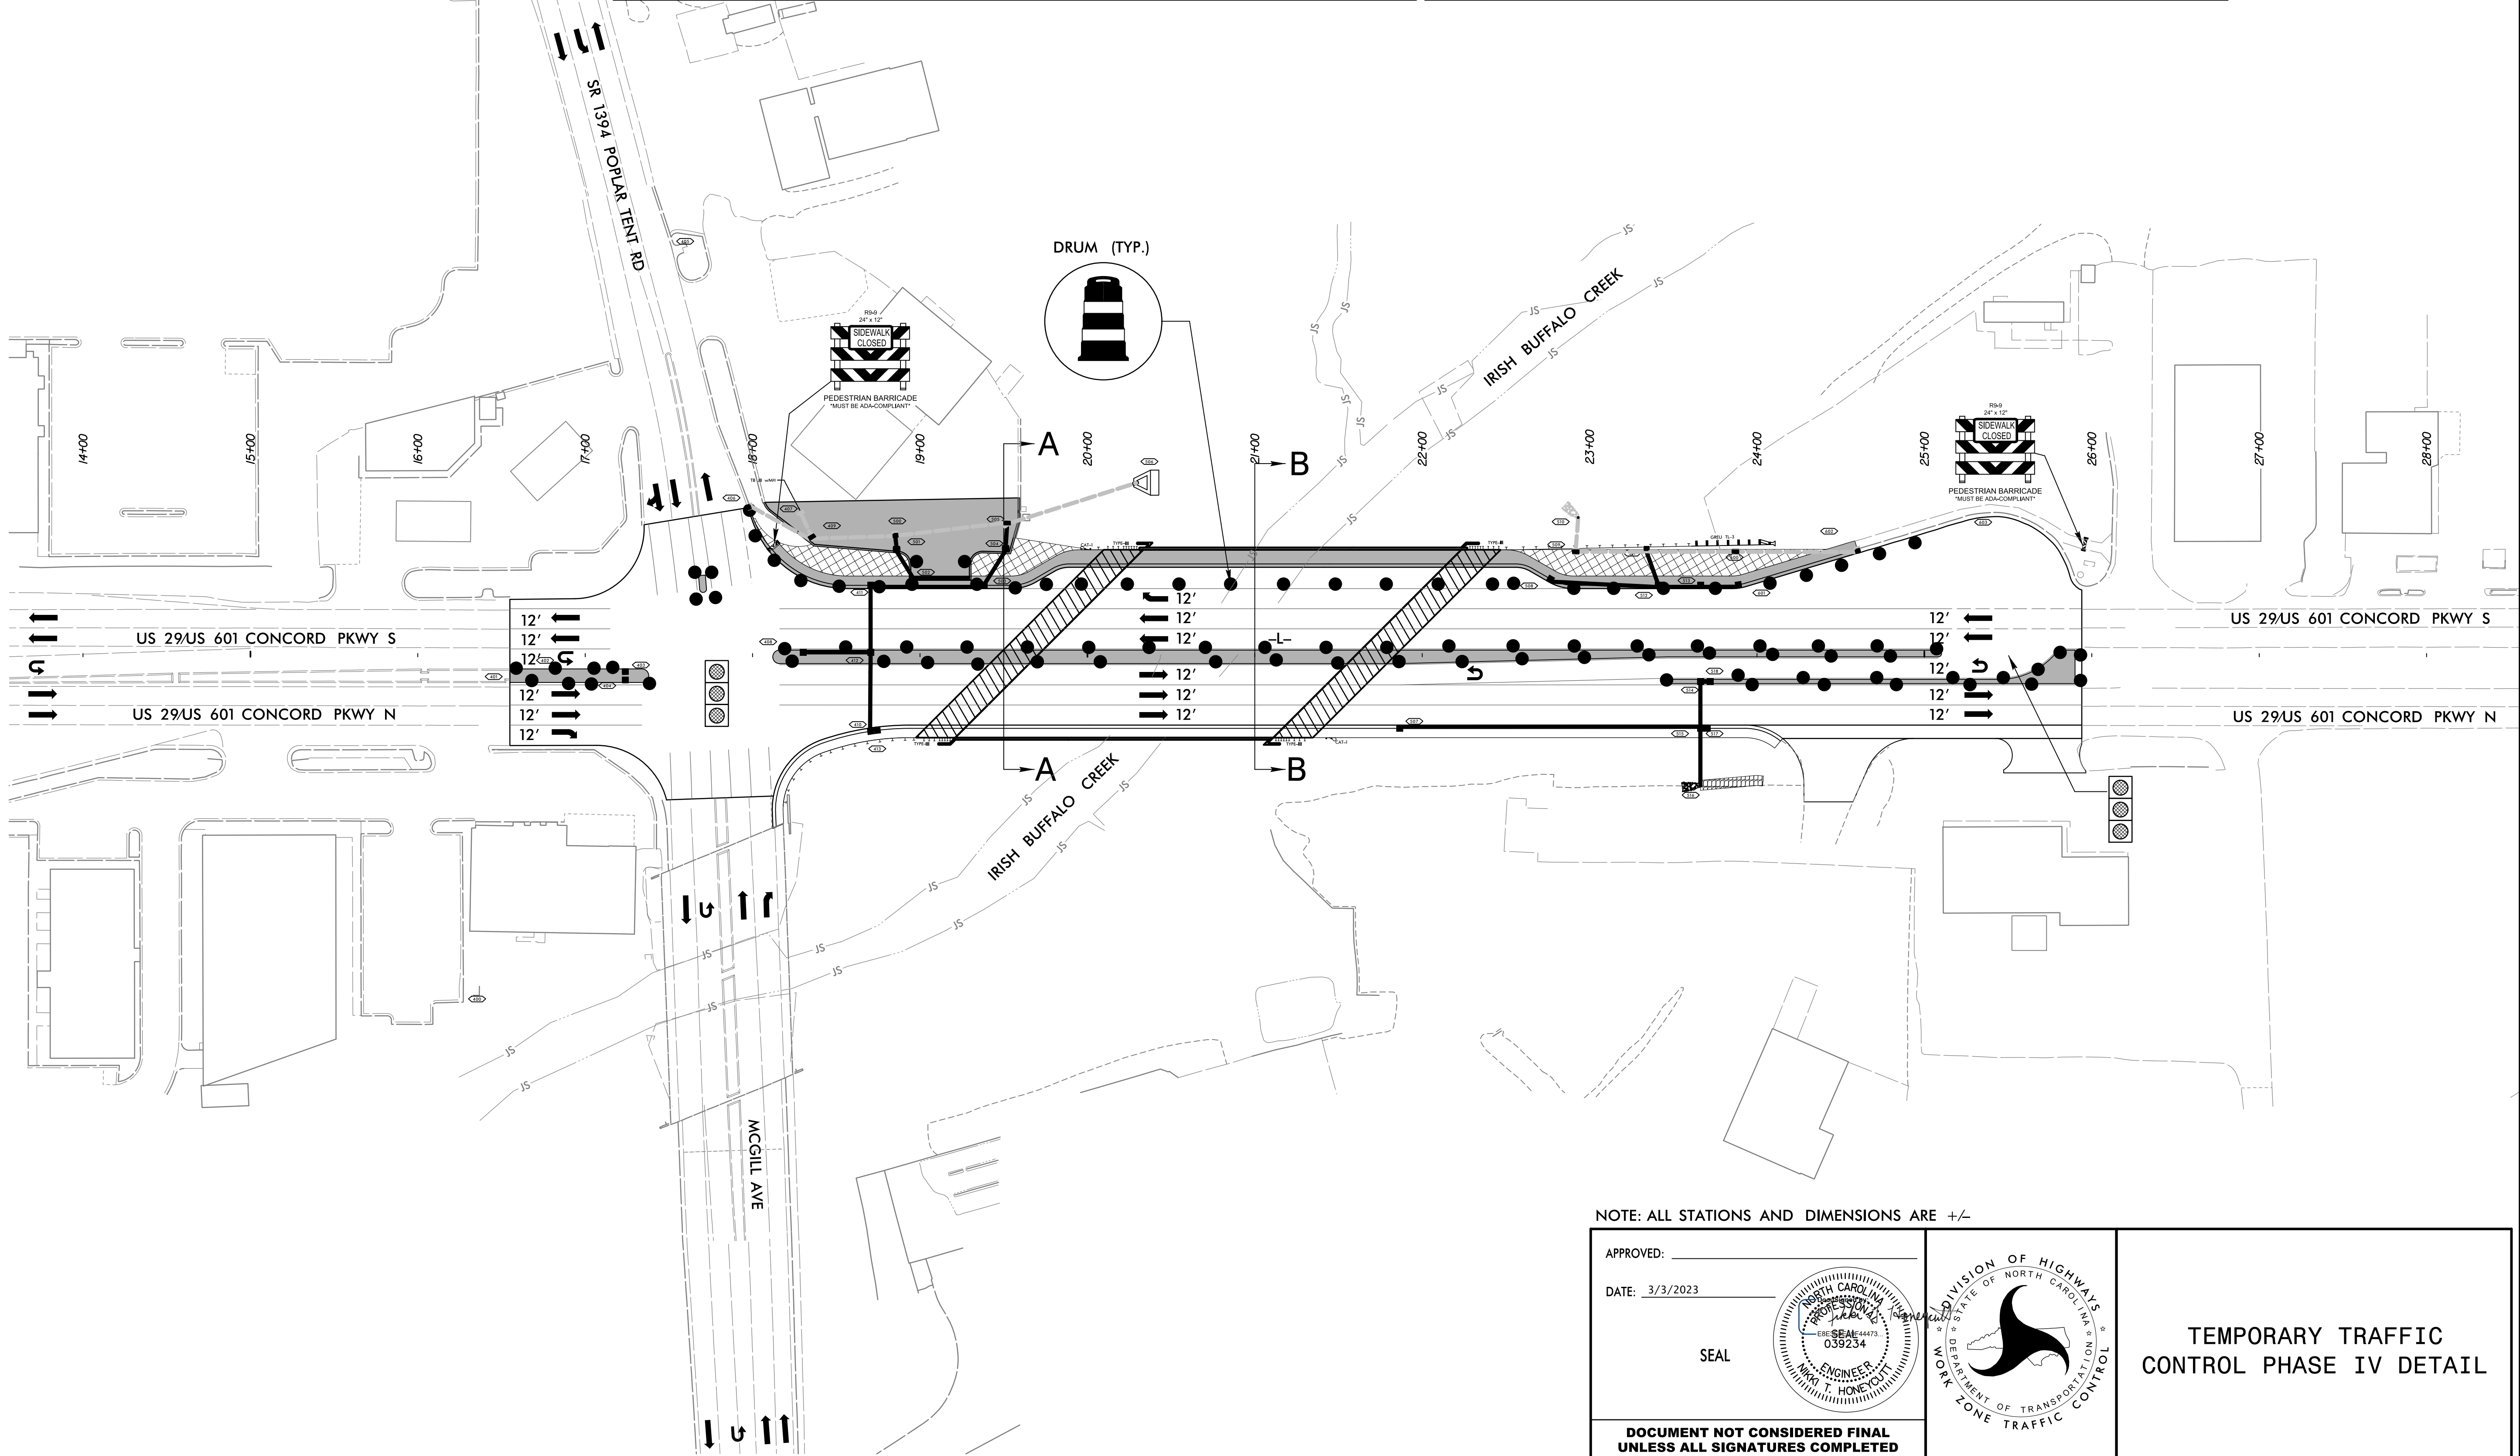
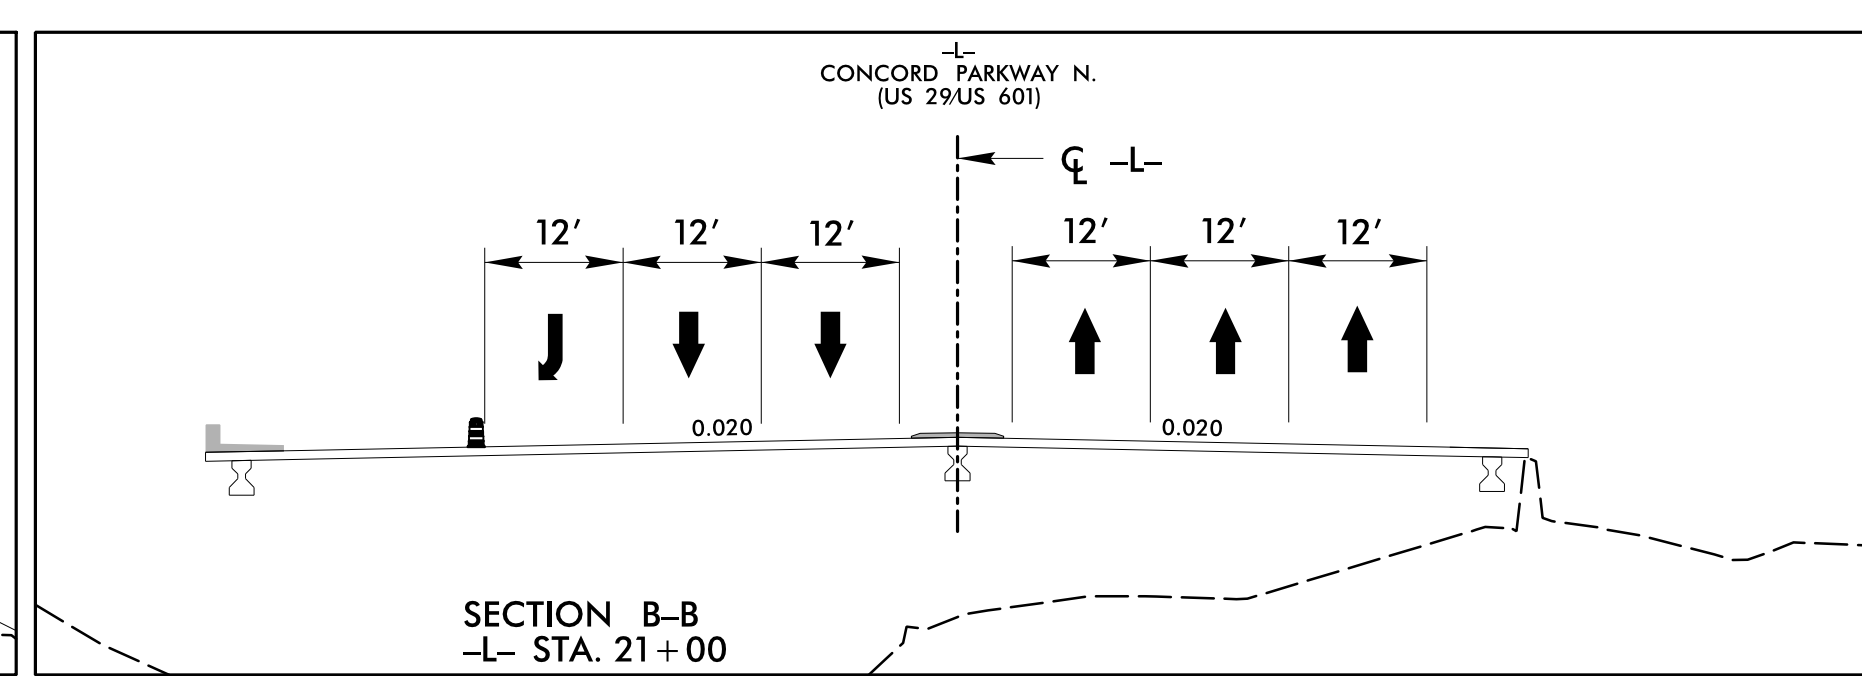
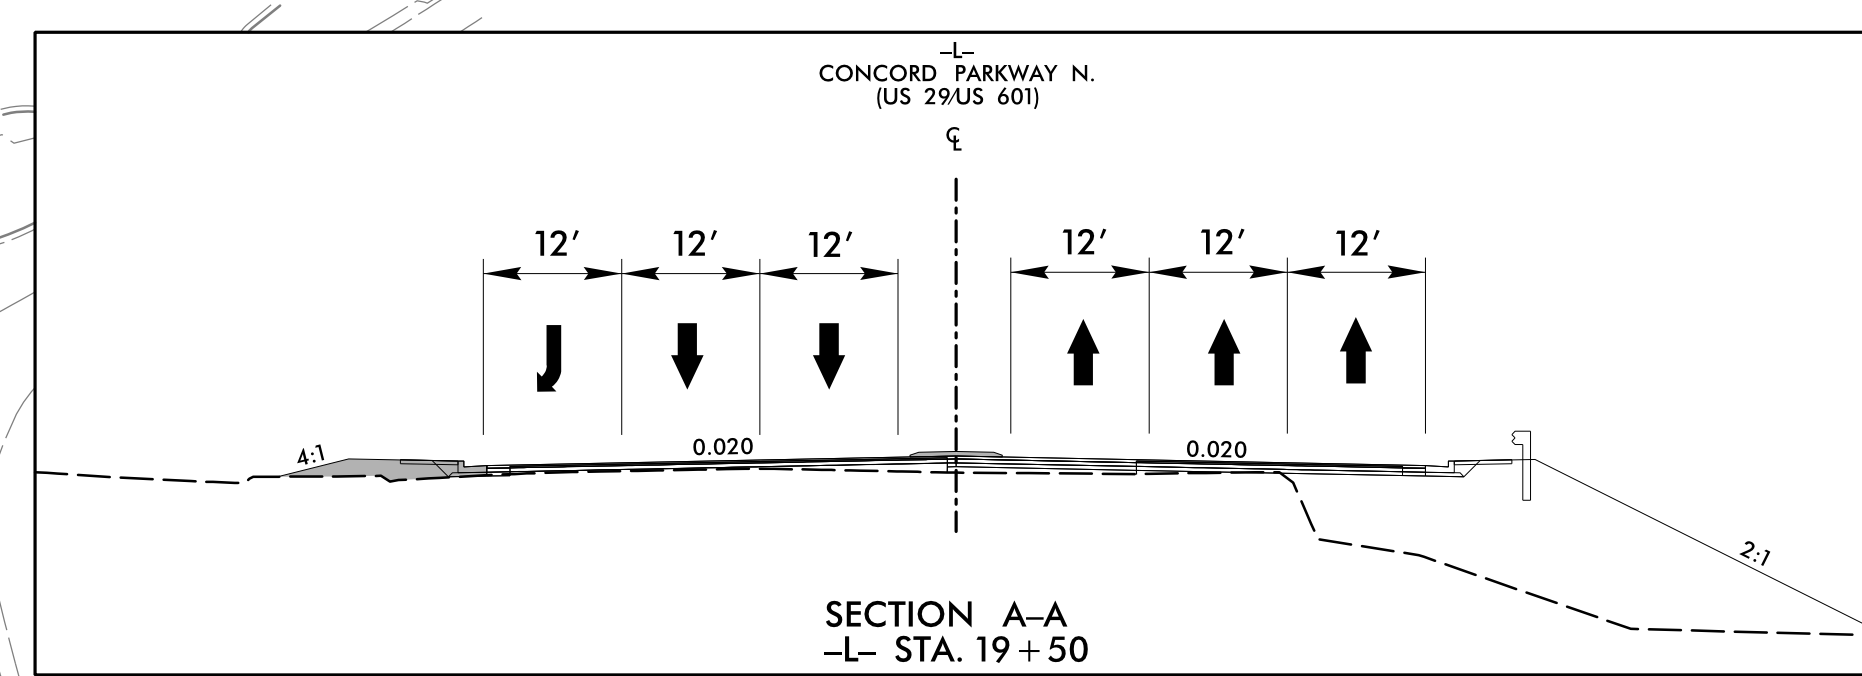


PROJ. REFERENCE NO. B-5808	SHEET NO. TMP-7
-------------------------------	--------------------


STV Engineers, Inc.
 100 900 West Trade St., Suite 715
 Charlotte, NC 28202
 NC License Number F-0991

50 25 0 50 100
PLANS
 NAD 83 / 2011




NOTE: ALL STATIONS AND DIMENSIONS ARE +/-

APPROVED: _____

DATE: 3/3/2023

SEAL

DOCUMENT NOT CONSIDERED FINAL
UNLESS ALL SIGNATURES COMPLETED

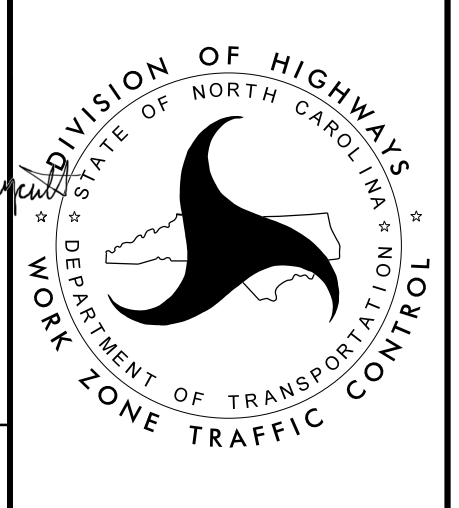

TEMPORARY TRAFFIC CONTROL PHASE IV DETAIL

2/16/2023
F:\TrafficControl\TCP\TMP_SHT\B5808_rdy_TMP-07.dgn
mabdeliz