


APPROVED: _____
 DATE: 2/20/2023

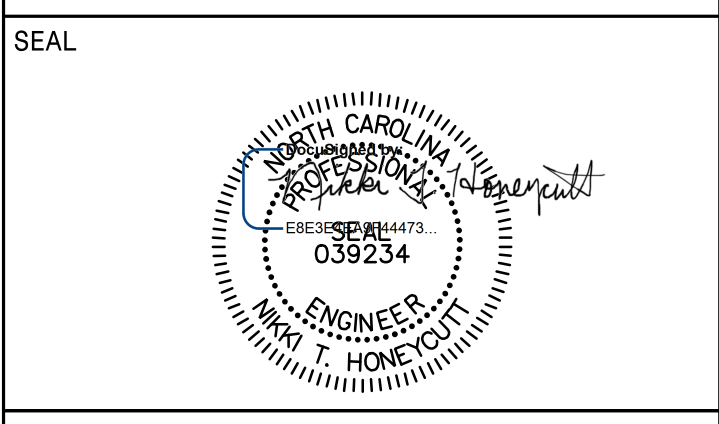

**DOCUMENT NOT CONSIDERED FINAL
 UNLESS ALL SIGNATURES COMPLETED**

FINAL PAVEMENT MARKING SCHEDULE

SYMBOL	DESCRIPTION
	THERMOPLASTIC (4", 90 MIL)
T1	WHITE EDGE LINE
T2	WHITE SOLID LANE LINE
T3	10 FT. WHITE SKIP
T4	3 FT. - 9FT. / SP WHITE MINISKIP
T11	YELLOW SINGLE CENTER
T13	YELLOW DOUBLE CENTER
	COLD APPLIED PLASTIC (4")
C1	WHITE EDGE LINE
C2	WHITE SOLID LANE LINE
C3	10 FT. WHITE SKIP
C4	3 FT. - 9 FT. / SP WHITE MINISKIP
C11	YELLOW SINGLE CENTER
	THERMOPLASTIC (8", 90 MIL)
T40	WHITE GORE LINE
T41	WHITE DIAGONAL
T42	YELLOW DIAGONAL
	COLD APPLIED PLASTIC (8")
C41	WHITE DIAGONAL
	THERMOPLASTIC GENERIC PAVEMENT MARKING ITEM (24", 90 MIL)
T61	WHITE STOPBAR
T62	WHITE CROSSWALK LINE
	THERMOPLASTIC PAVEMENT MARKING SYMBOLS (90 MILS)
T71	RIGHT TURN ARROW
T72	STRAIGHT ARROW
T77	U-TURN ARROW
	COLD APPLIED PLASTIC PAVEMENT MARKING SYMBOL (90 MILS)
C71	RIGHT TURN ARROW
C72	STRAIGHT ARROW
	THERMOPLASTIC PAVEMENT CHARACTER (90 MILS)
T100	ALPHANUMERIC CHARACTER