

8/17/99




STV 100 Years **STV Engineers, Inc.**
 900 West Trade St., Suite 715
 Charlotte, NC 28202
 NC License Number F-0991

TIP NO. B-5808	SHEET NO. PMP - 4
--------------------------	-----------------------------

APPROVED: _____
 DATE: 2/20/2023

SEAL

**DOCUMENT NOT CONSIDERED FINAL
 UNLESS ALL SIGNATURES COMPLETED**

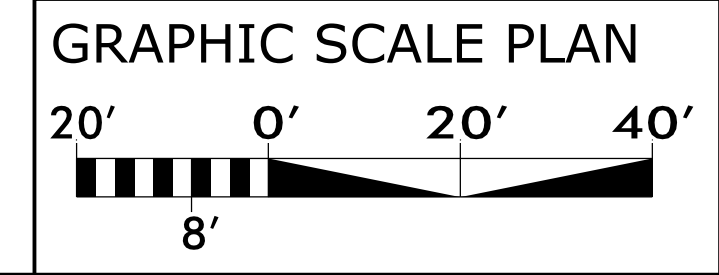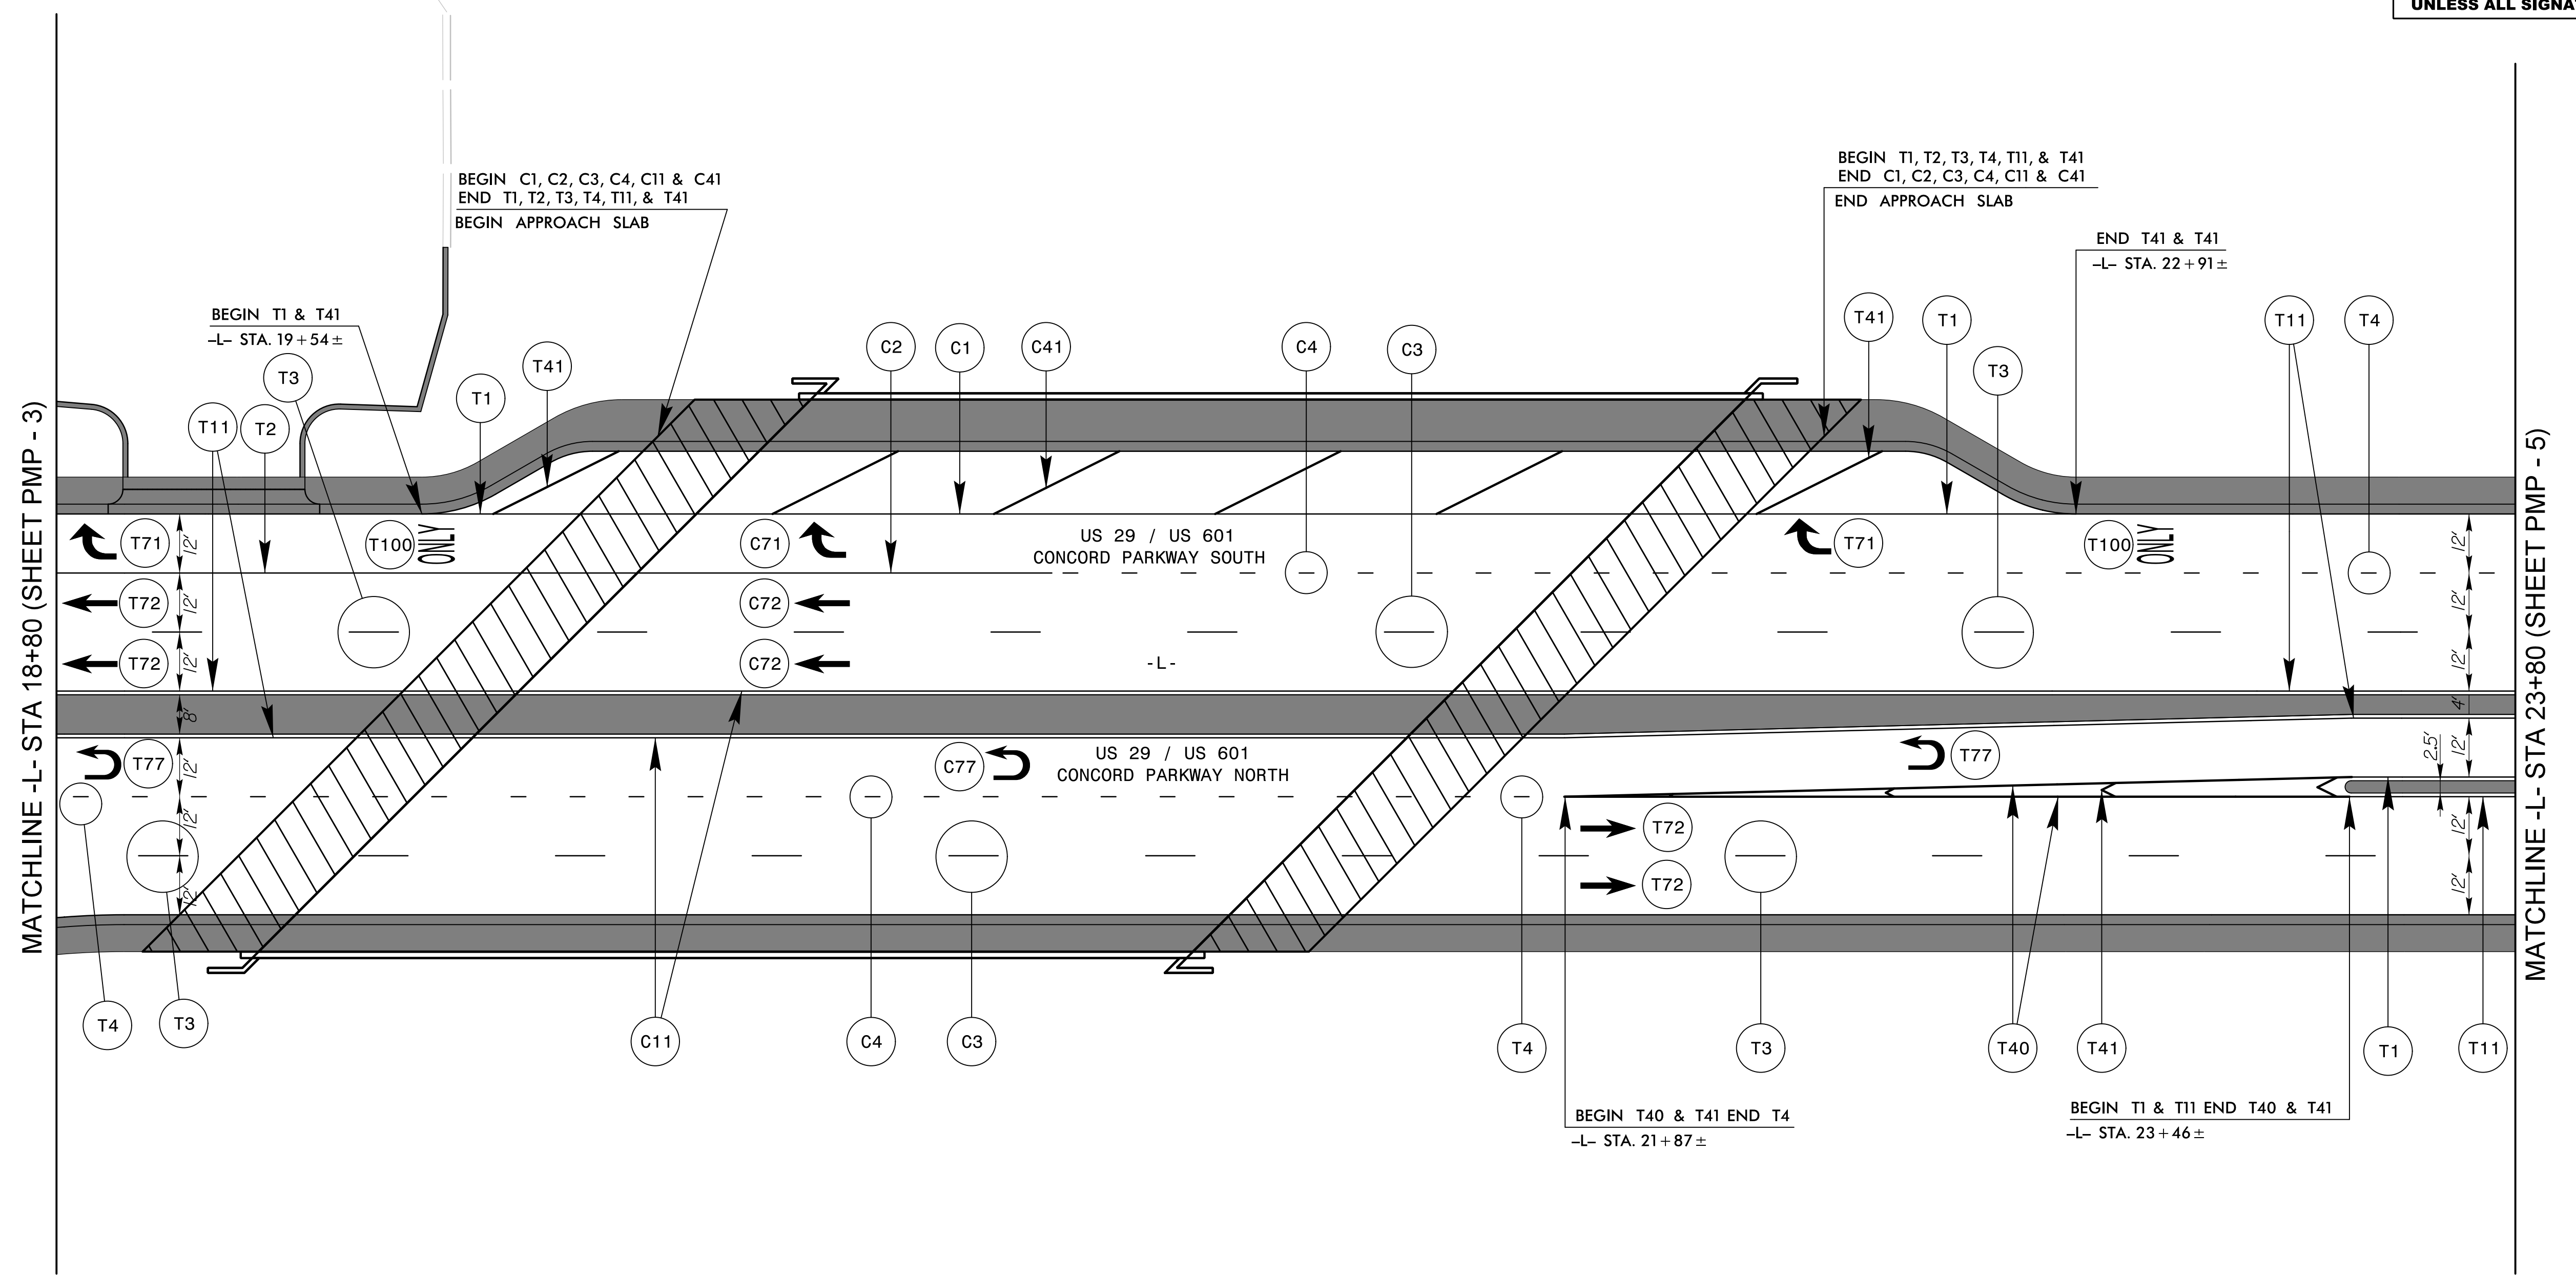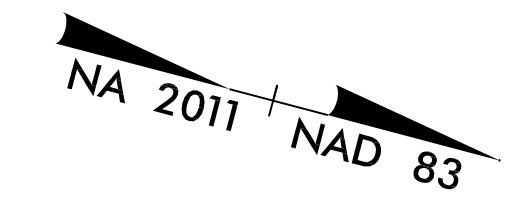

SEE PMP-2 FOR PAVEMENT MARKING SCHEDULE

**PAVEMENT MARKING
 DETAIL**

2/16/2023 2:16:00 PM \\pmp\pmp\shh\B5808_r\du_PMP-4.dgn
 mabdel