


8/17/99




STV 100 Years STV Engineers, Inc.
 900 West Trade St., Suite 715
 Charlotte, NC 28202
 NC License Number F-0991

TIP NO. B-5808	SHEET NO. PMP-5
--------------------------	---------------------------

APPROVED: _____
 DATE: 2/20/2023

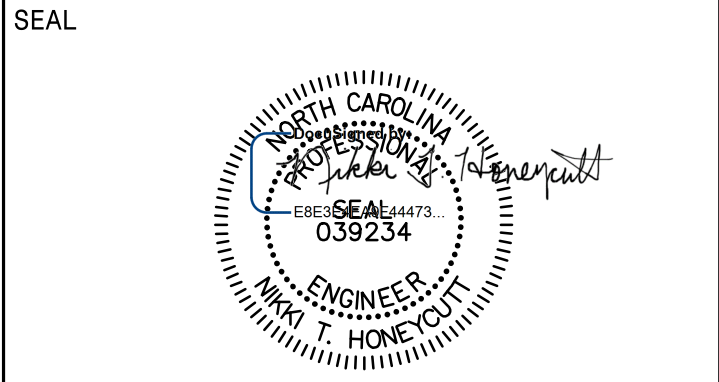

**DOCUMENT NOT CONSIDERED FINAL
 UNLESS ALL SIGNATURES COMPLETED**

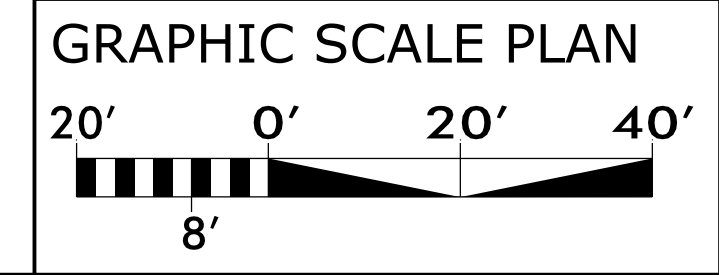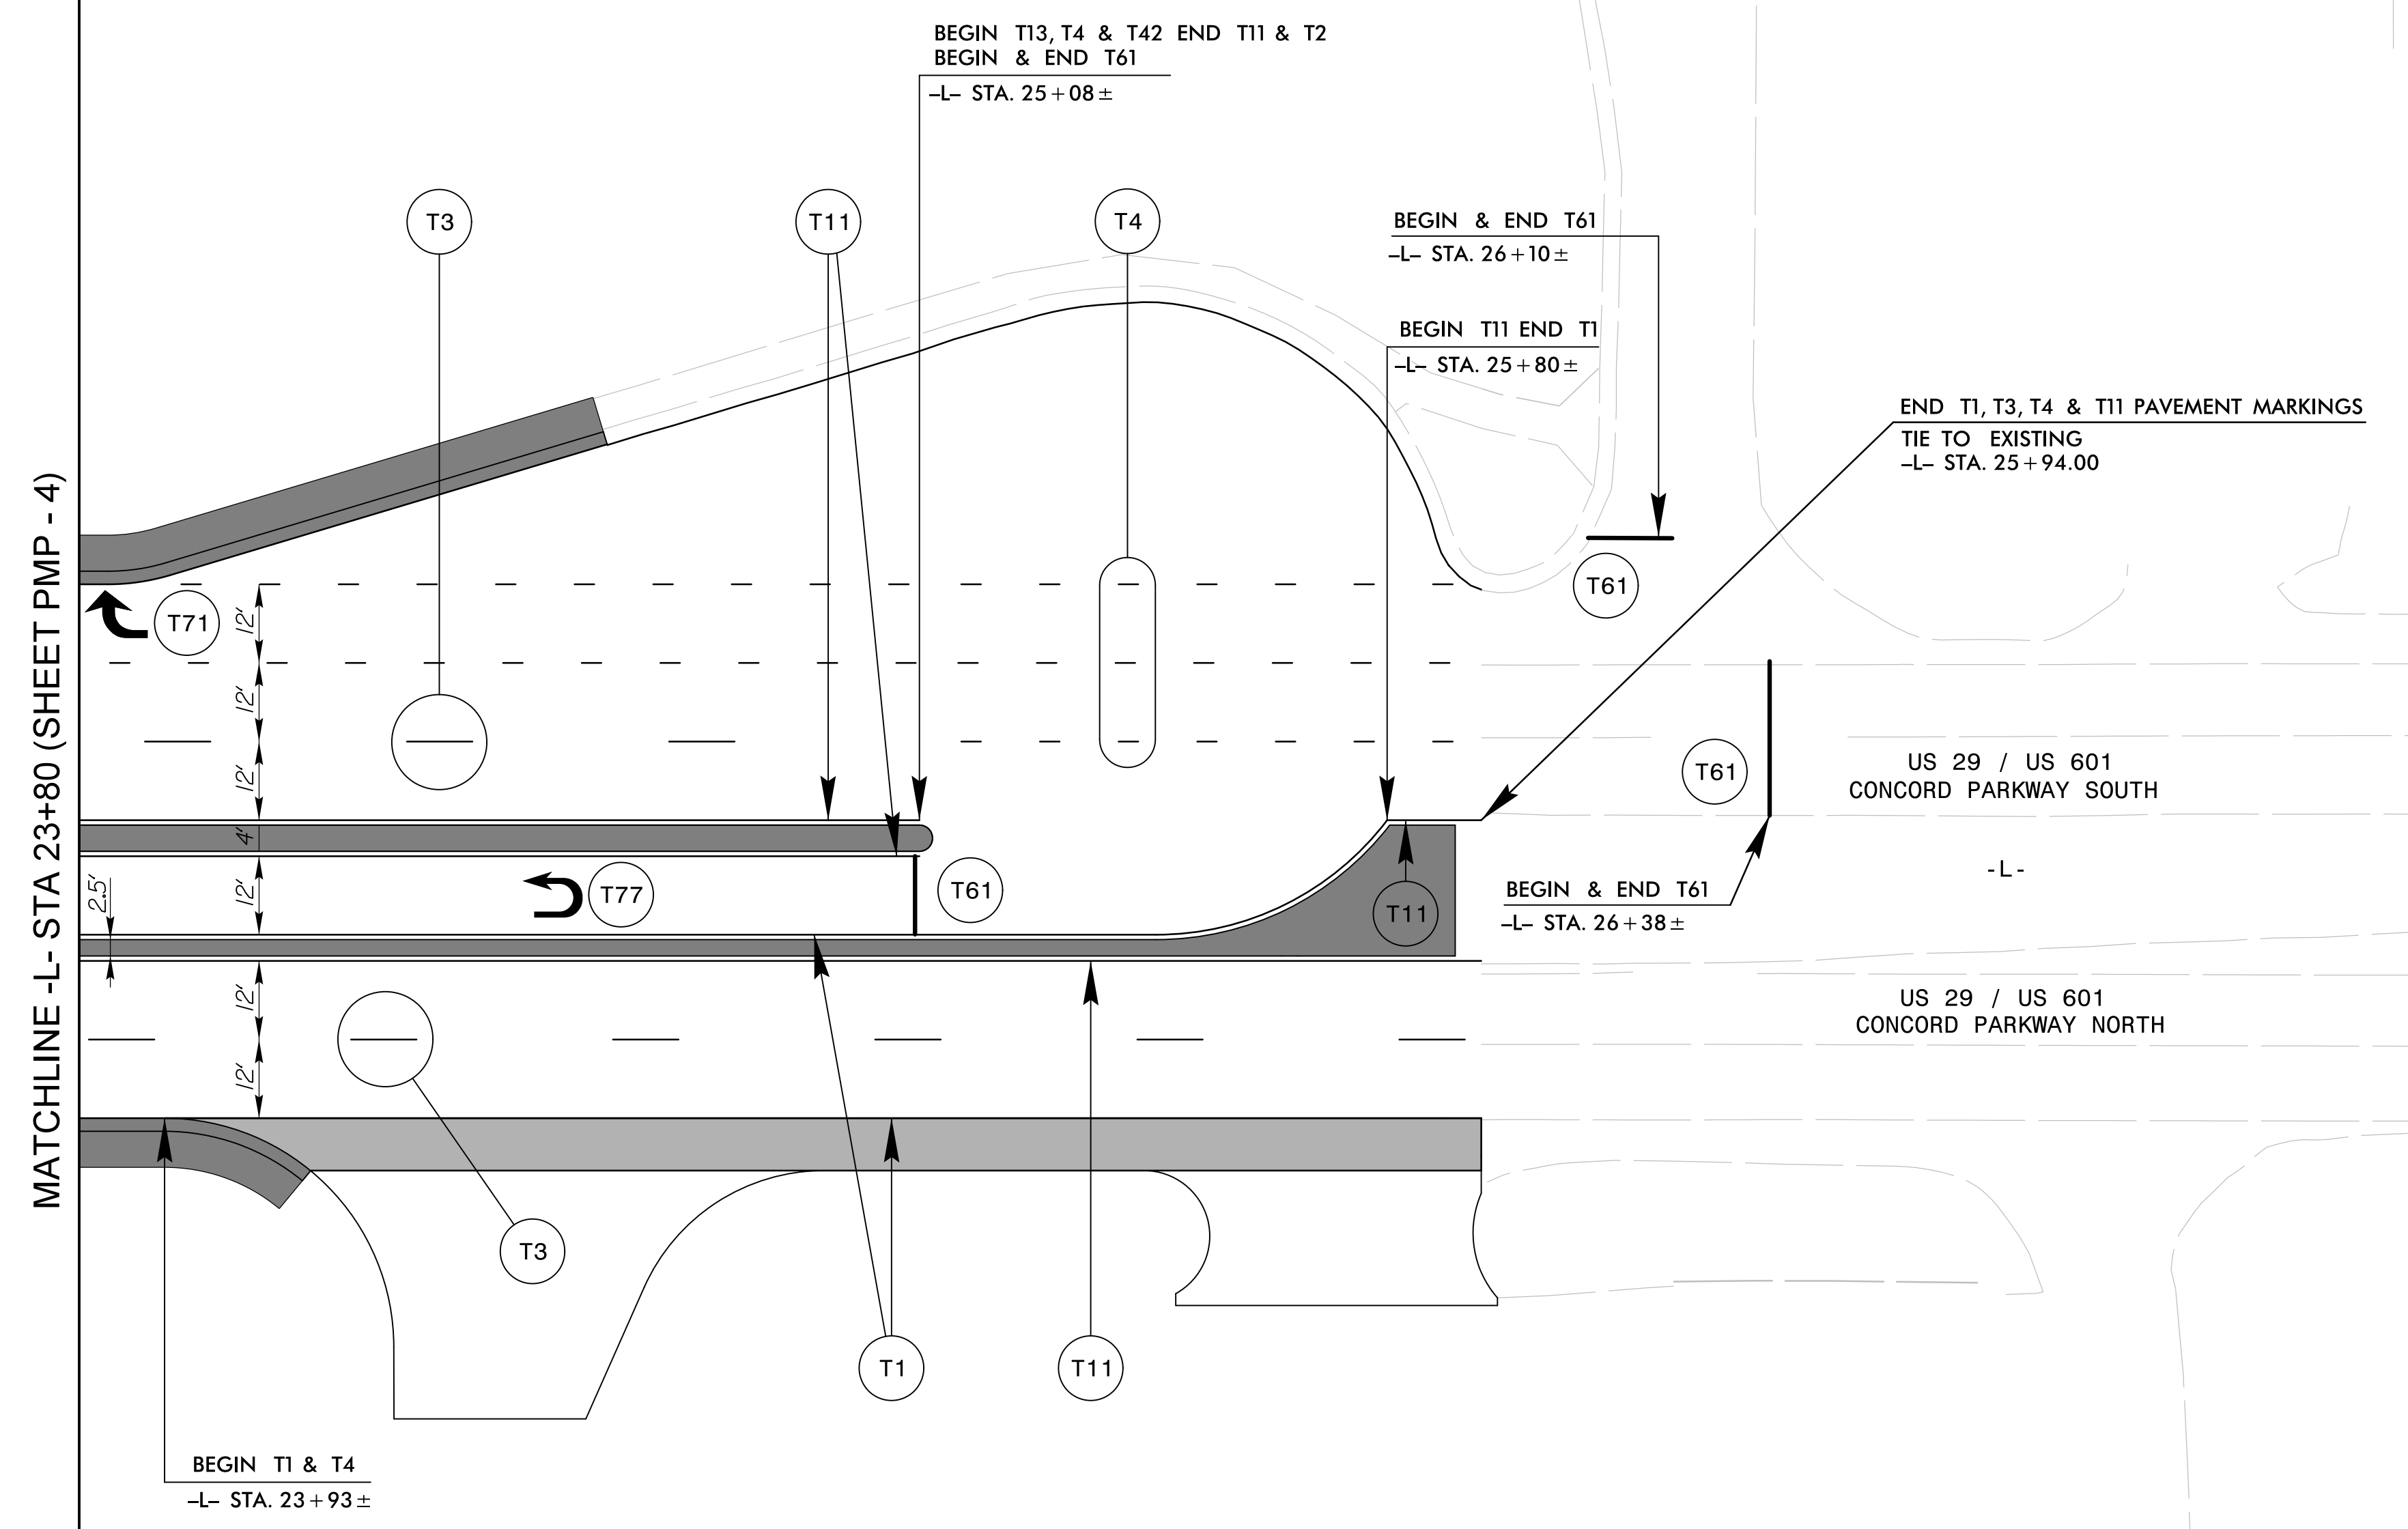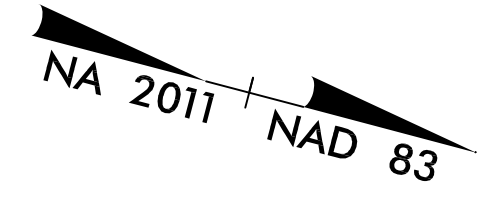

SEE PMP-2 FOR PAVEMENT MARKING SCHEDULE

**PAVEMENT MARKING
 DETAIL**

2/14/2023 2:14:00 PM C:\pmp\pmp\shh\B5808_rdy_PMP-5.dgn
 mabde1021