


8/17/99






STV 100 Years STV Engineers, Inc.
900 West Trade St., Suite 715
Charlotte, NC 28202
NC License Number F-0991

TIP NO. B-5808	SHEET NO. SIGN-2
-------------------	---------------------

APPROVED: _____
DATE: 2/20/2023

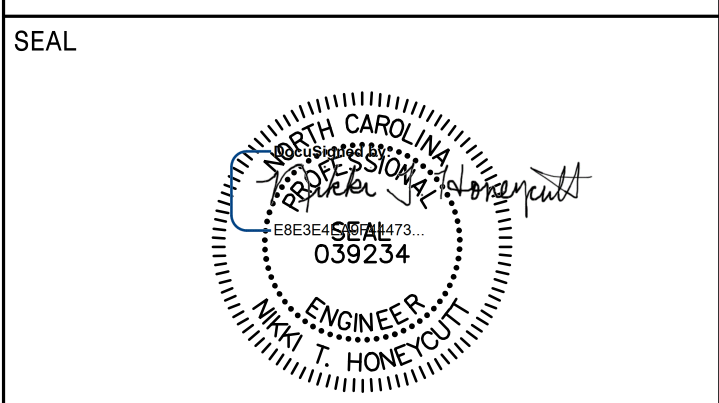

**DOCUMENT NOT CONSIDERED FINAL
UNLESS ALL SIGNATURES COMPLETED**

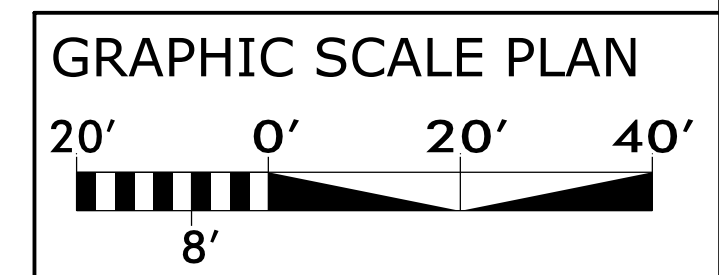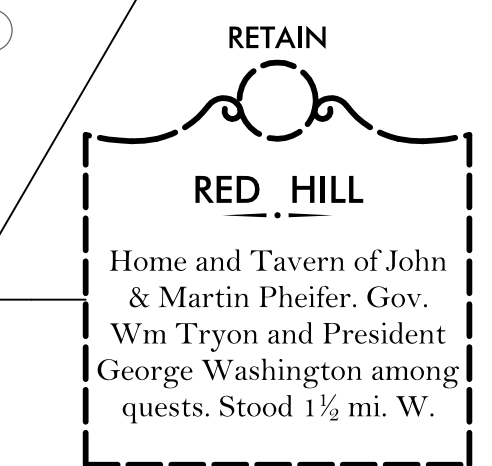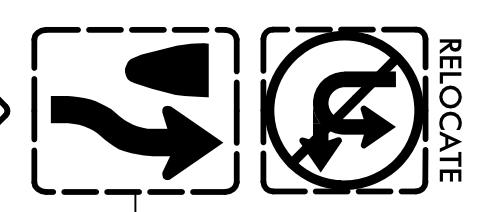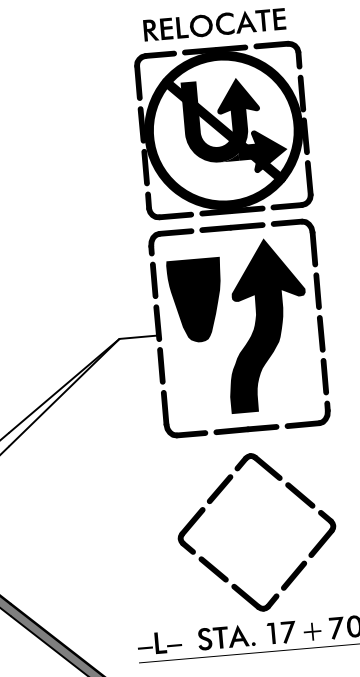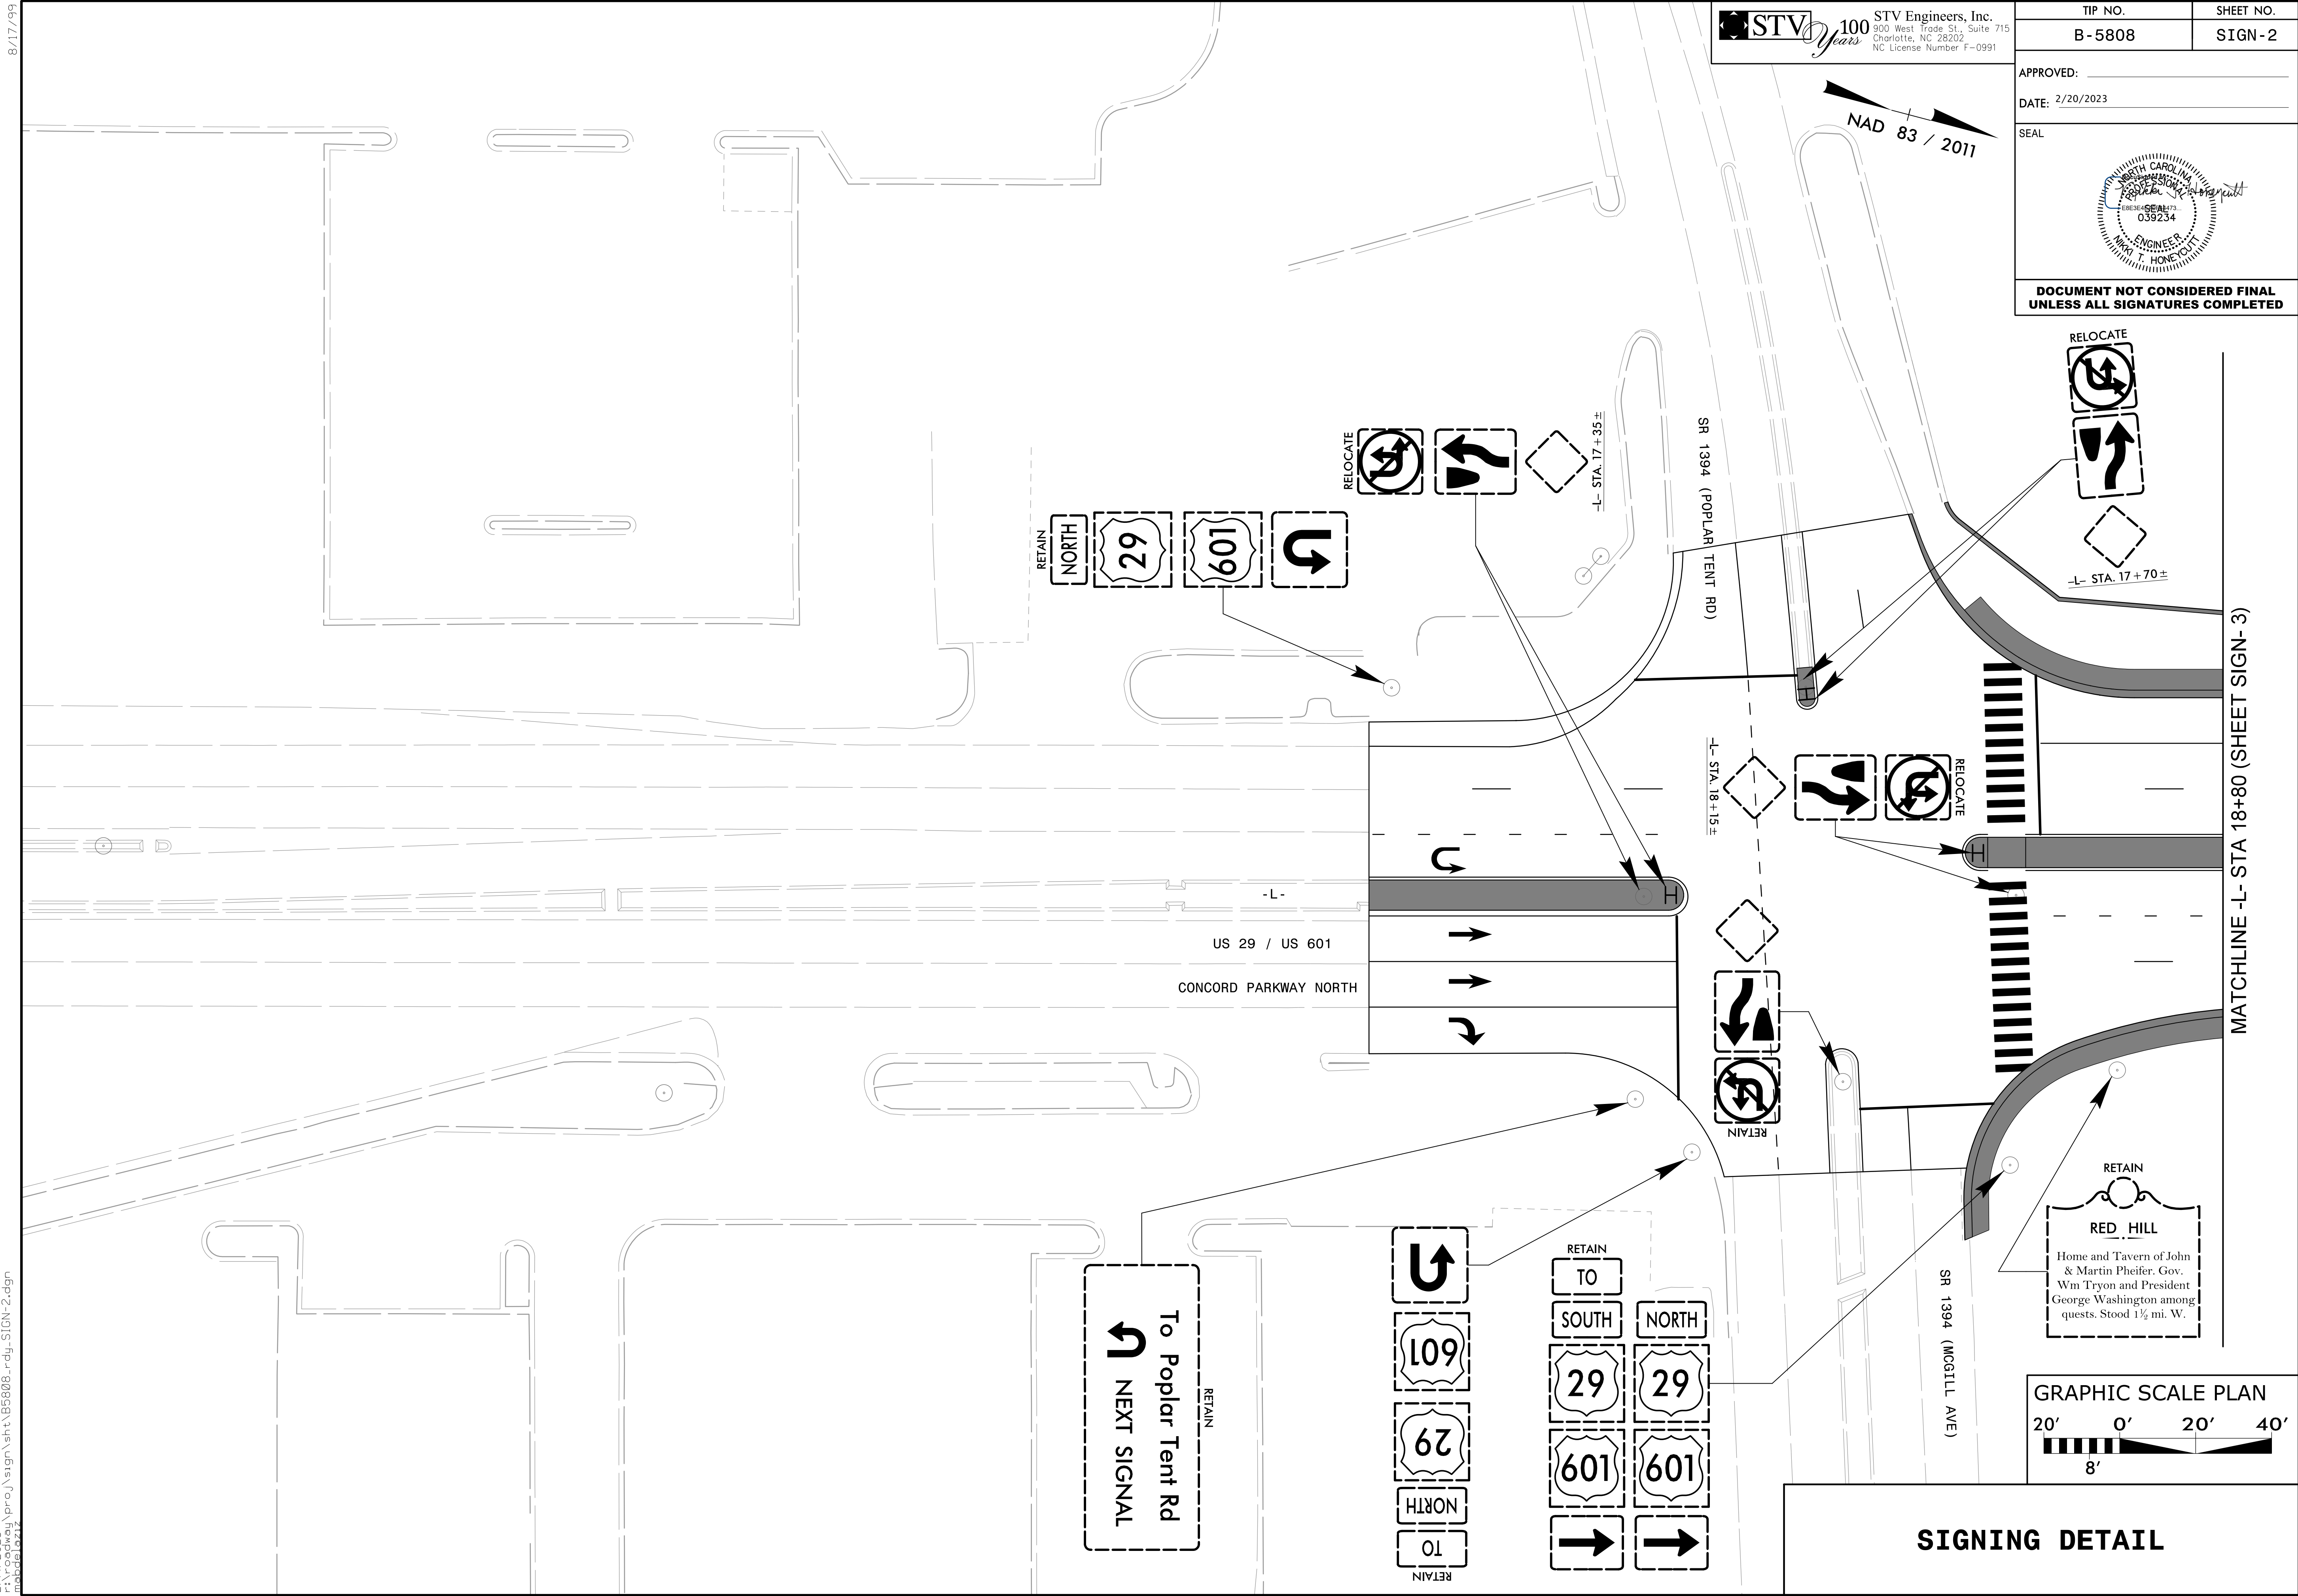

SIGNING DETAIL

MATCHLINE -L- STA 18+80 (SHEET SIGN-3)

2/14/2023 2:14:23 PM C:\projects\sign\shd\B5808_rdy_SIGN-2.dgn
mabdelmabdel