

8/17/99


**STV** 100 Years **STV Engineers, Inc.**  
 900 West Trade St., Suite 715  
 Charlotte, NC 28202  
 NC License Number F-0991

TIP NO. <b>B-5808</b>	SHEET NO. <b>SIGN-4</b>
--------------------------	----------------------------



APPROVED: \_\_\_\_\_  
 DATE: 2/20/2023

SEAL

**DOCUMENT NOT CONSIDERED FINAL  
 UNLESS ALL SIGNATURES COMPLETED**

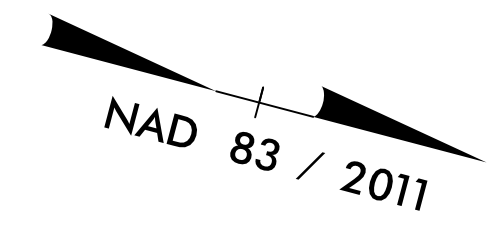

MATCHLINE -L- STA 23+80 (SHEET SIGN - 3)

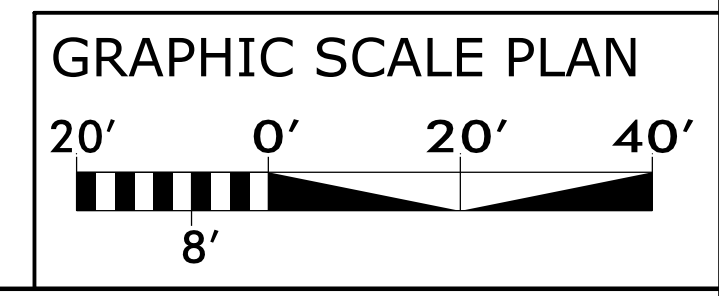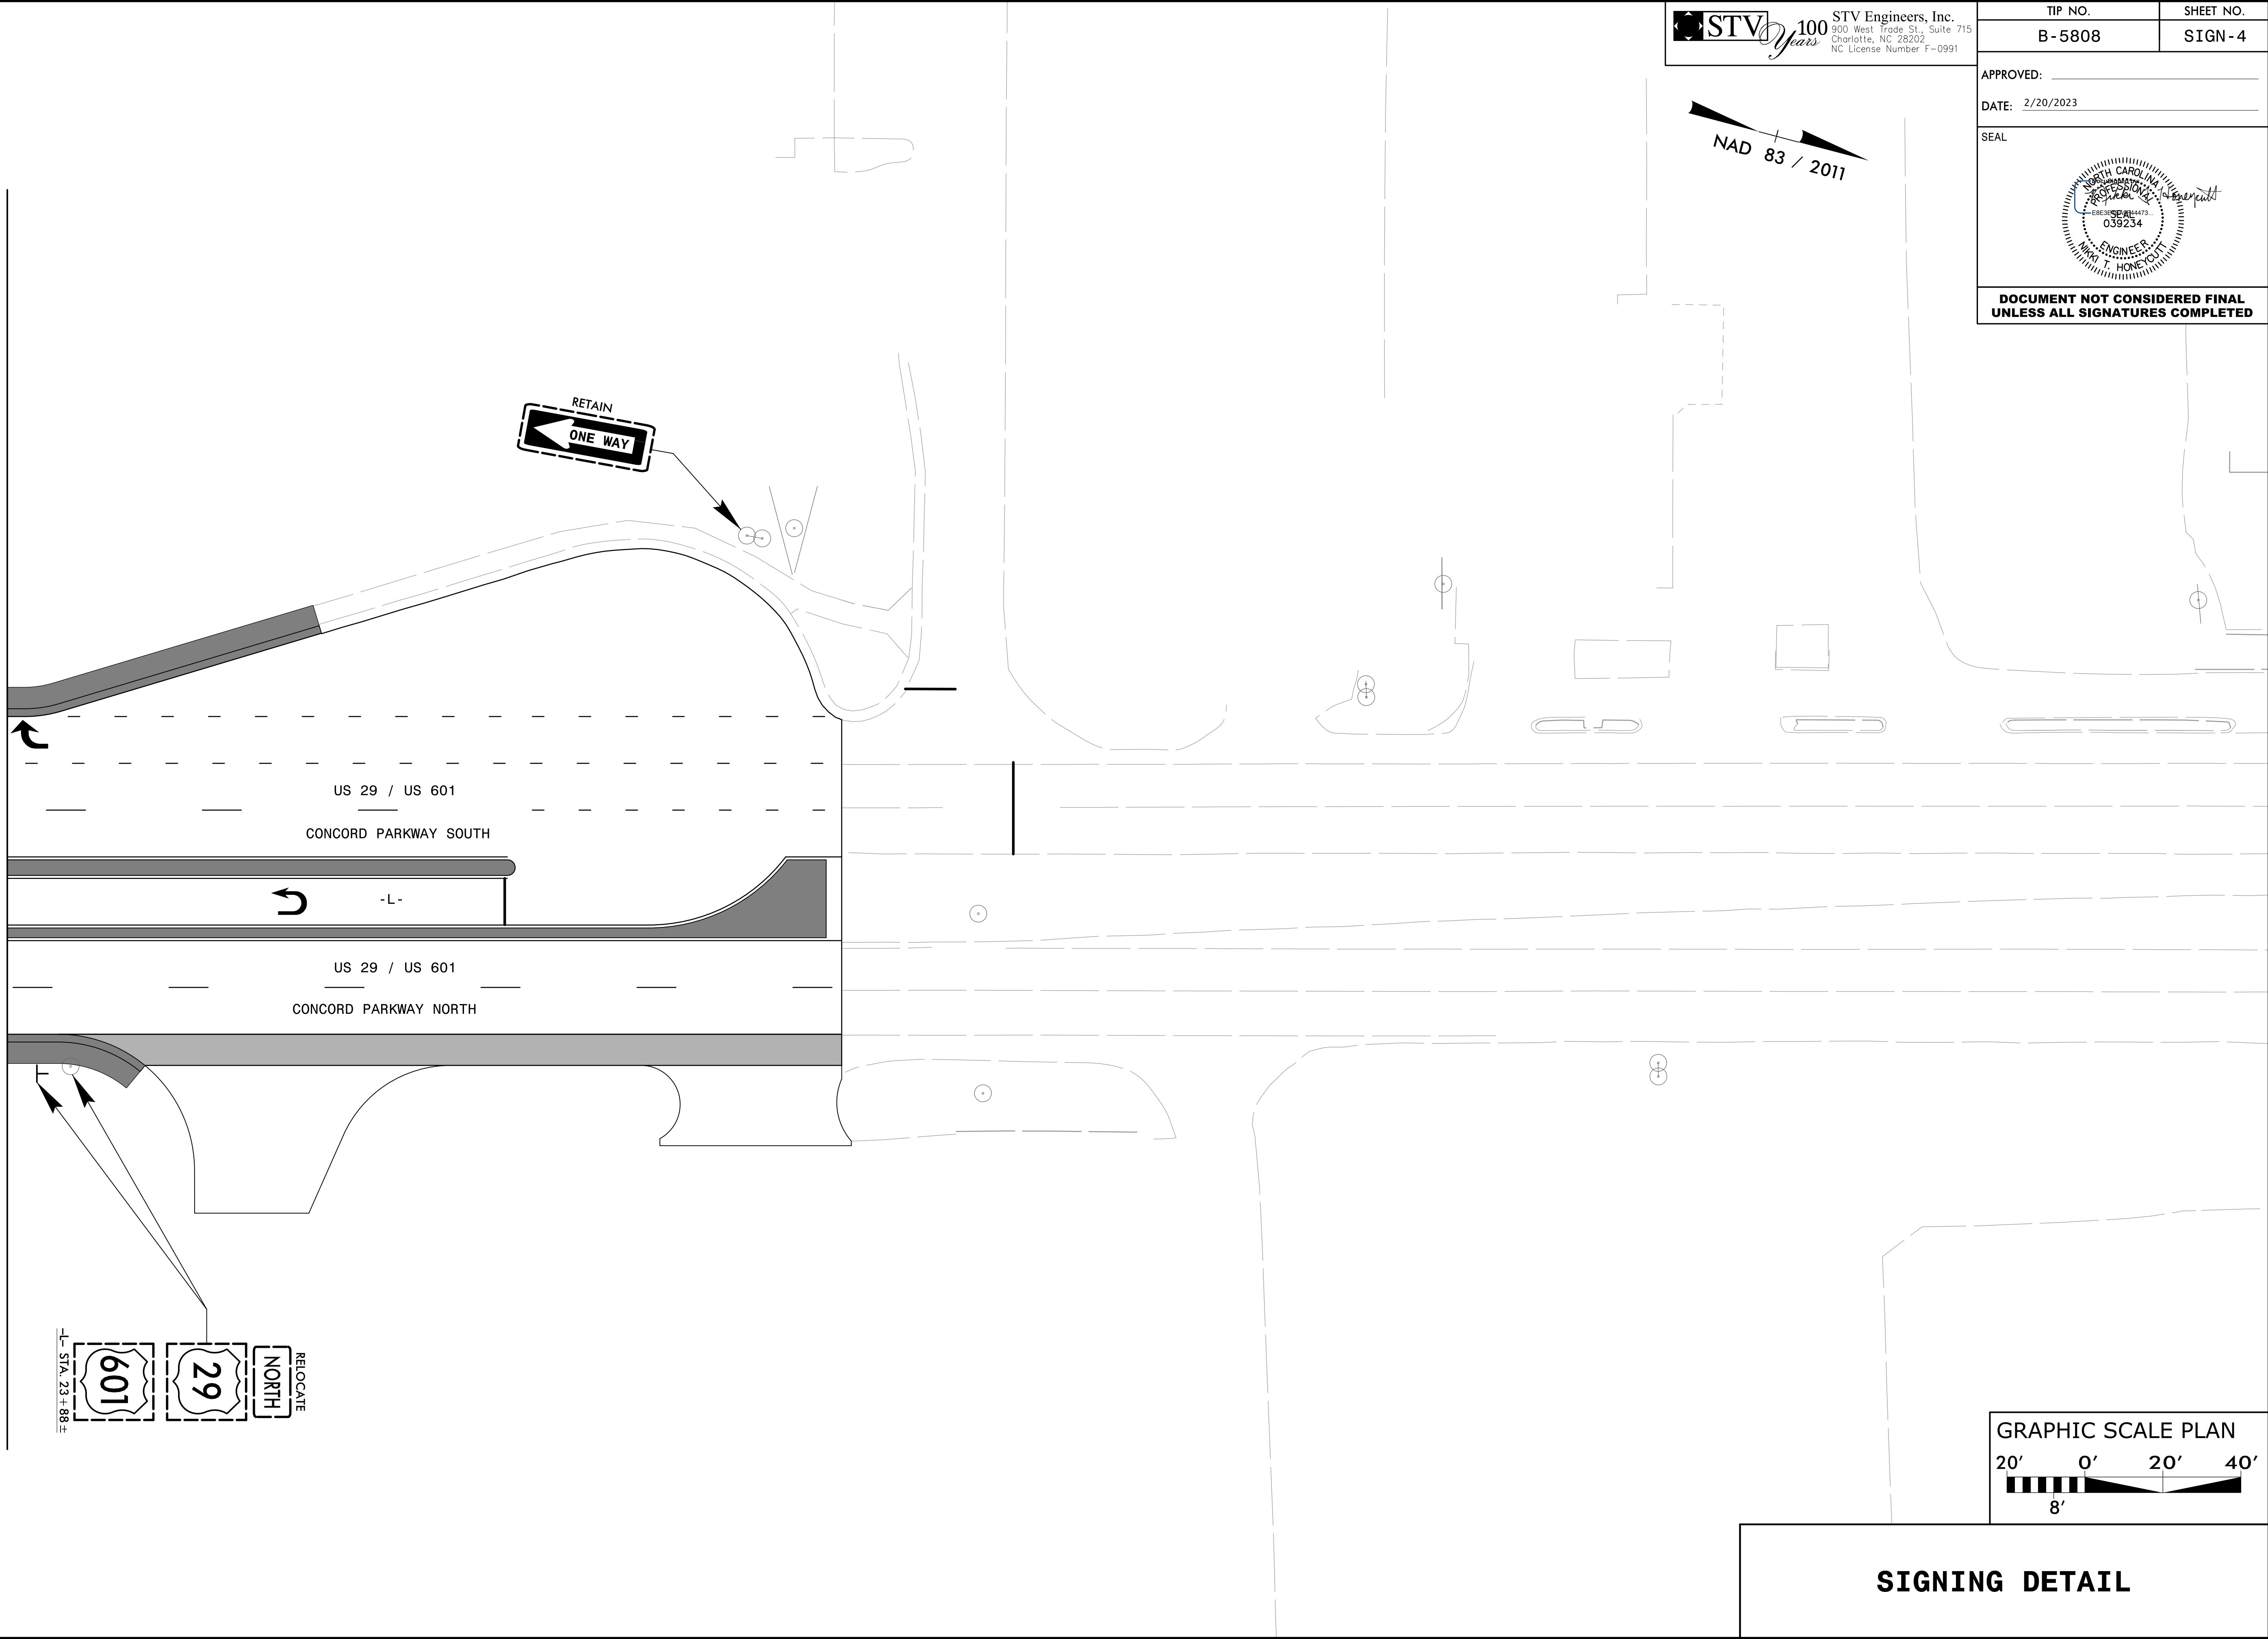

**SIGNING DETAIL**

2/14/2023 2:\proj\sign\shd\B5808\_rdy\_SIGN-4.dgn mabdelort