


T.I.P. NO.	SHEET NO.
B-5808	UC-1

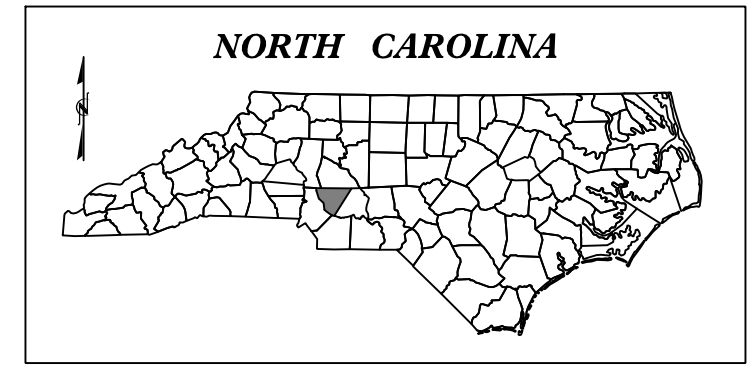

STATE OF NORTH CAROLINA
DIVISION OF HIGHWAYS



UTILITY CONSTRUCTION PLANS
CABARRUS COUNTY

**LOCATION: BRIDGES #057 & #059 OVER IRISH BUFFALO CREEK
ON US 29 /US 601**

TYPE OF WORK: GRADING, DRAINAGE, PAVING, STRUCTURE & SIGNALS




TIP PROJECT: B-5808

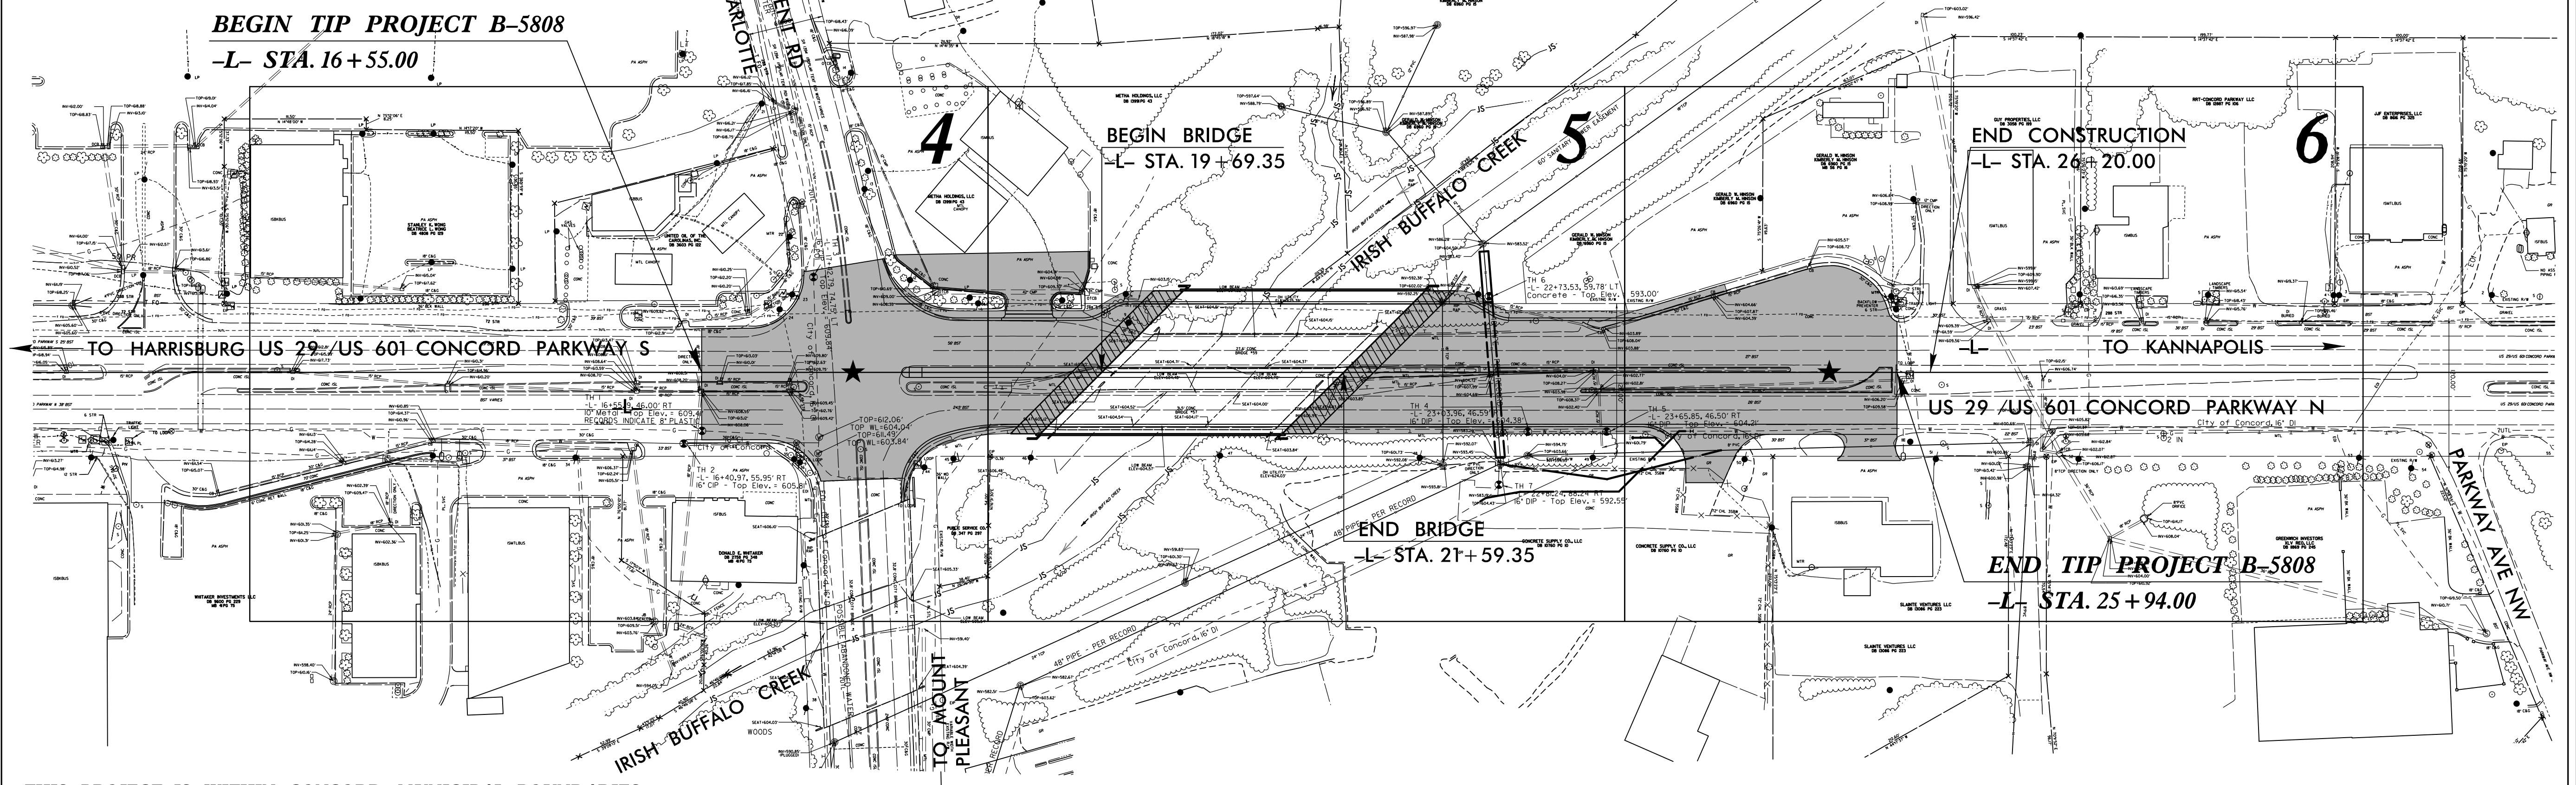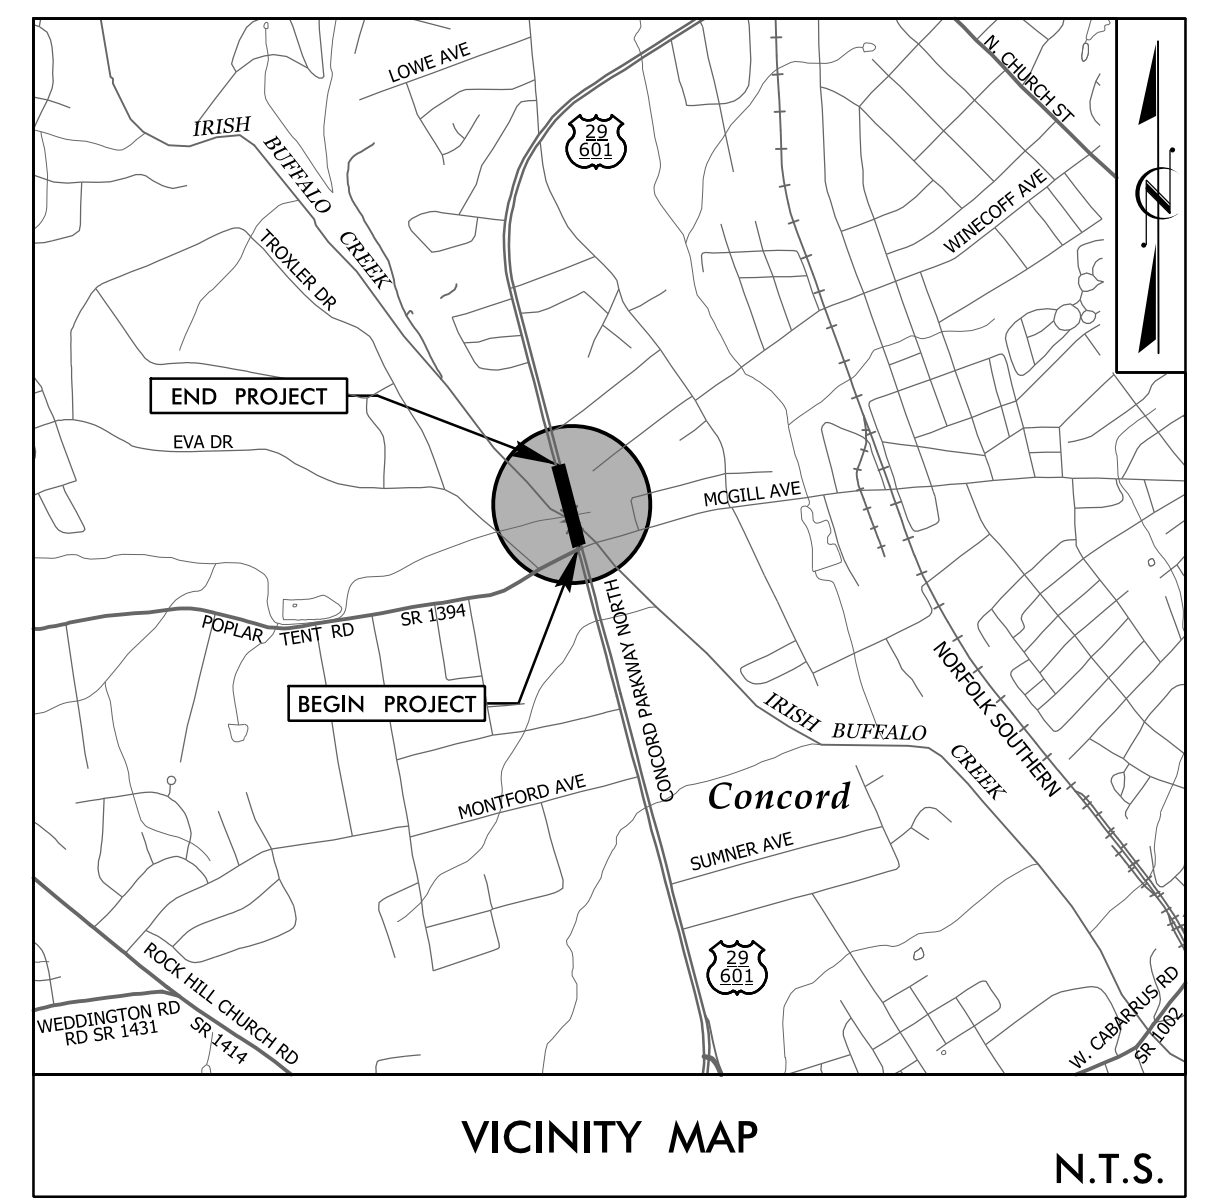

**THIS PROJECT IS WITHIN CONCORD MUNICIPAL BOUNDARIES.
CLEARING ON THIS PROJECT SHALL BE PERFORMED
TO THE LIMITS ESTABLISHED BY METHOD II.**

**DOCUMENT NOT CONSIDERED FINAL
UNTIL ALL SIGNATURES ARE COMPLETED**

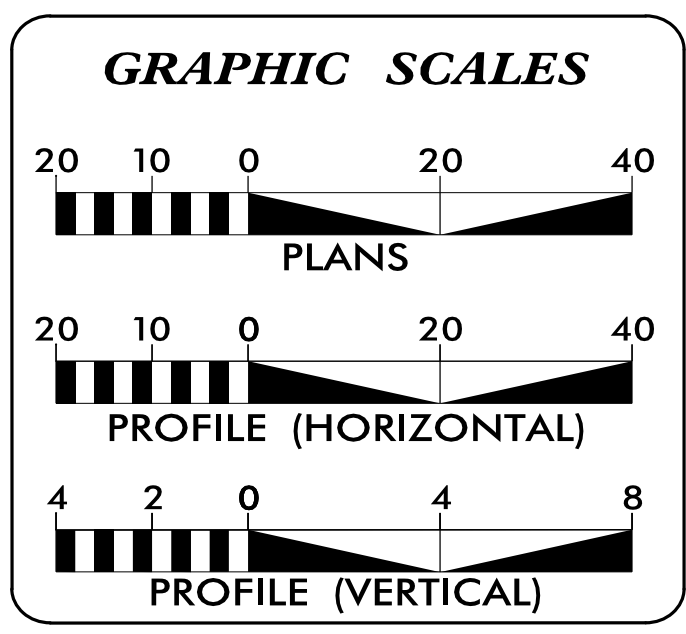

INDEX OF SHEETS

SHEET NO.:	DESCRIPTION:
UC-1	TITLE SHEET
UC-2	UTILITY SYMBOLOGY NOTES
UC-3	DETAILS
UC-3A THRU UC3E	UTILITY CONSTRUCTION SHEETS
UC-4 THRU UC-6	UTILITY CONSTRUCTION SHEETS
UC-7 THRU UC-8	PROFILE SHEETS


WATER AND SEWER OWNERS ON PROJECT

(A) CITY OF CONCORD
(B) WSACC

PREPARED IN THE OFFICE OF

STV Engineers, Inc.
900 West Trade St., Suite 715
Charlotte, NC 28202
NC License Number F-0991

NIKKI T. HONEYCUTT, PE CONSULTANT CONTACT #1
ANDREW S. VANE PE CONSULTANT CONTACT #2
CONSULTANT CONTACT #3

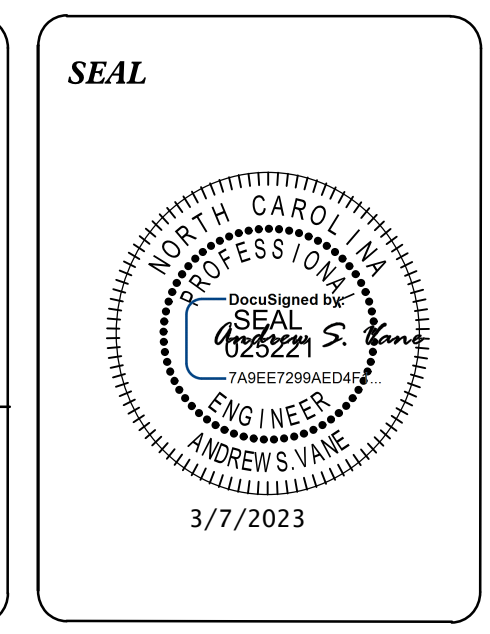

DIVISION OF HIGHWAYS UTILITIES UNIT
1555 MAIL SERVICES CENTER
RALEIGH, NC 27699-1555
PHONE (919) 707-6690
FAX (919) 250-4151

DON HAMPTON UTILITIES REGIONAL ENGINEER
LYNN BASSINGER UTILITIES ENGINEER
JON GAILLARD UTILITIES AREA COORDINATOR
STEVE TREXLER UTILITIES COORDINATOR