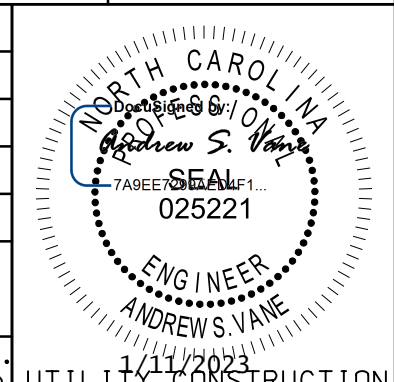


5/28/99

SCALE: 1" = 20' HORIZONTAL
1" = 4' VERTICAL

NOTES:
1. LOCATION AND DEPTHS OF EXISTING UTILITIES ARE APPROXIMATE. CONTRACTOR TO FIELD VERIFY LOCATIONS AND DEPTHS PRIOR TO FORCE MAIN & WATER LINE CONSTRUCTION.

**PROPOSED 16" WATER LINE -WLC-
CITY OF CONCORD**


PROJECT REFERENCE NO. B-5808	SHEET NO. UC-8
DESIGNED BY: NKA	
DRAWN BY: NKA	
CHECKED BY: ASV	
APPROVED BY:	
REVISED:	
NORTH CAROLINA DEPARTMENT OF TRANSPORTATION	1/11/2023
UTILITIES ENGINEERING SEC. PHONE: (919) 707-6690 FAX: (919) 250-4151	UTILITY CONSTRUCTION PLANS ONLY

UTILITY CONSTRUCTION

**DOCUMENT NOT CONSIDERED FINAL
UNLESS ALL SIGNATURES COMPLETED**



STV Engineers, Inc.
900 West Trade St., Suite 715
Charlotte, NC 28202
NC License Number F-0991

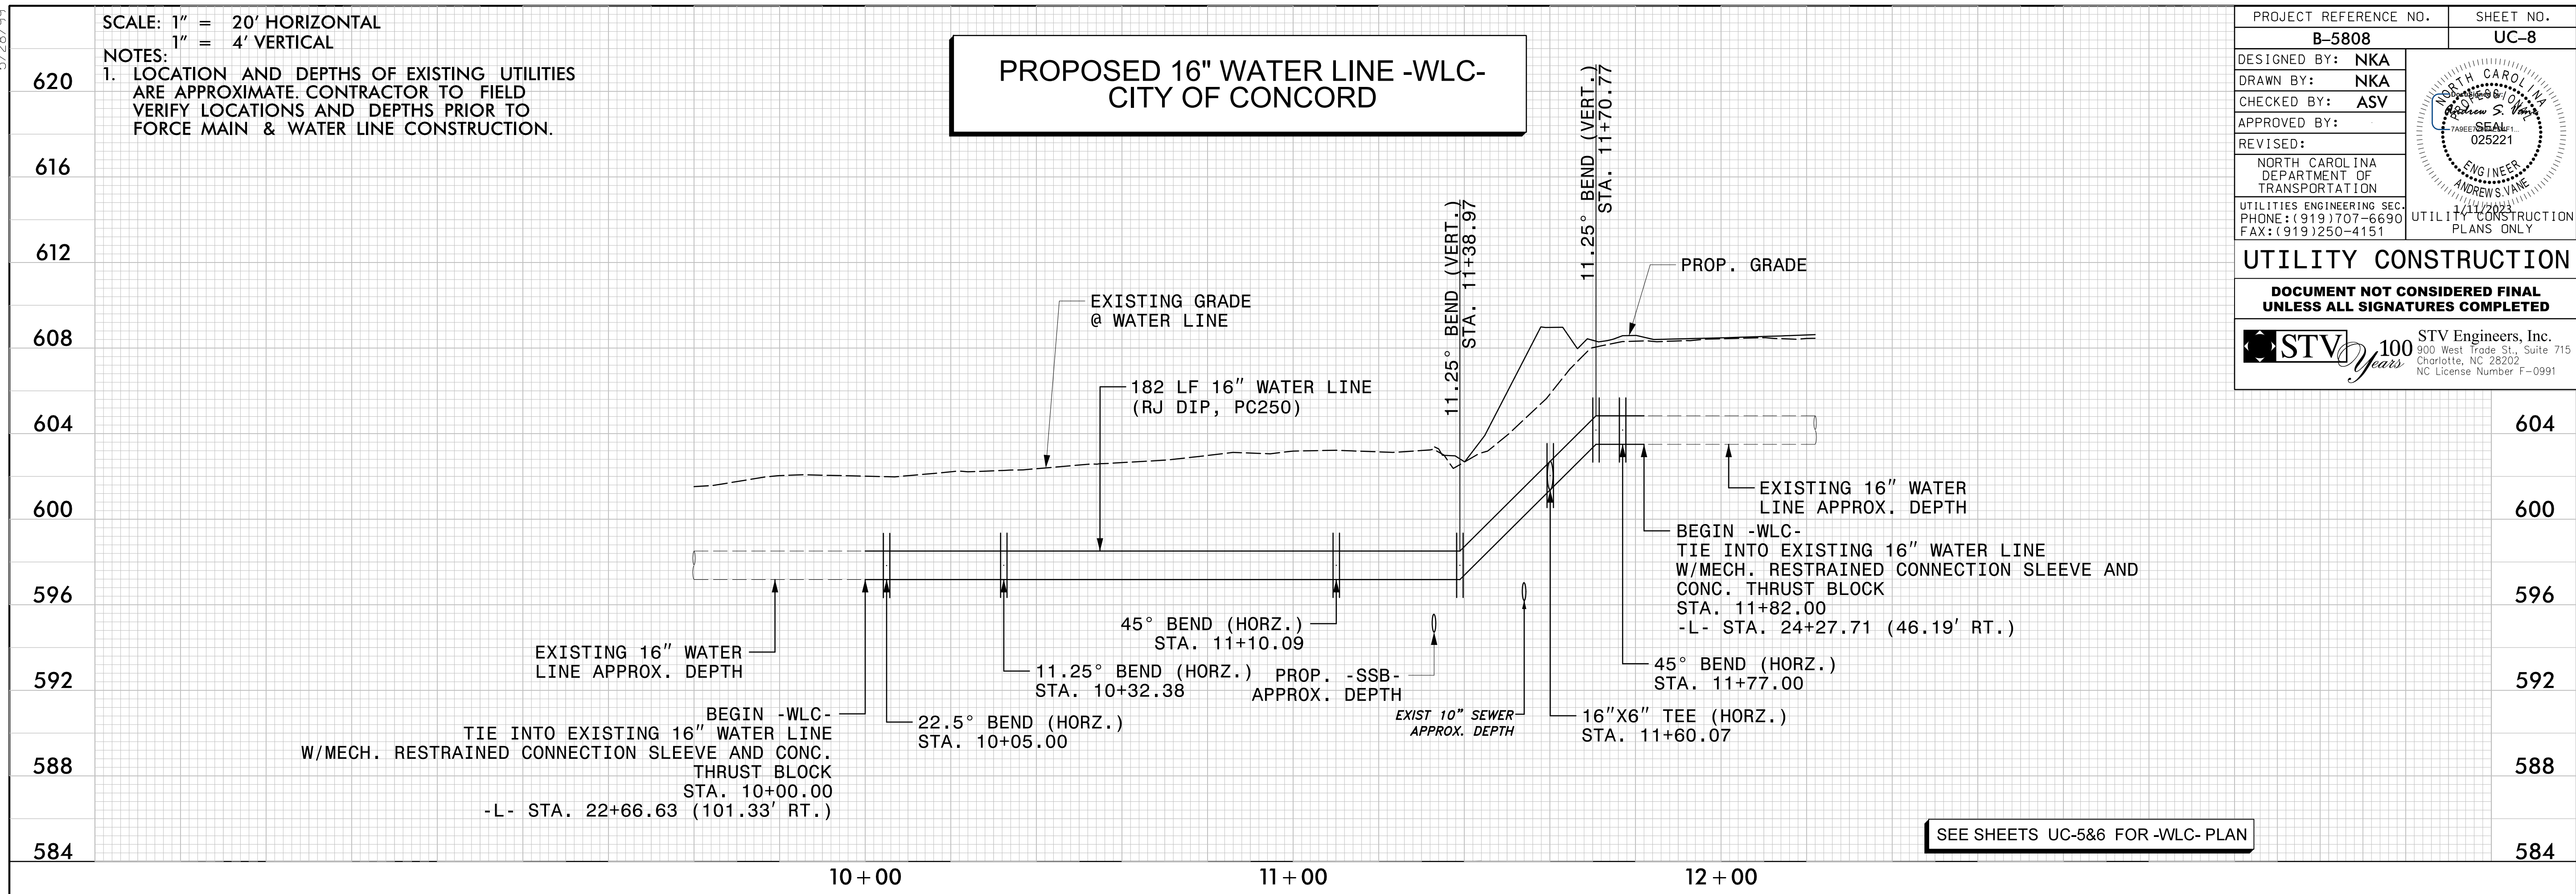

SEE SHEETS UC-5&6 FOR -WLC- PLAN

I:\1\2023
F:\Utilities\Engineering\UC\Proj\Sheet\B-5808.ut.pfl_UC08.psh.dgn
Adkins