


09, 08, 2011

TIP PROJECT: B-5808

STATE OF NORTH CAROLINA  
DIVISION OF HIGHWAYS

T.I.P. NO.	SHEET NO.
B-5808	UO-1

NOTE:  
ALL UTILITY WORK SHOWN ON THIS SHEET IS DONE BY OTHERS.  
NO PAYMENT WILL BE MADE TO THE CONTRACTOR FOR UTILITY WORK SHOWN ON THIS SHEET.

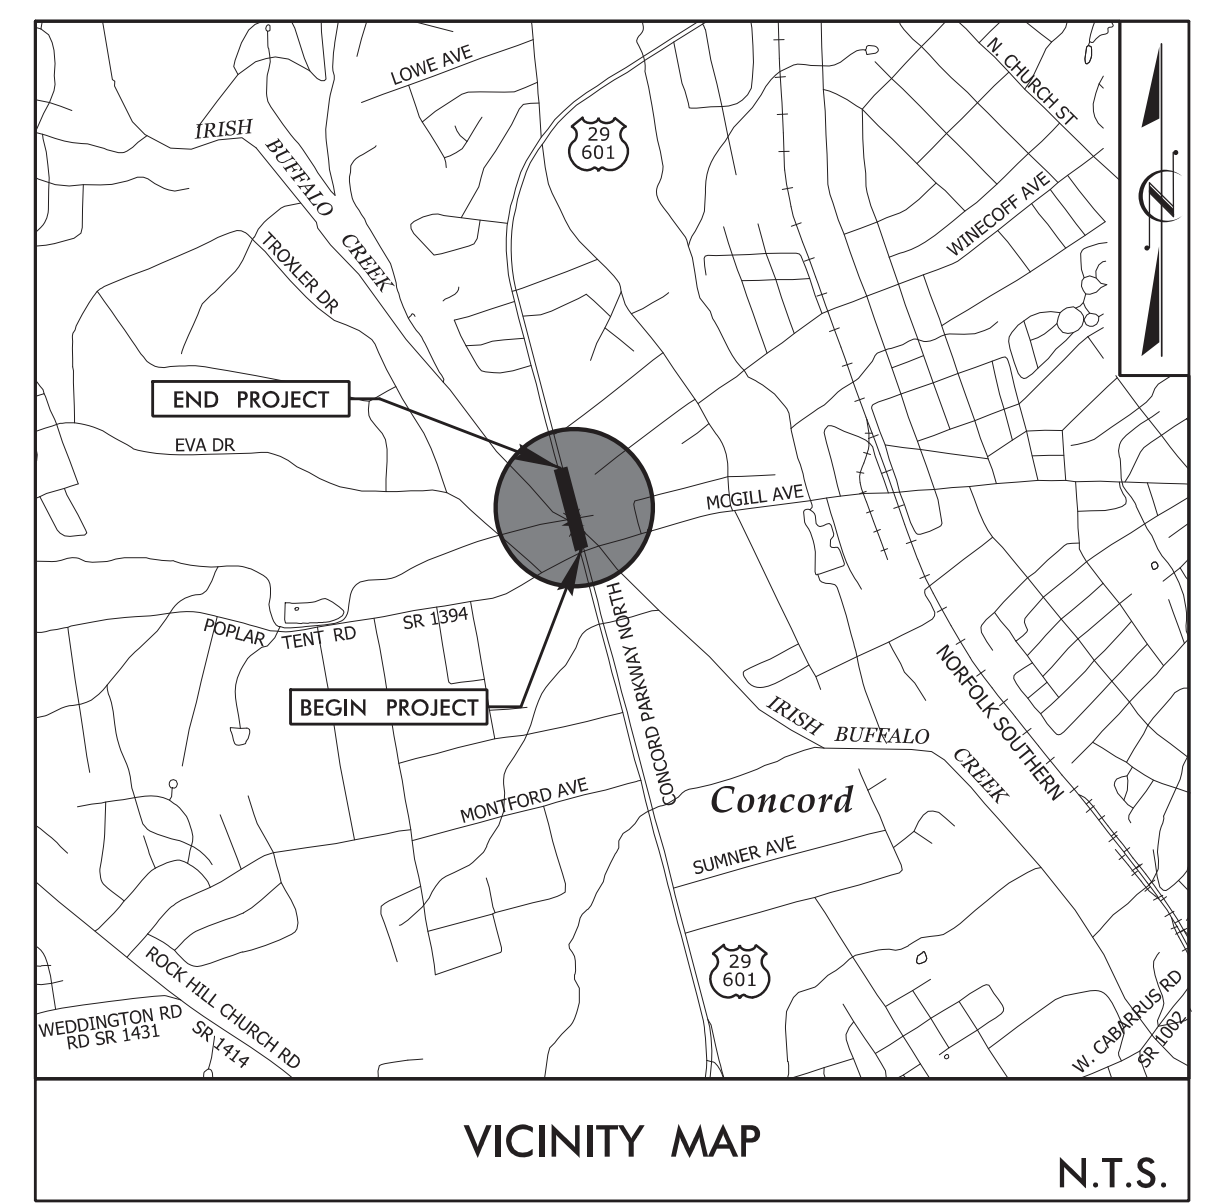


# UTILITIES BY OTHERS PLANS CABARRUS COUNTY

LOCATION: BRIDGES #057 & #059  
OVER IRISH BUFFALO CREEK  
ON US 29 /US 601


TYPE OF WORK: POWER, GAS, COMMUNICATIONS,



BEGIN TIP PROJECT B-5808  
-L- STA. 16 + 55.00

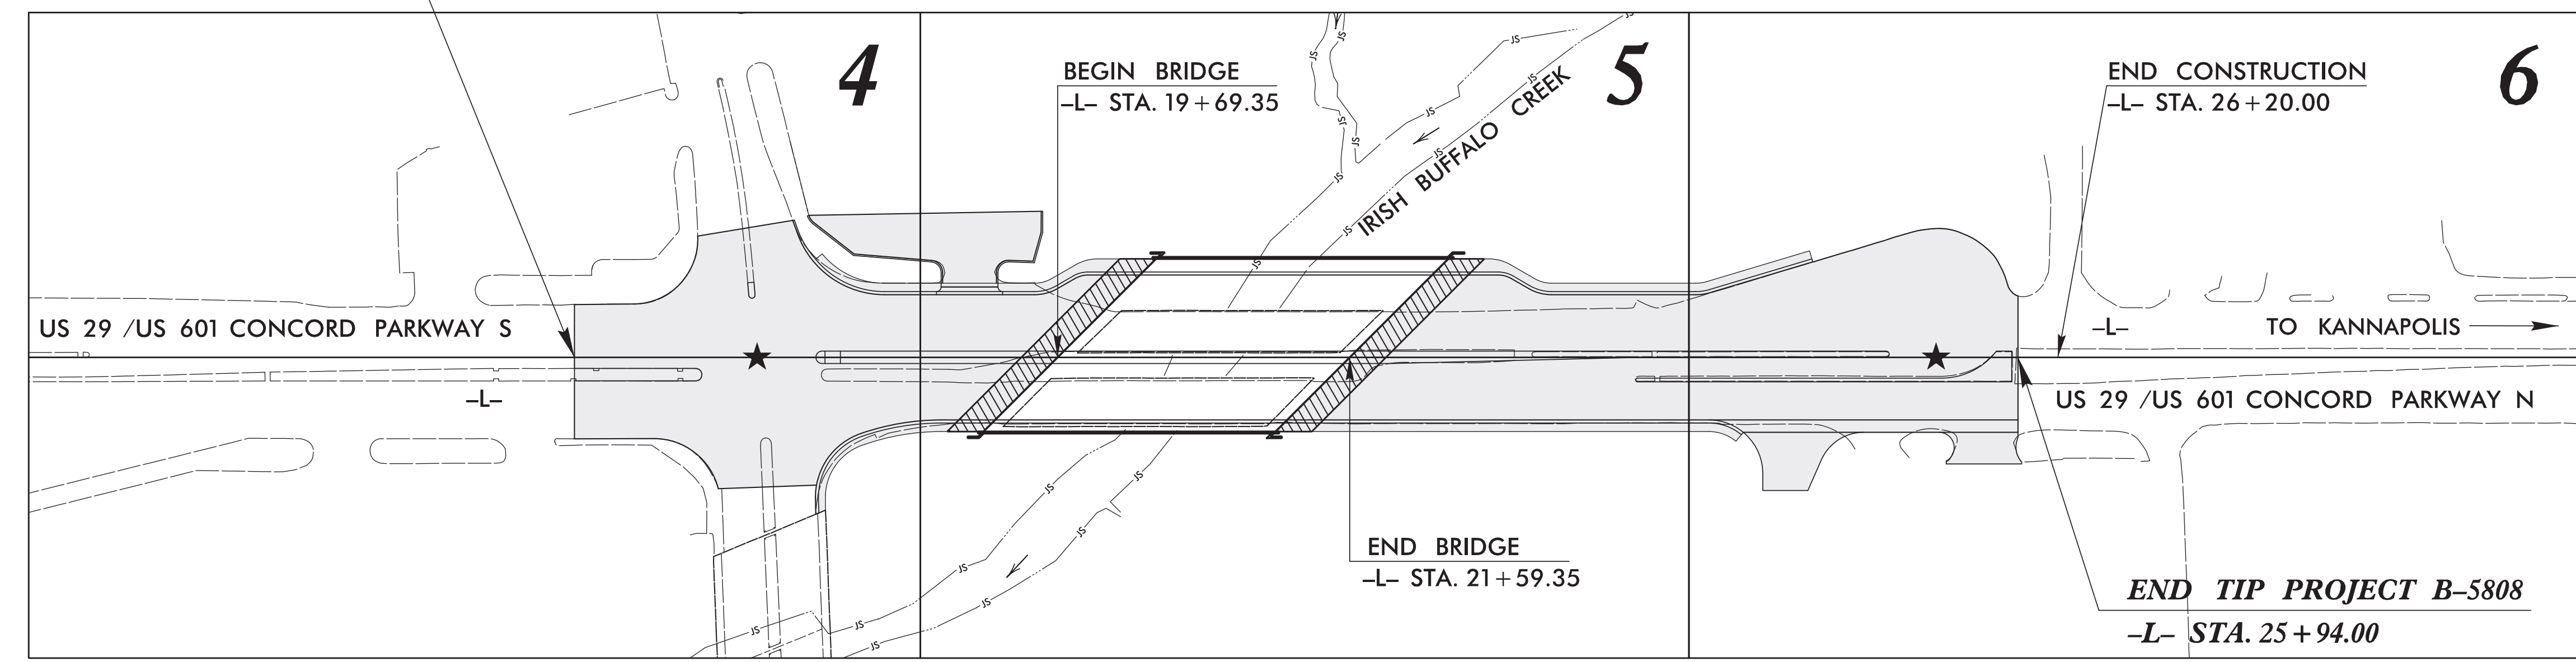

### GRAPHIC SCALES

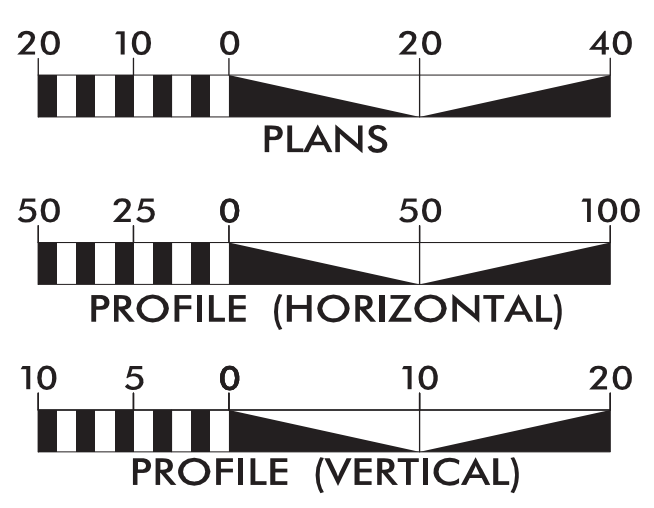

### INDEX OF SHEETS

SHEET NO.:	DESCRIPTION:
UO-1	TITLE SHEET
UO-2 THRU UO-4	UBO PLAN SHEETS


### UTILITY OWNERS WITH CONFLICTS

- (A) POWER - CITY OF CONCORD POWER
- (B) COMMUNICATION - CONCORD FIBER
- (C) COMMUNICATION - AT&T
- (D) COMMUNICATION - GOOGLE FIBER
- (E) COMMUNICATION - SEGRA
- (F) COMMUNICATION - WINDSTREAM
- (G) GAS - DOMINION ENERGY

### PREPARED IN THE OFFICE OF:

STV Engineers, Inc.  
900 West Trade St., Suite 715  
Charlotte, NC 28202  
NC License Number F-0991

Oriana Roumillat, PE	UTILITY PROJECT MANAGER
Logan Hedrick	PROJECT UTILITY COORDINATOR
Logan Hedrick	PROJECT UTILITY CADD

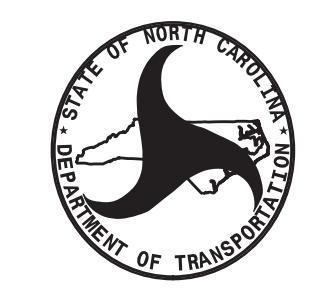

DIVISION OF HIGHWAYS  
UTILITIES UNIT  
1555 MAIL SERVICES CENTER  
RALEIGH, NC 27699-1555  
PHONE (919) 707-6690  
FAX (919) 250-4151

Michael Bright	UTILITIES REGIONAL ENGINEER
Donald Hampton	UTILITIES ENGINEER
Jon Gaillard	UTILITIES AREA COORDINATOR
Steve Trexler	UTILITIES COORDINATOR

\$\$\$\$\$ SYSTEM \$\$\$\$\$\$  
\$\$\$\$\$ DGN \$\$\$\$\$\$  
\$\$\$\$\$ USERNAME \$\$\$\$\$\$