


UTILITIES BY OTHERS

NOTE:
 ALL UTILITY WORK SHOWN ON THIS SHEET WILL BE DONE BY OTHERS. NO PAYMENT WILL BE MADE TO THE CONTRACTOR FOR UTILITY WORK SHOWN ON THIS SHEET.

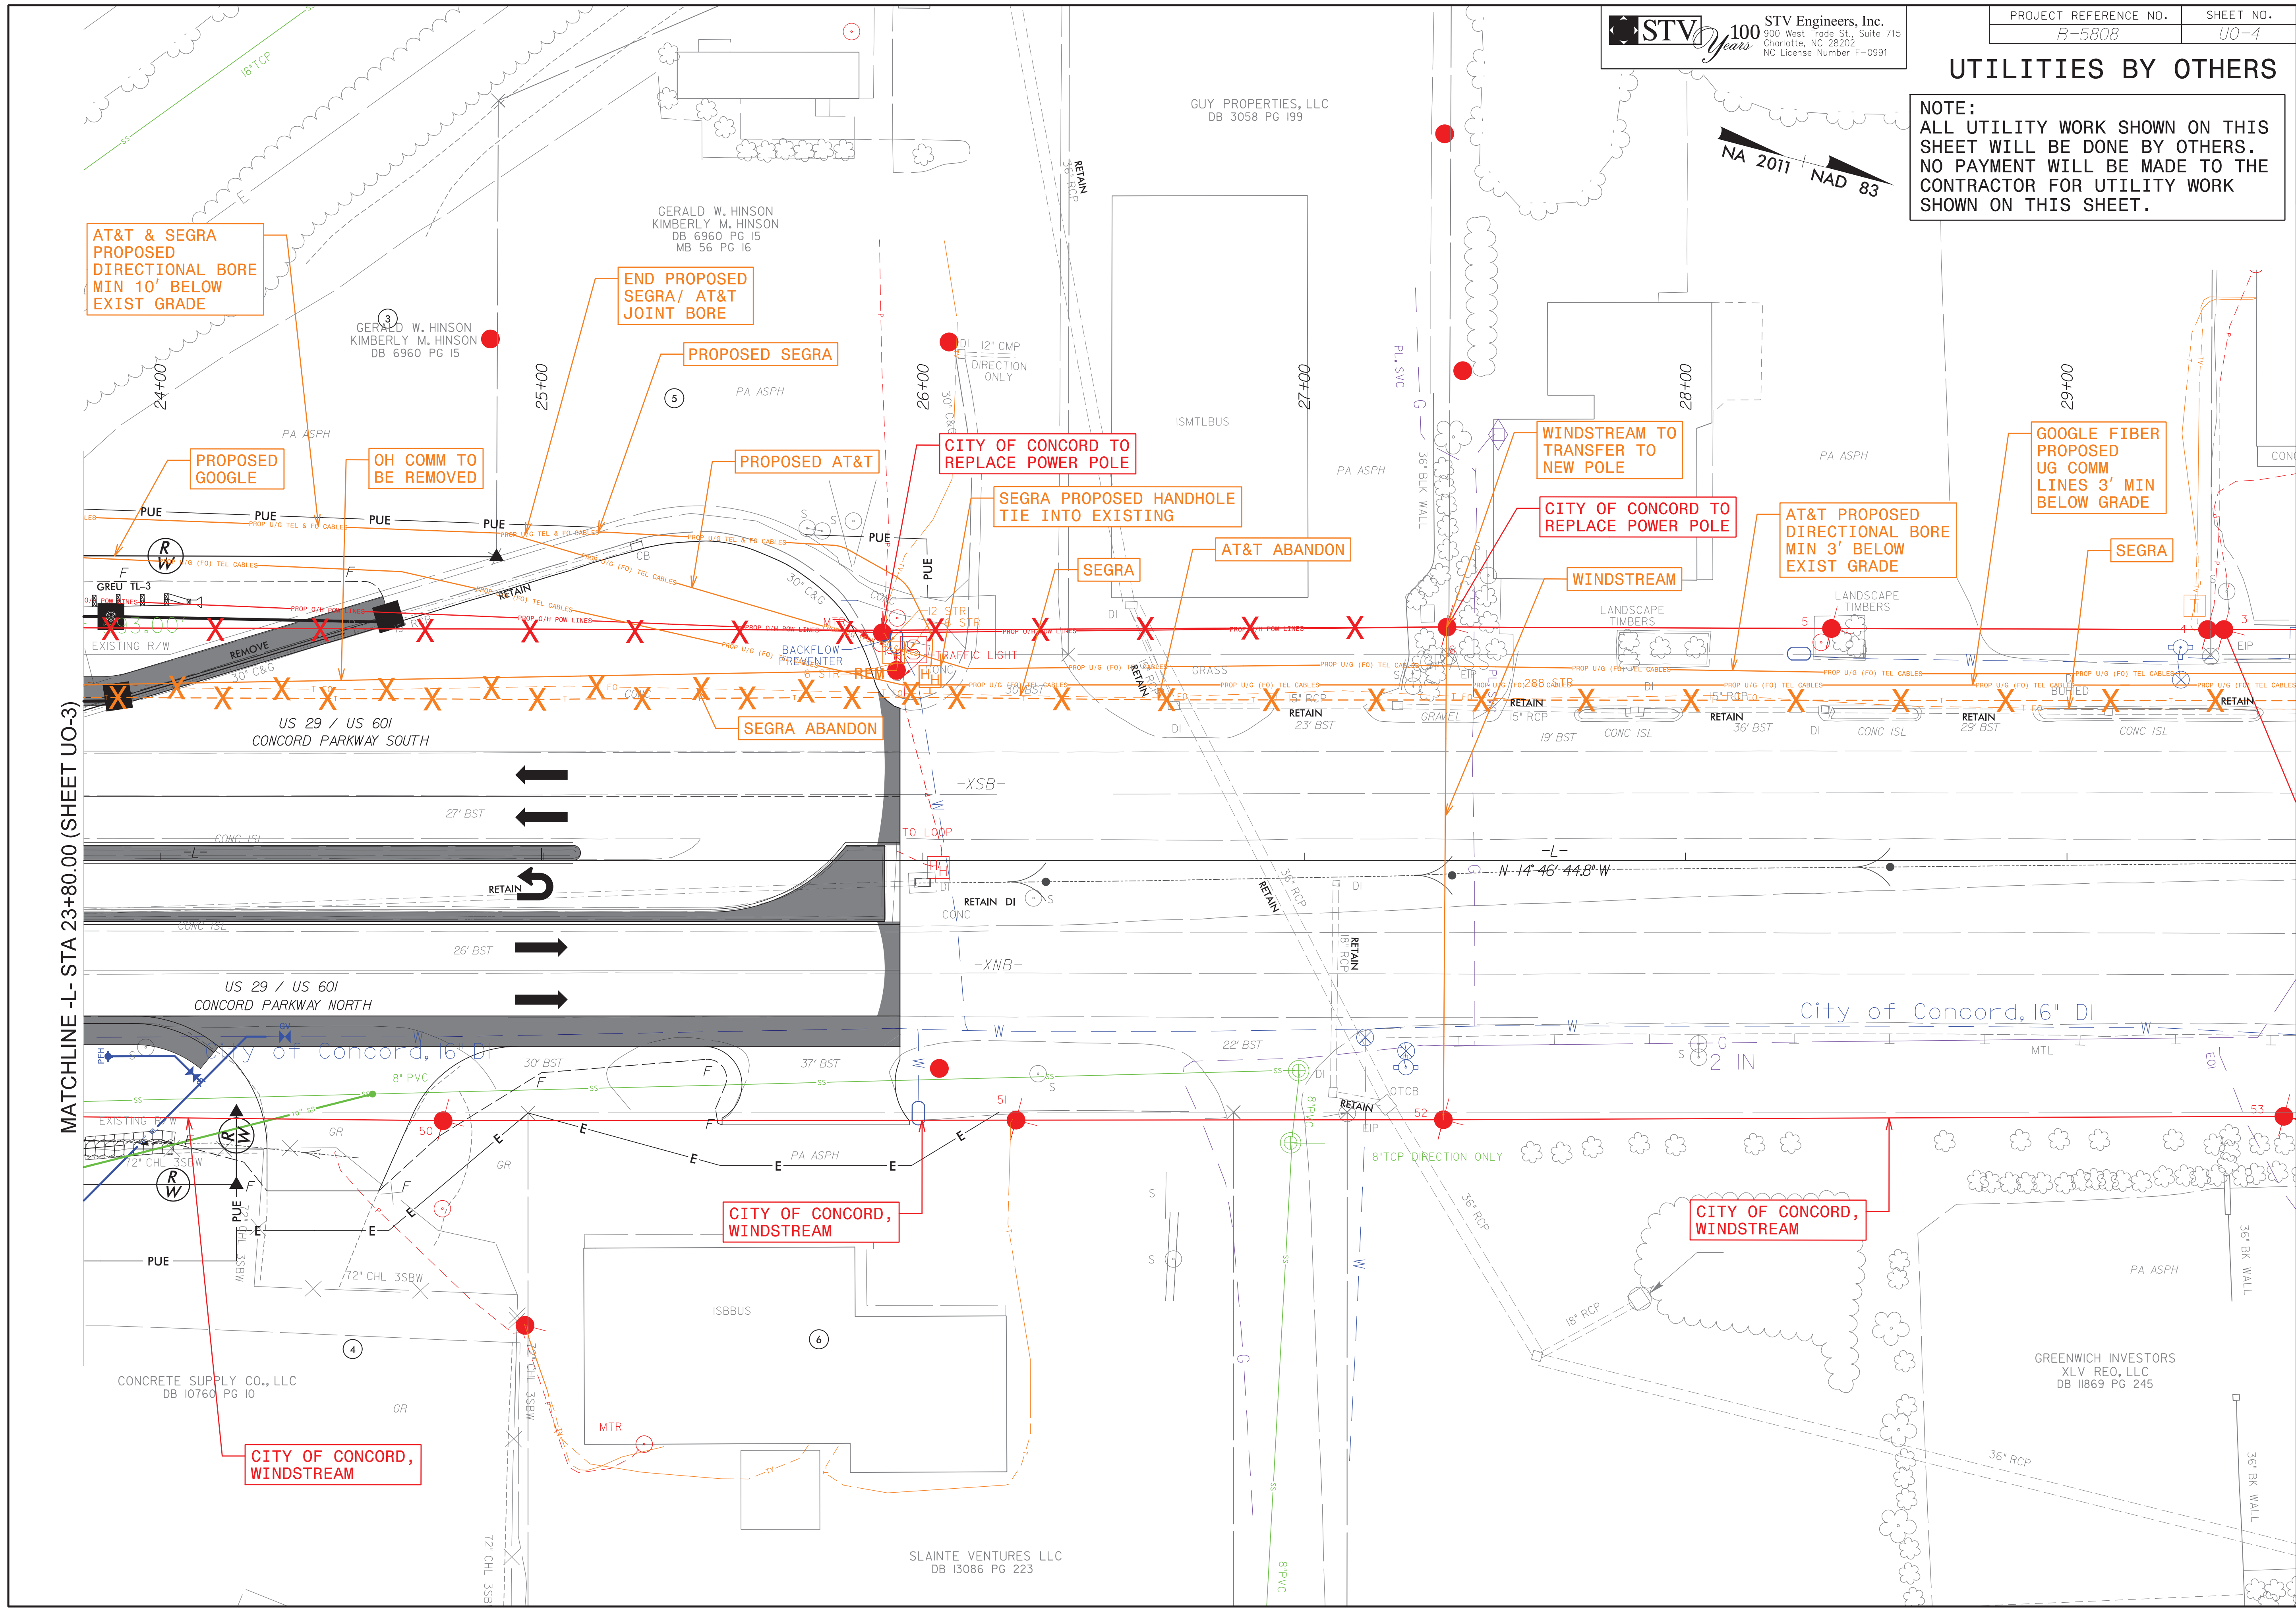

MATCHLINE -L- STA 23+80.00 (SHEET U0-3)

AT&T & SEGRA PROPOSED DIRECTIONAL BORE MIN 10' BELOW EXIST GRADE

END PROPOSED SEGRA / AT&T JOINT BORE

PROPOSED SEGRA

CITY OF CONCORD TO REPLACE POWER POLE

SEGRA PROPOSED HANDHOLE TIE INTO EXISTING

WINDSTREAM TO TRANSFER TO NEW POLE

CITY OF CONCORD TO REPLACE POWER POLE

AT&T PROPOSED DIRECTIONAL BORE MIN 3' BELOW EXIST GRADE

GOOGLE FIBER PROPOSED UG COMM LINES 3' MIN BELOW GRADE

SEGRA ABANDON

AT&T ABANDON

WINDSTREAM

CITY OF CONCORD, WINDSTREAM

CITY OF CONCORD, WINDSTREAM

CITY OF CONCORD, WINDSTREAM

CONCRETE SUPPLY CO., LLC
 DB 10760 PG 10

GERALD W. HINSON
 KIMBERLY M. HINSON
 DB 6960 PG 15
 MB 56 PG 16

GUY PROPERTIES, LLC
 DB 3058 PG 199

SLAINTE VENTURES LLC
 DB 13086 PG 223

GREENWICH INVESTORS
 XLV REQ, LLC
 DB 11869 PG 245

