
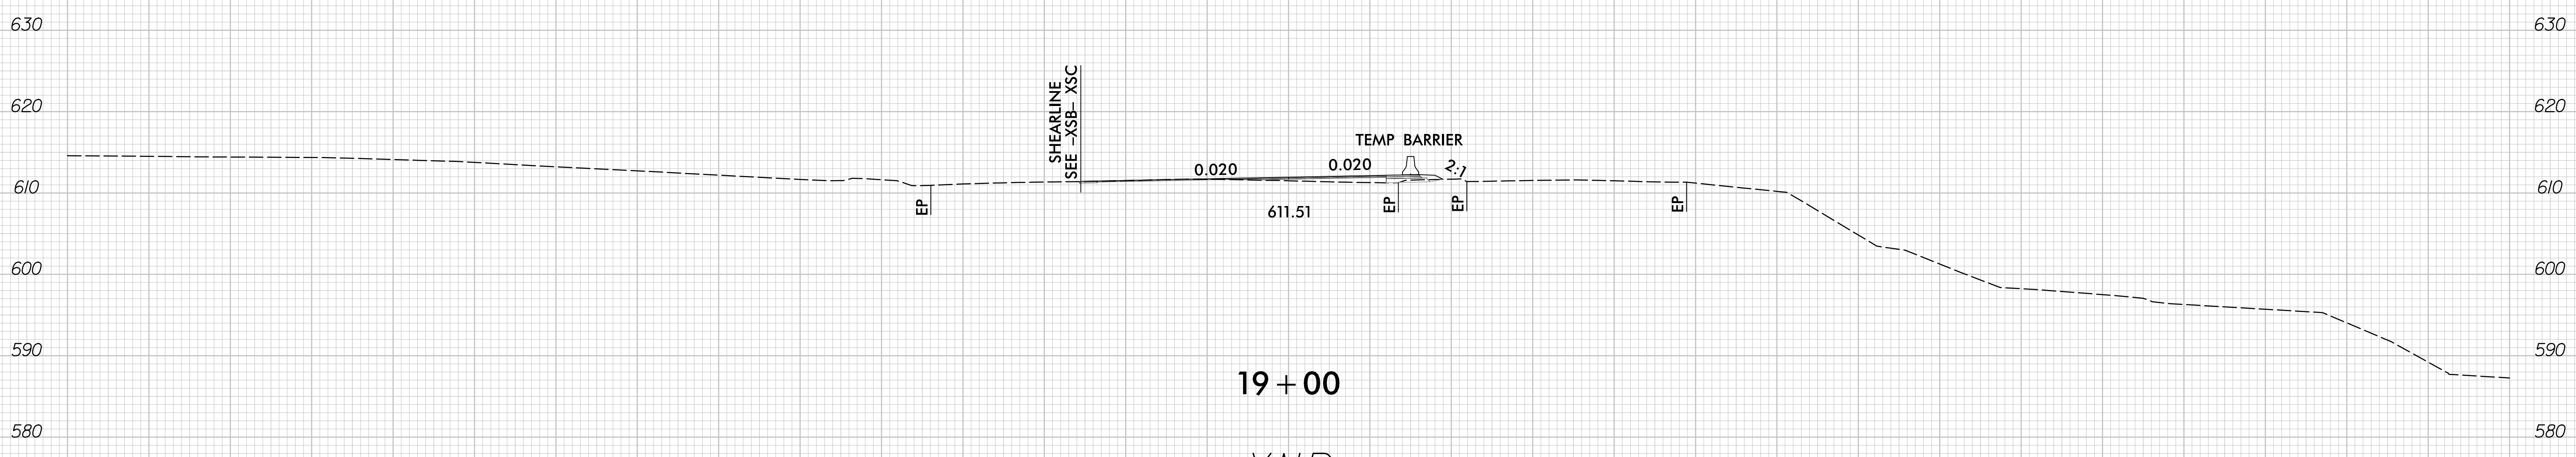


BEGIN BRIDGE
19 + 80.39

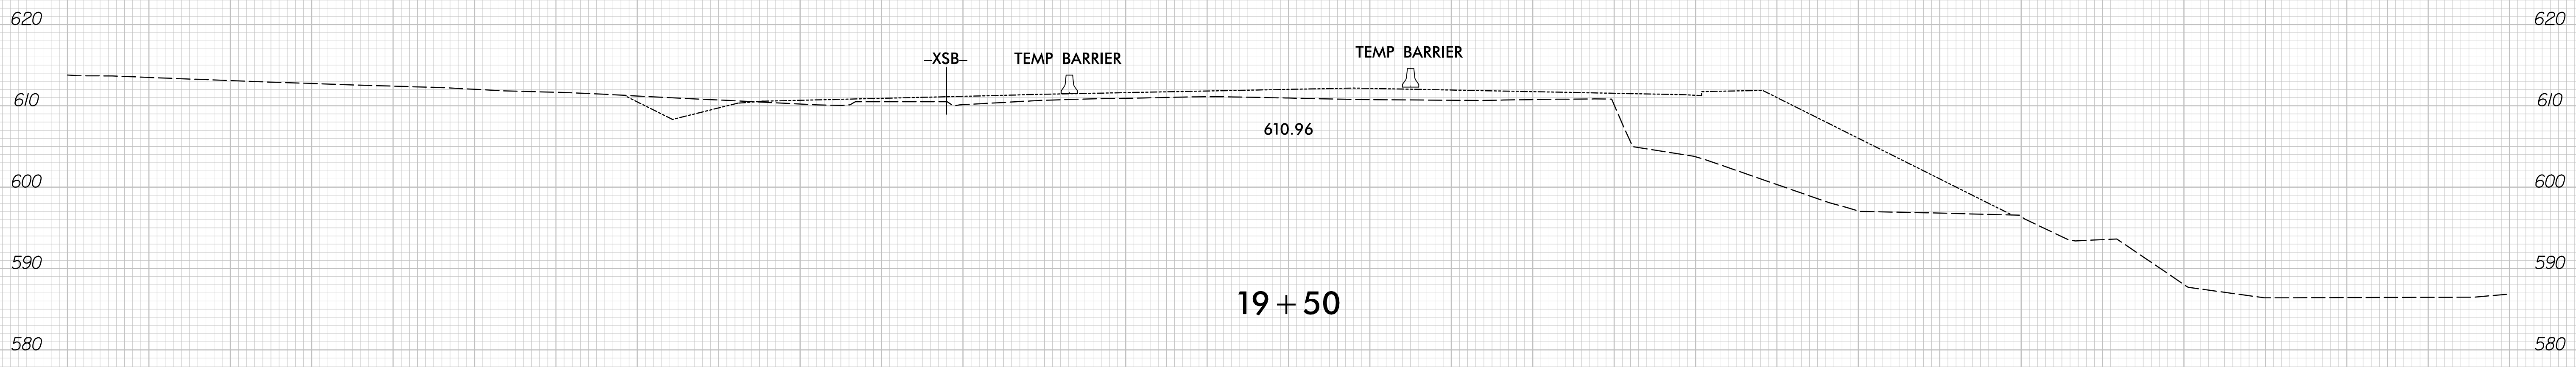

-XNB-