



R:\Structures\04\_Justation\05 RFC Bridge Plans\401\_021\_B5808\_SMU\_SD3\_014\_20057.dgn 3/6/2023 10:33:30 AM HensleSC

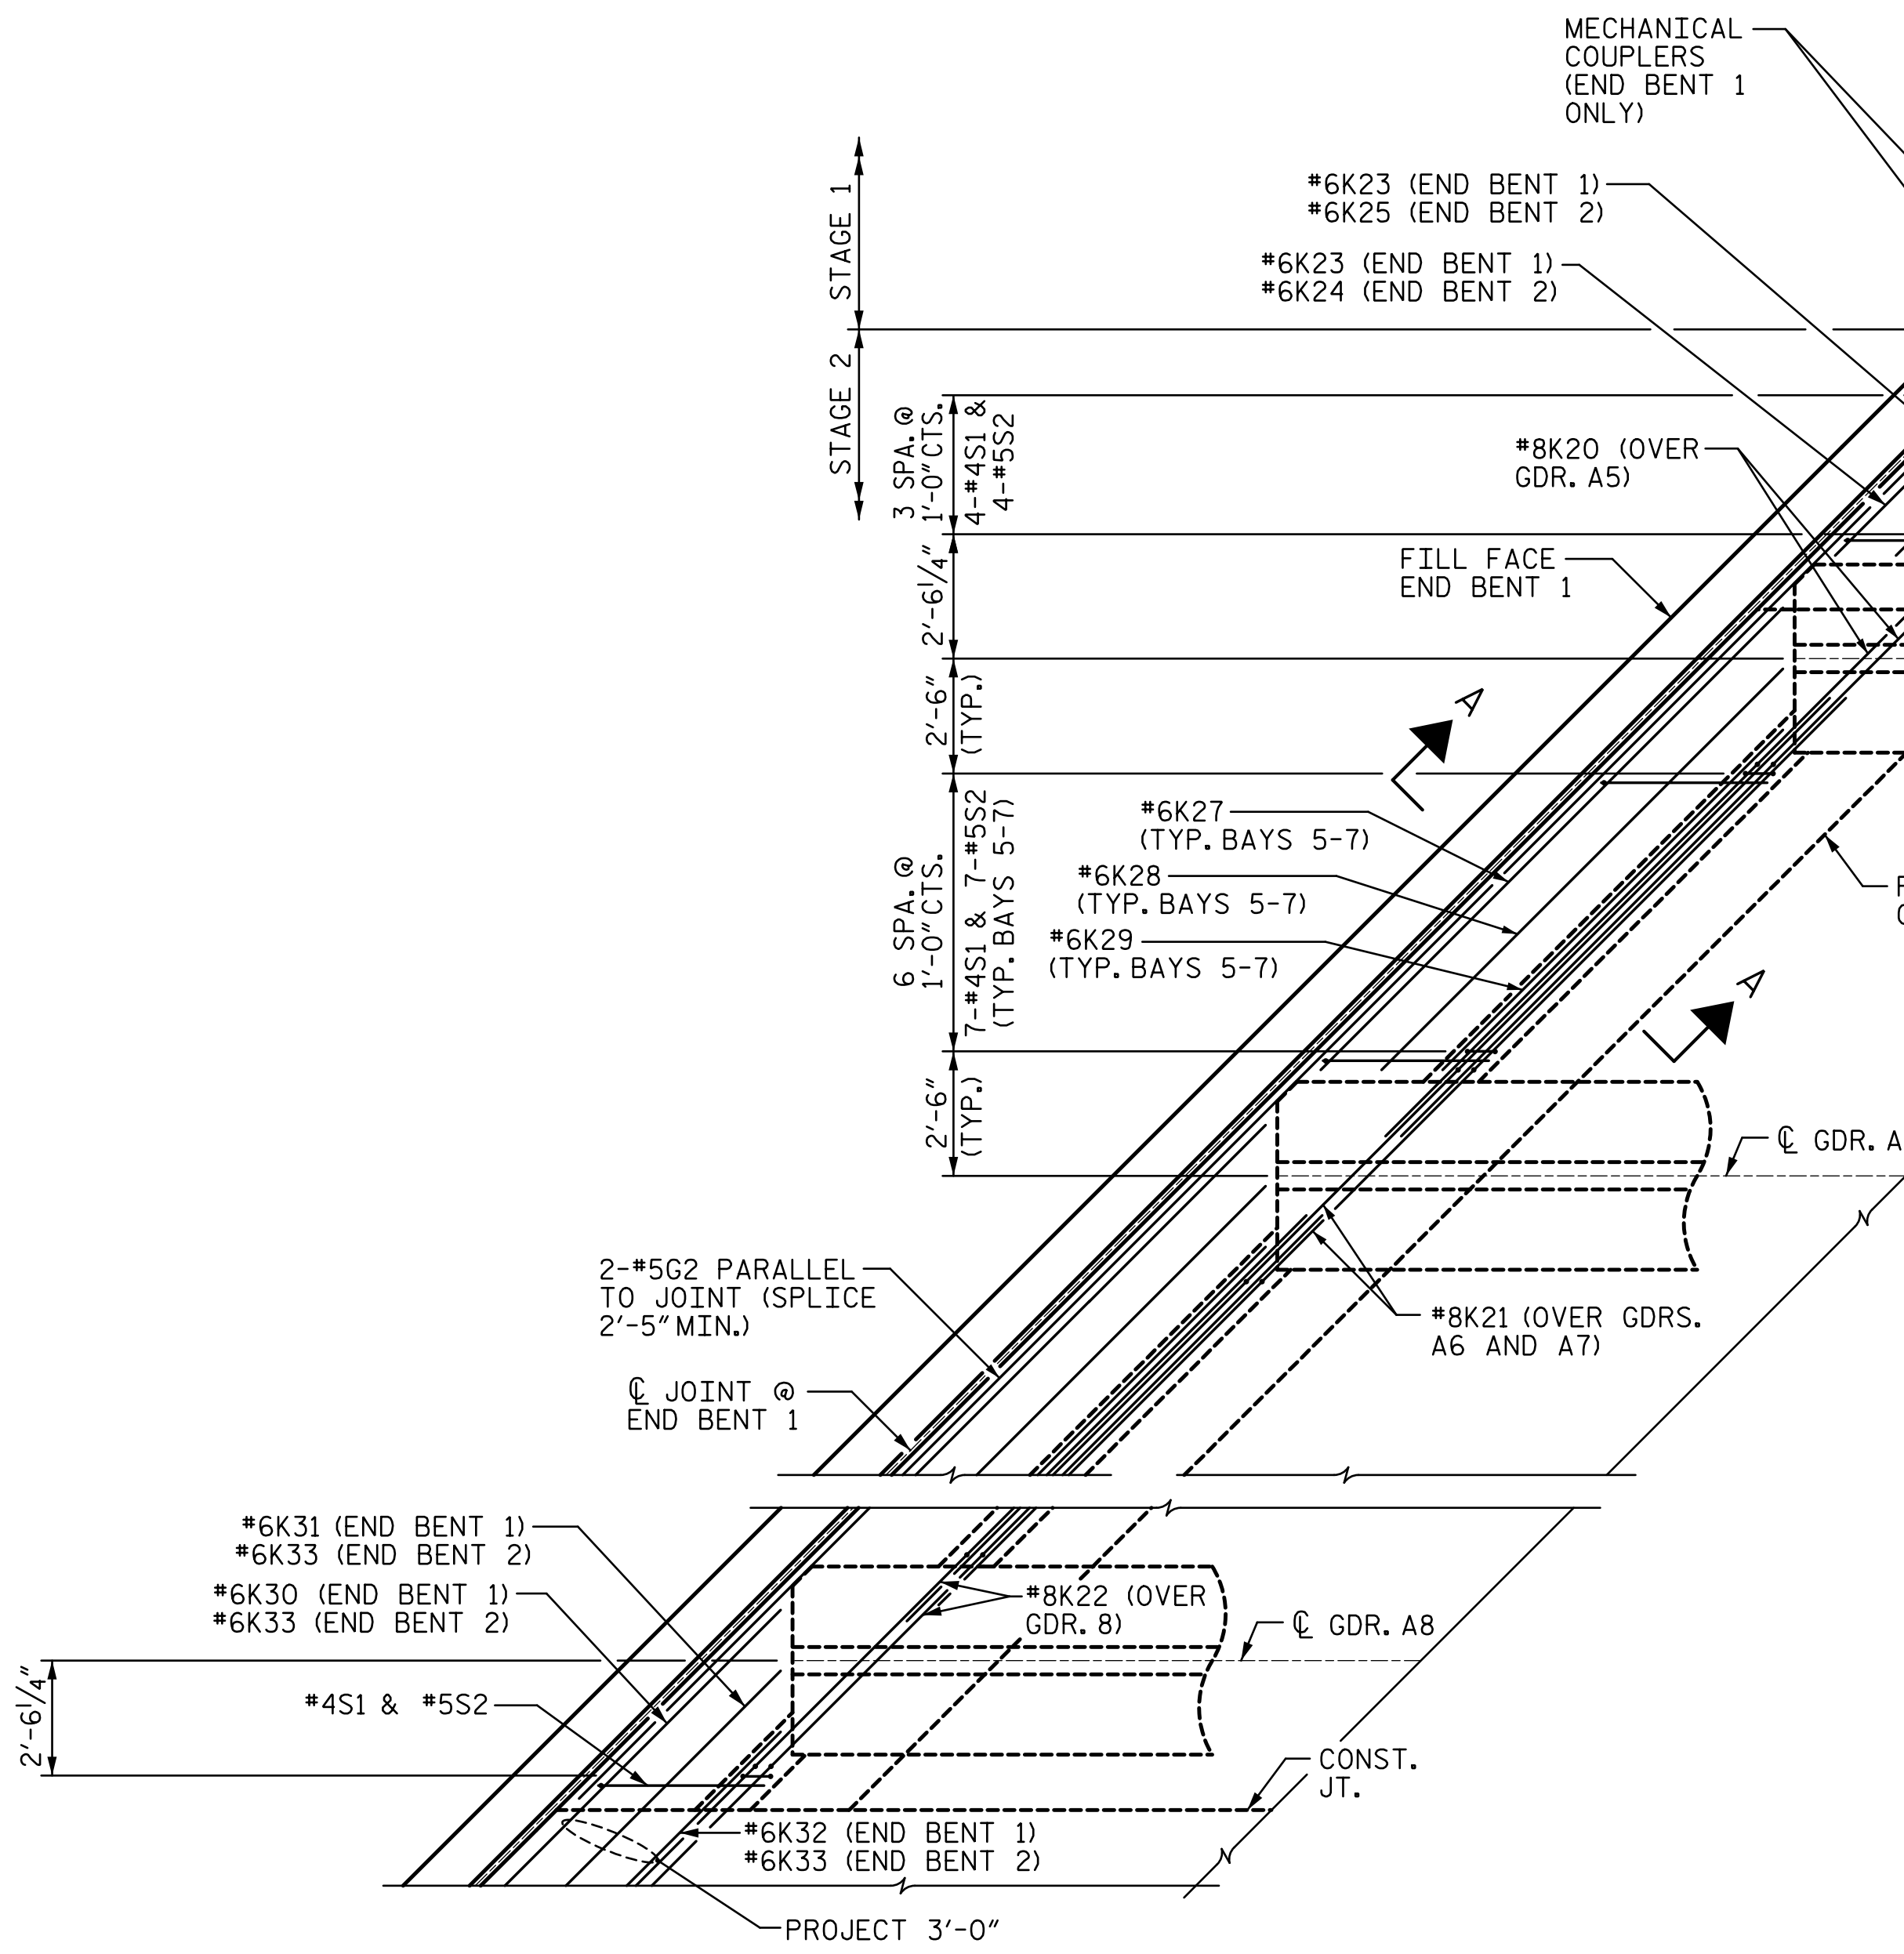

DETAIL "C"

END DIAPHRAGM AT END BENT 1, STAGE 2 SHOWN.  
END DIAPHRAGM AT END BENT 2 STAGE 2 SIMILAR, UNLESS NOTED OTHERWISE.

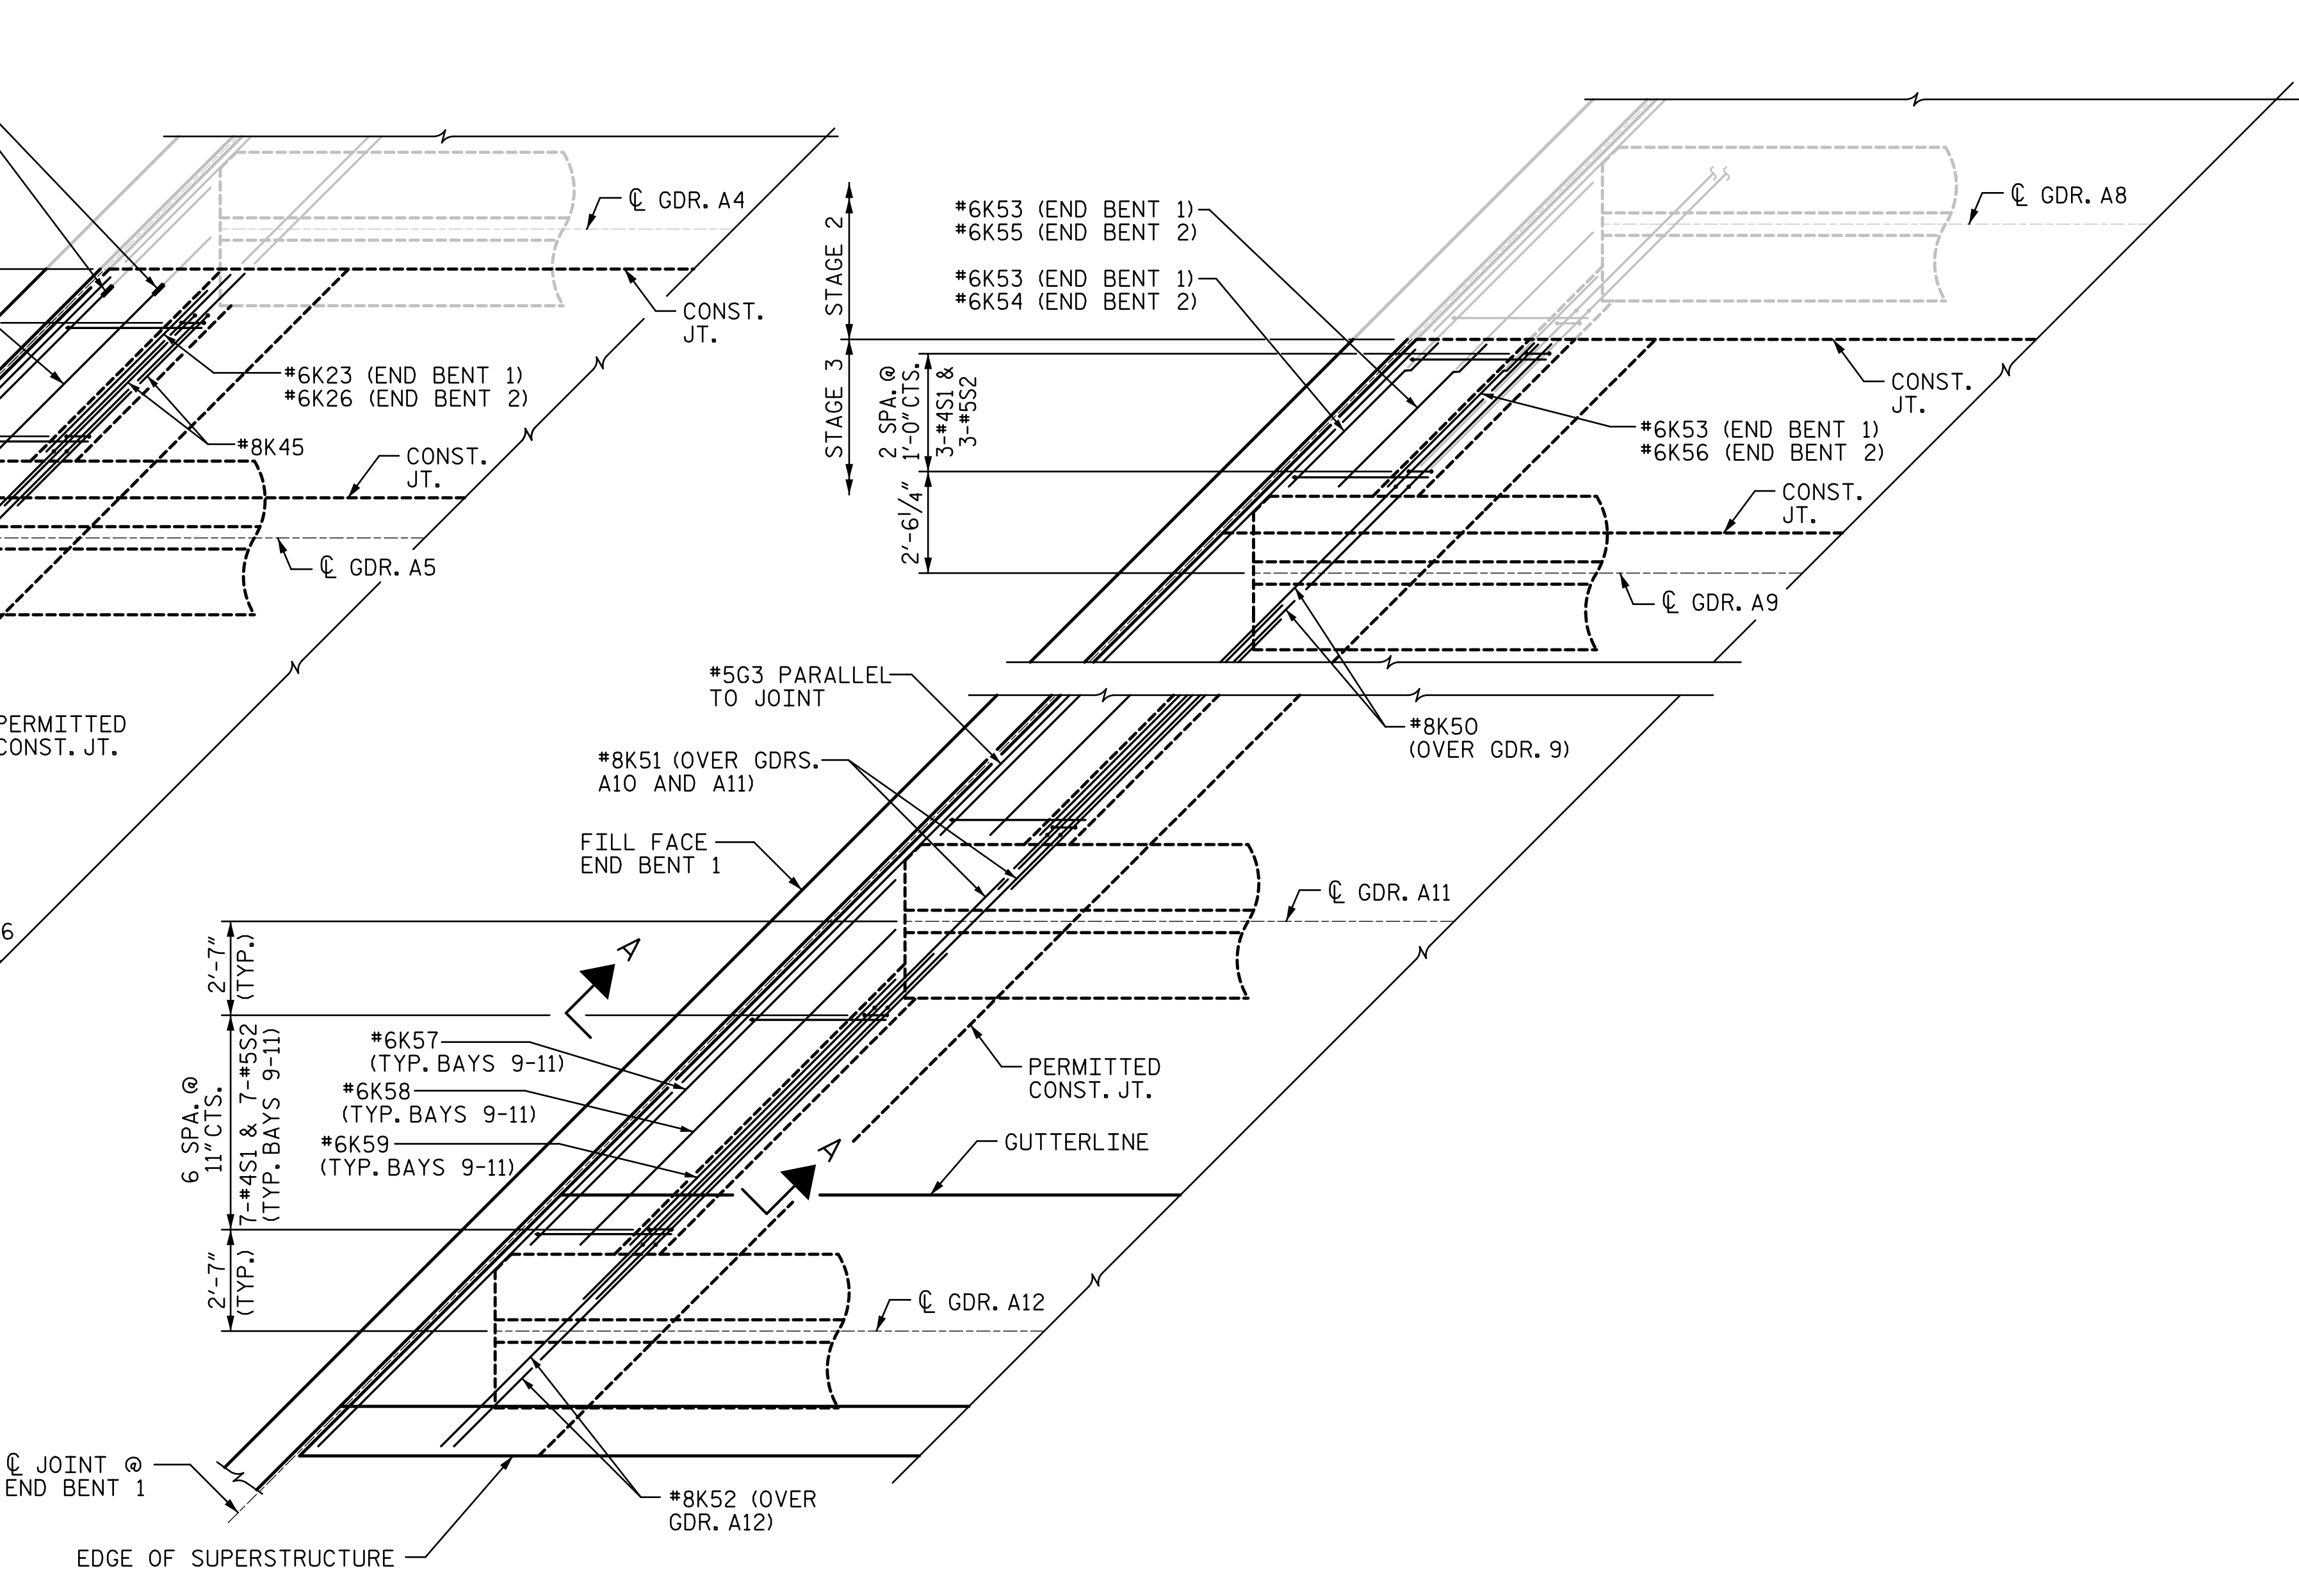


DETAIL "D"

END DIAPHRAGM AT END BENT 1, STAGE 3 SHOWN.  
END DIAPHRAGM AT END BENT 2 STAGE 3 SIMILAR, UNLESS NOTED OTHERWISE.

PROJECT NO. B-5808  
CABARRUS COUNTY  
STATION: 20+64.00 -L-  
SHEET 3 OF 3

STATE OF NORTH CAROLINA  
DEPARTMENT OF TRANSPORTATION  
RALEIGH

**SUPERSTRUCTURE  
DETAILS**

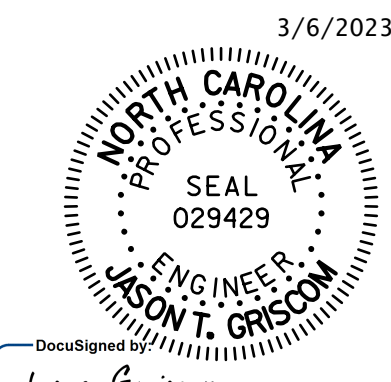

STV ENGINEERS, INC.  
900 West Trade St., Suite 715  
Charlotte, NC 28202  
NC License Number F-0991

DOCUMENT NOT CONSIDERED  
FINAL UNLESS ALL  
SIGNATURES COMPLETED

ASSEMBLED BY :	SGH	DATE :	11-22
CHECKED BY :	MLO	DATE :	11-22
DESIGN ENGINEER OF RECORD :	J. GRISCOM	DATE :	3-23

REVISIONS				SHEET NO.	
NO.	BY:	DATE:	NO.	BY:	DATE:
1			3		
2			4		

TOTAL SHEETS: 65