


R:\Structures\04_Station\05 RFC Bridge Plans\401_061_B5808_SMU_CP2_031_20057.dgn 10:42:21 AM 3/6/2023 HensleSC

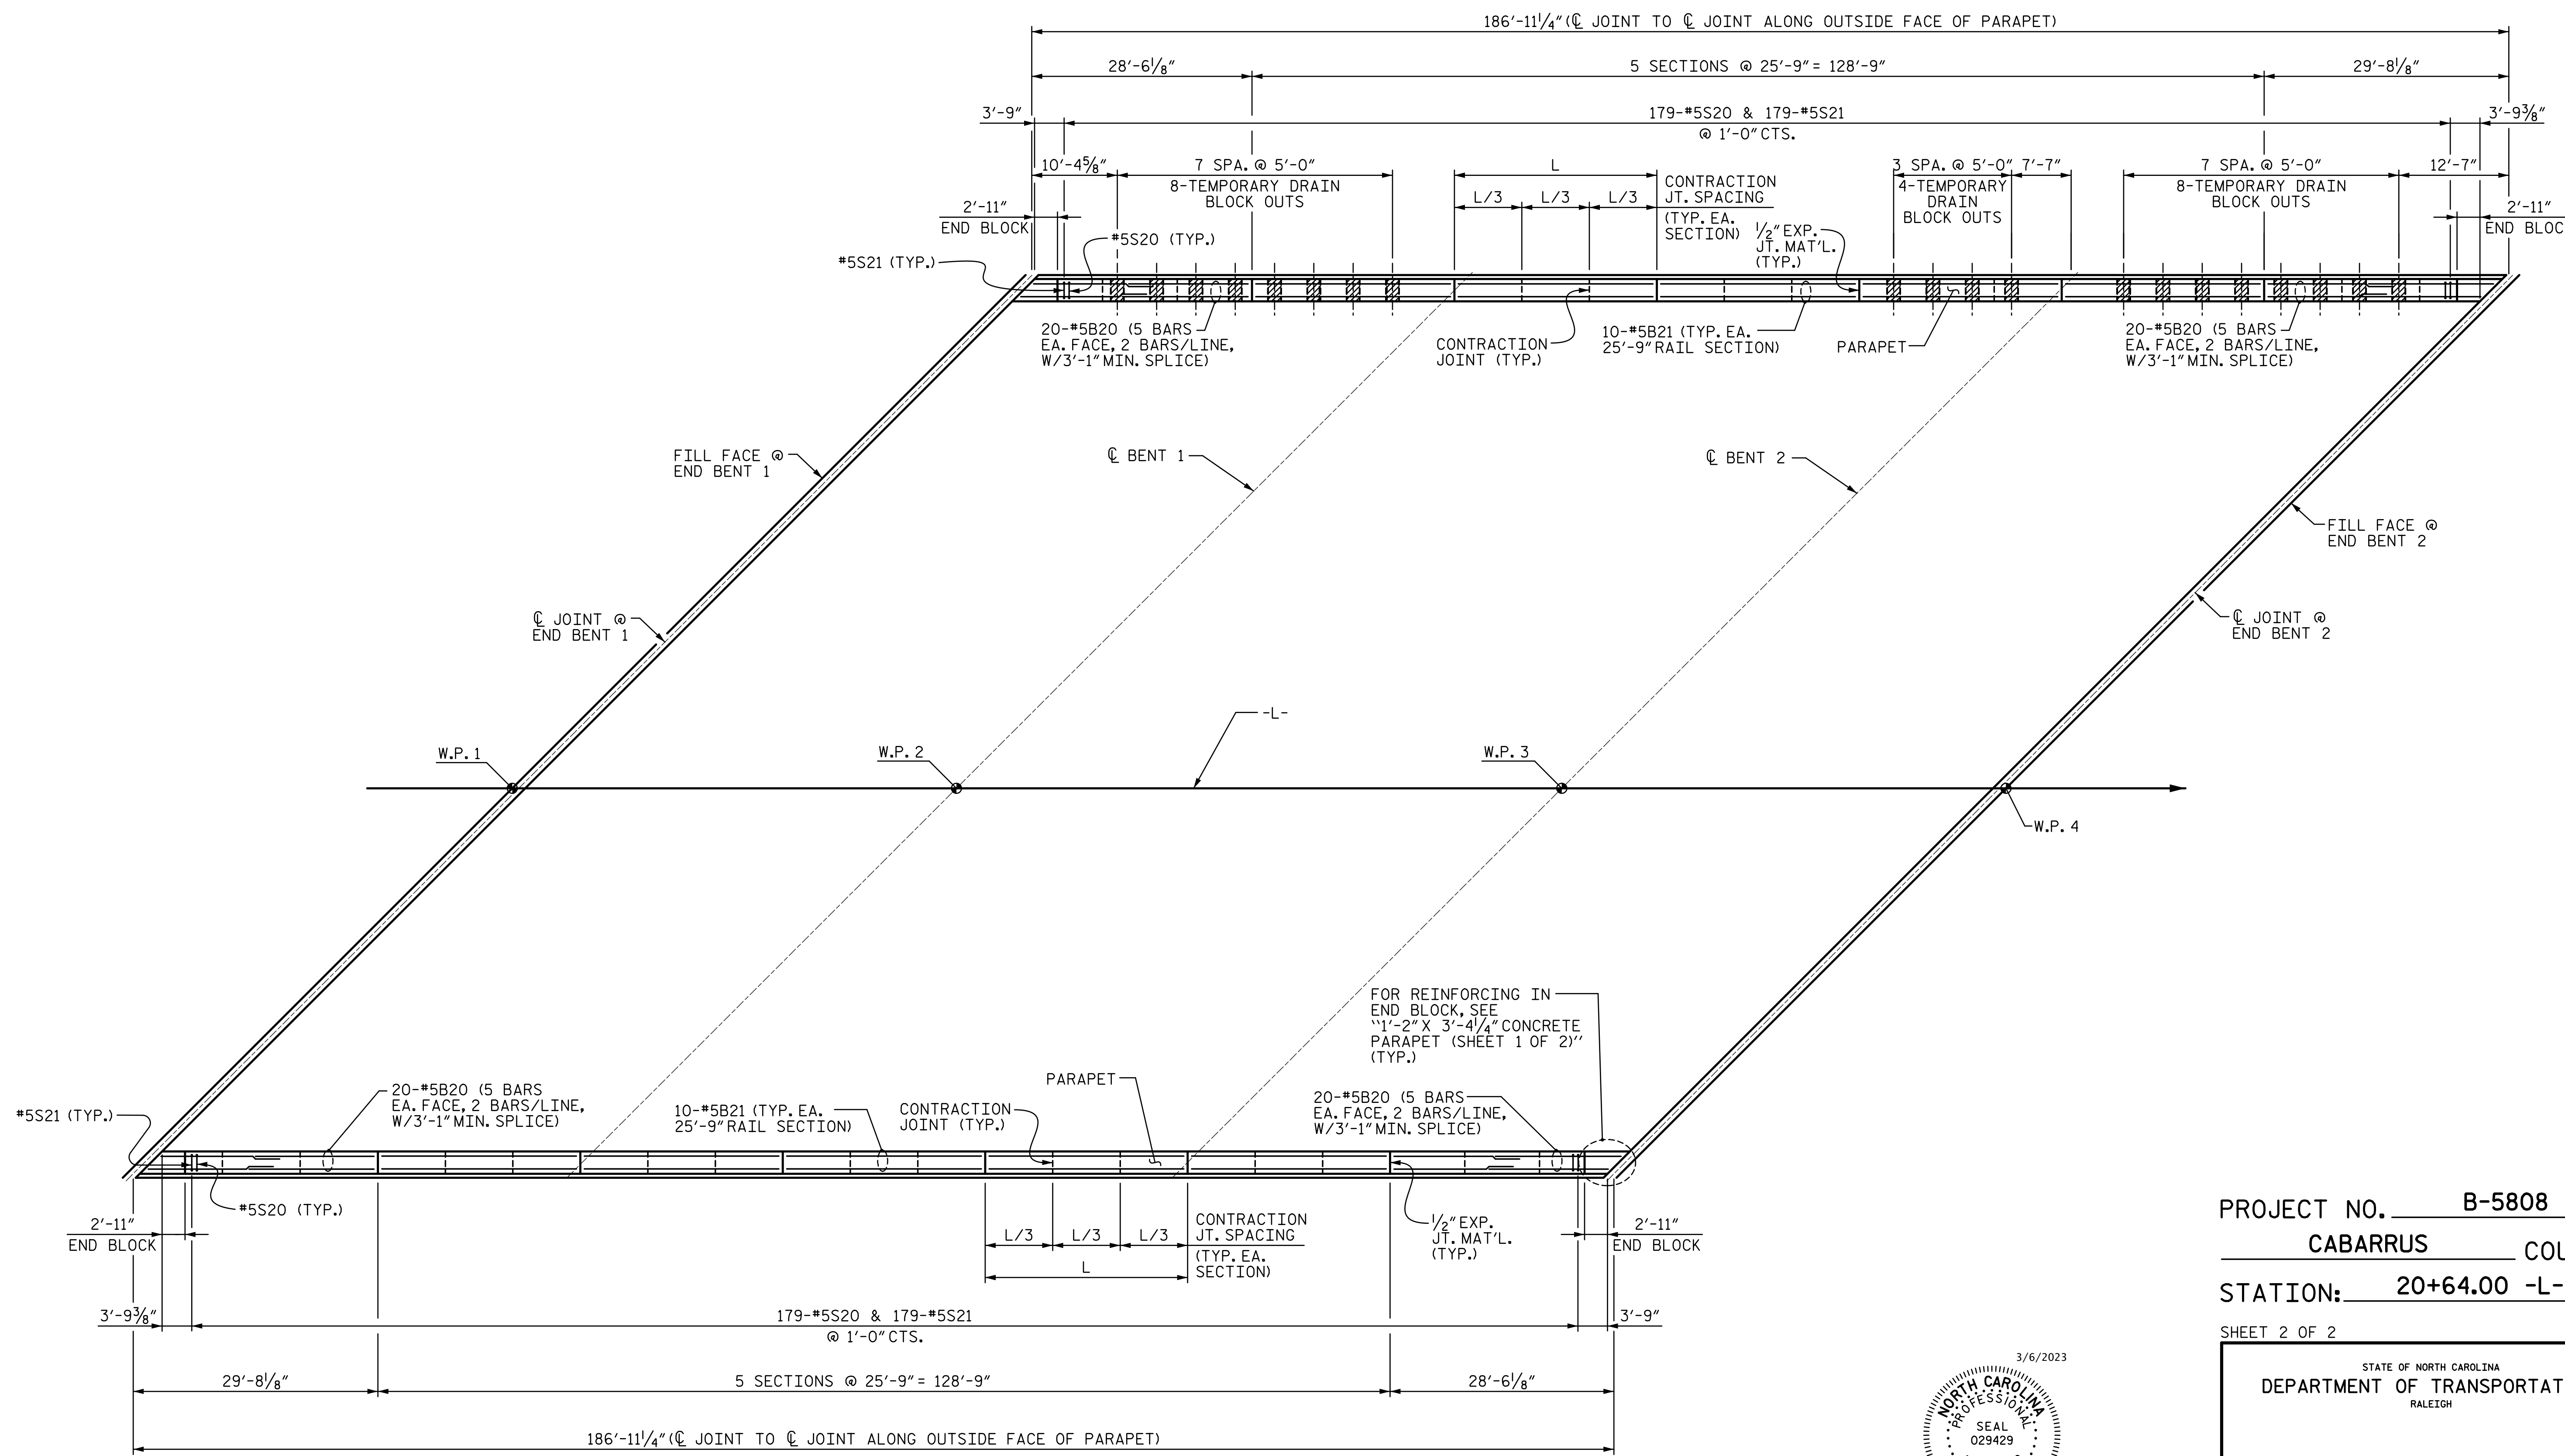


PLAN
 (SIDEWALK NOT SHOWN FOR CLARITY)
 (DIMENSIONS ARE ALONG OUTSIDE FACE OF PARAPET)

PROJECT NO. B-5808
CABARRUS COUNTY
 STATION: 20+64.00 -L-
 SHEET 2 OF 2

STATE OF NORTH CAROLINA
 DEPARTMENT OF TRANSPORTATION
 RALEIGH

1'-2" X 3'-4 1/4"
CONCRETE PARAPET

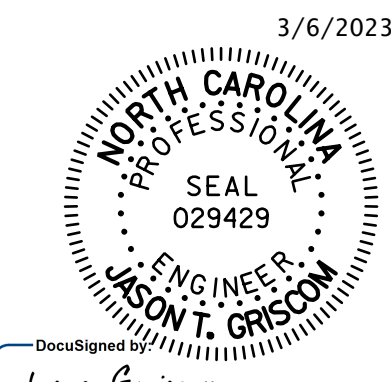

STV ENGINEERS, INC.
 100 900 West Trade St., Suite 715
 Charlotte, NC 28202
 NC License Number F-0991

DOCUMENT NOT CONSIDERED
 FINAL UNLESS ALL
 SIGNATURES COMPLETED

ASSEMBLED BY :	SGH	DATE :	7-21
CHECKED BY :	MLO	DATE :	6-22
DESIGN ENGINEER OF RECORD :	J. GRISCOM	DATE :	3-23

REVISIONS				SHEET NO.	
NO.	BY:	DATE:	NO.	BY:	DATE:
1			3		
2			4		

TOTAL SHEETS: 65