


BR-0073
4RDI 004
 ROADWAY DESIGN ENGINEER

 HYDRAULICS ENGINEER

 DOCUMENT NOT CONSIDERED FINAL UNLESS ALL SIGNATURES COMPLETED
 STATE OF NORTH CAROLINA
 ROADWAY DESIGN UNIT
 PREPARED BY

 434 FAYETTEVILLE ST. #1500
 RALEIGH, N.C. 27601
 NC ENG P-1253
 PRELIMINARY PLANS
 DO NOT USE FOR CONSTRUCTION

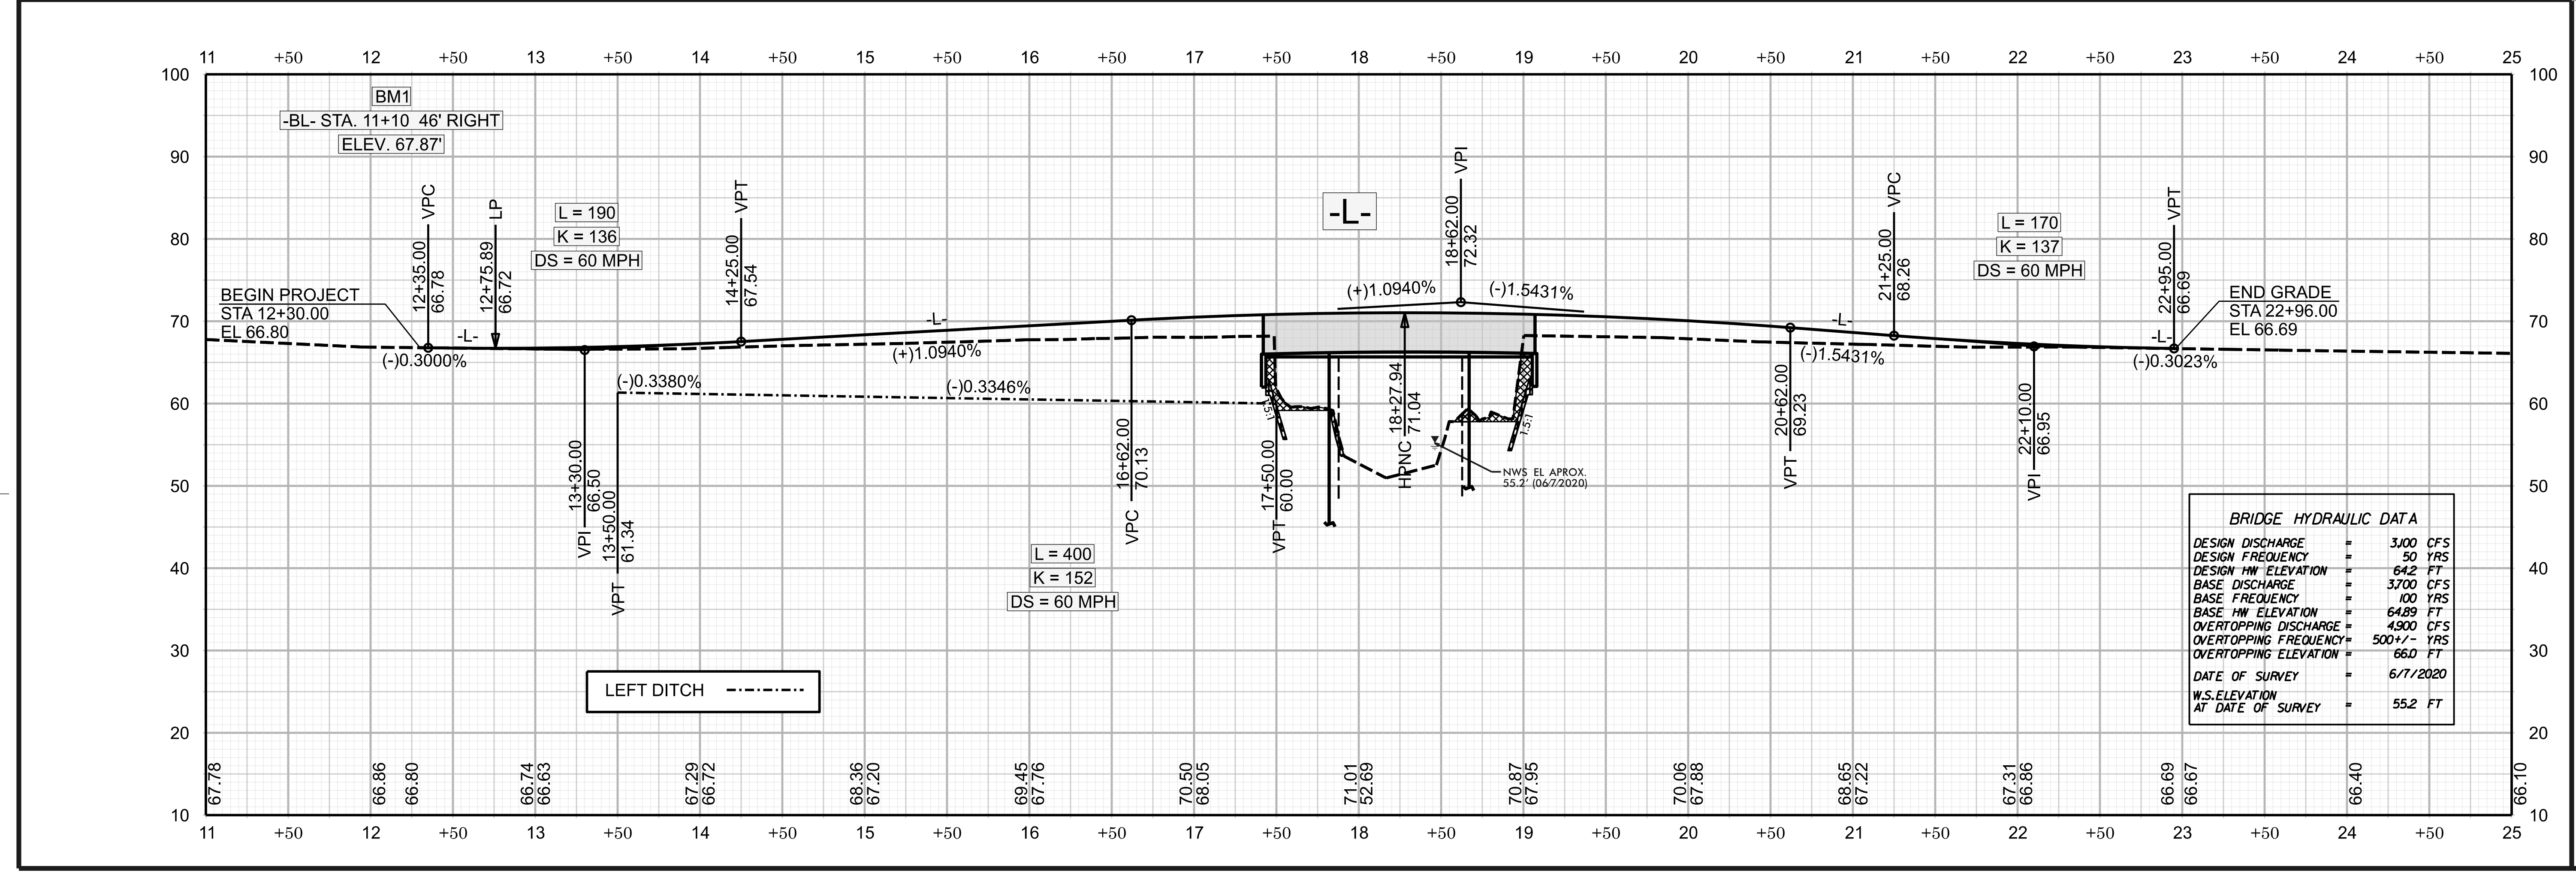

REVISIONS