

RIGHT OF WAY CONTROL SHEET

I, Keith E. Honeycutt, certify that the right of way and permanent easement monumentation for this project shown herein was completed under my direct and responsible charge from an actual survey made under my supervision; that all horizontal closures had a minimum ratio of precision of 1:10,000 (Class A). Field work was performed in July 2022, and all coordinates are based on NAD83/2011; That this survey was performed to meet the requirements of 21NCAC 56.1600 as applicable.

This 27th day of September, 2022.

Keith E. Honeycutt
 Professional Land Surveyor L-4169

STATION	OFFSET	NORTH	EAST
12+40.00	30.00	190788.953	1987547.454
12+86.30	-30.00	190826.641	1987481.703
13+53.80	-29.89	190893.360	1987472.524
13+53.80	54.00	190905.219	1987555.567
14+50.00	67.00	191003.148	1987554.007
14+87.00	-40.00	191022.805	1987442.485
14+87.00	-27.88	191024.758	1987454.445
15+35.09	-39.12	191070.099	1987435.478
17+09.00	72.00	191261.683	1987513.159
17+32.61	-51.50	191260.690	1987387.418
17+62.00	-60.00	191287.548	1987373.271
18+12.00	65.00	191362.195	1987485.317
19+28.43	-60.00	191448.640	1987337.954
19+28.43	74.00	191478.978	1987468.475
19+95.93	-60.00	191514.038	1987322.521
19+95.93	70.00	191544.114	1987448.995
22+16.00	-60.00	191728.144	1987271.614
22+16.00	-30.00	191735.084	1987300.800
22+47.00	55.00	191784.905	1987376.324
23+10.00	44.00	191843.652	1987351.049
23+10.00	30.00	191840.413	1987337.429

BR-0073
 R/W RW03E-1
 NORTH CAROLINA
 DEPARTMENT
 OF TRANSPORTATION




PROFESSIONAL LAND SURVEYOR
 KEITH E. HONEYCUTT
 SEAL
 L-4169
 10/14/2022

DOCUMENT NOT CONSIDERED
 FINAL UNLESS ALL SIGNATURES
 ARE COMPLETED

2018 STANDARD
 SPECIFICATIONS

TIP PROJECT: BR-0073
 County: Columbus

PREPARED FOR

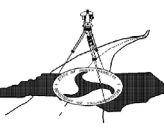

LOCATION AND SURVEYS UNIT

PREPARED BY

DIVISION 6
 LOCATION & SURVEYS
 4834 US HWY 301 S.
 HOPE MILLS, NC 28348