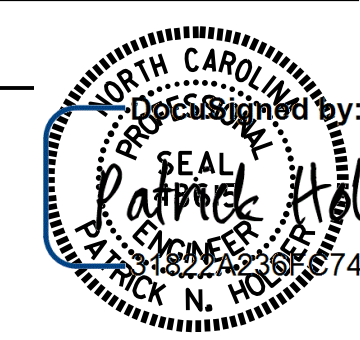


 CHANGEABLE MESSAGE BOARD SHALL BE PLACED  
 1/2 MILE BEFORE SIGN **(A)** ON US 76

\$\$\$SYTIME\$\$\$\$  
 \$\$\$DGN\$\$\$\$  
 \$\$\$USERNAME\$\$\$\$

**VOLKERT**  
 5430 Wade Park Blvd., Suite 410  
 Raleigh, NC 27607  
 Tel. 919-854-0344 Fax. 919-854-0355  
 NC License No. F-0765

APPROVED: \_\_\_\_\_  
 DATE: 1/9/2023  
 SEAL  


  
 DIVISION OF HIGHWAYS  
 DEPARTMENT OF TRANSPORTATION  
 ZONE TRAFFIC CONTROL

INSET A DETAIL

DOCUMENT NOT CONSIDERED FINAL  
 UNLESS ALL SIGNATURES COMPLETED