



COIR FIBER WATTLE WITH POLYACRYLAMIDE (PAM) DETAIL

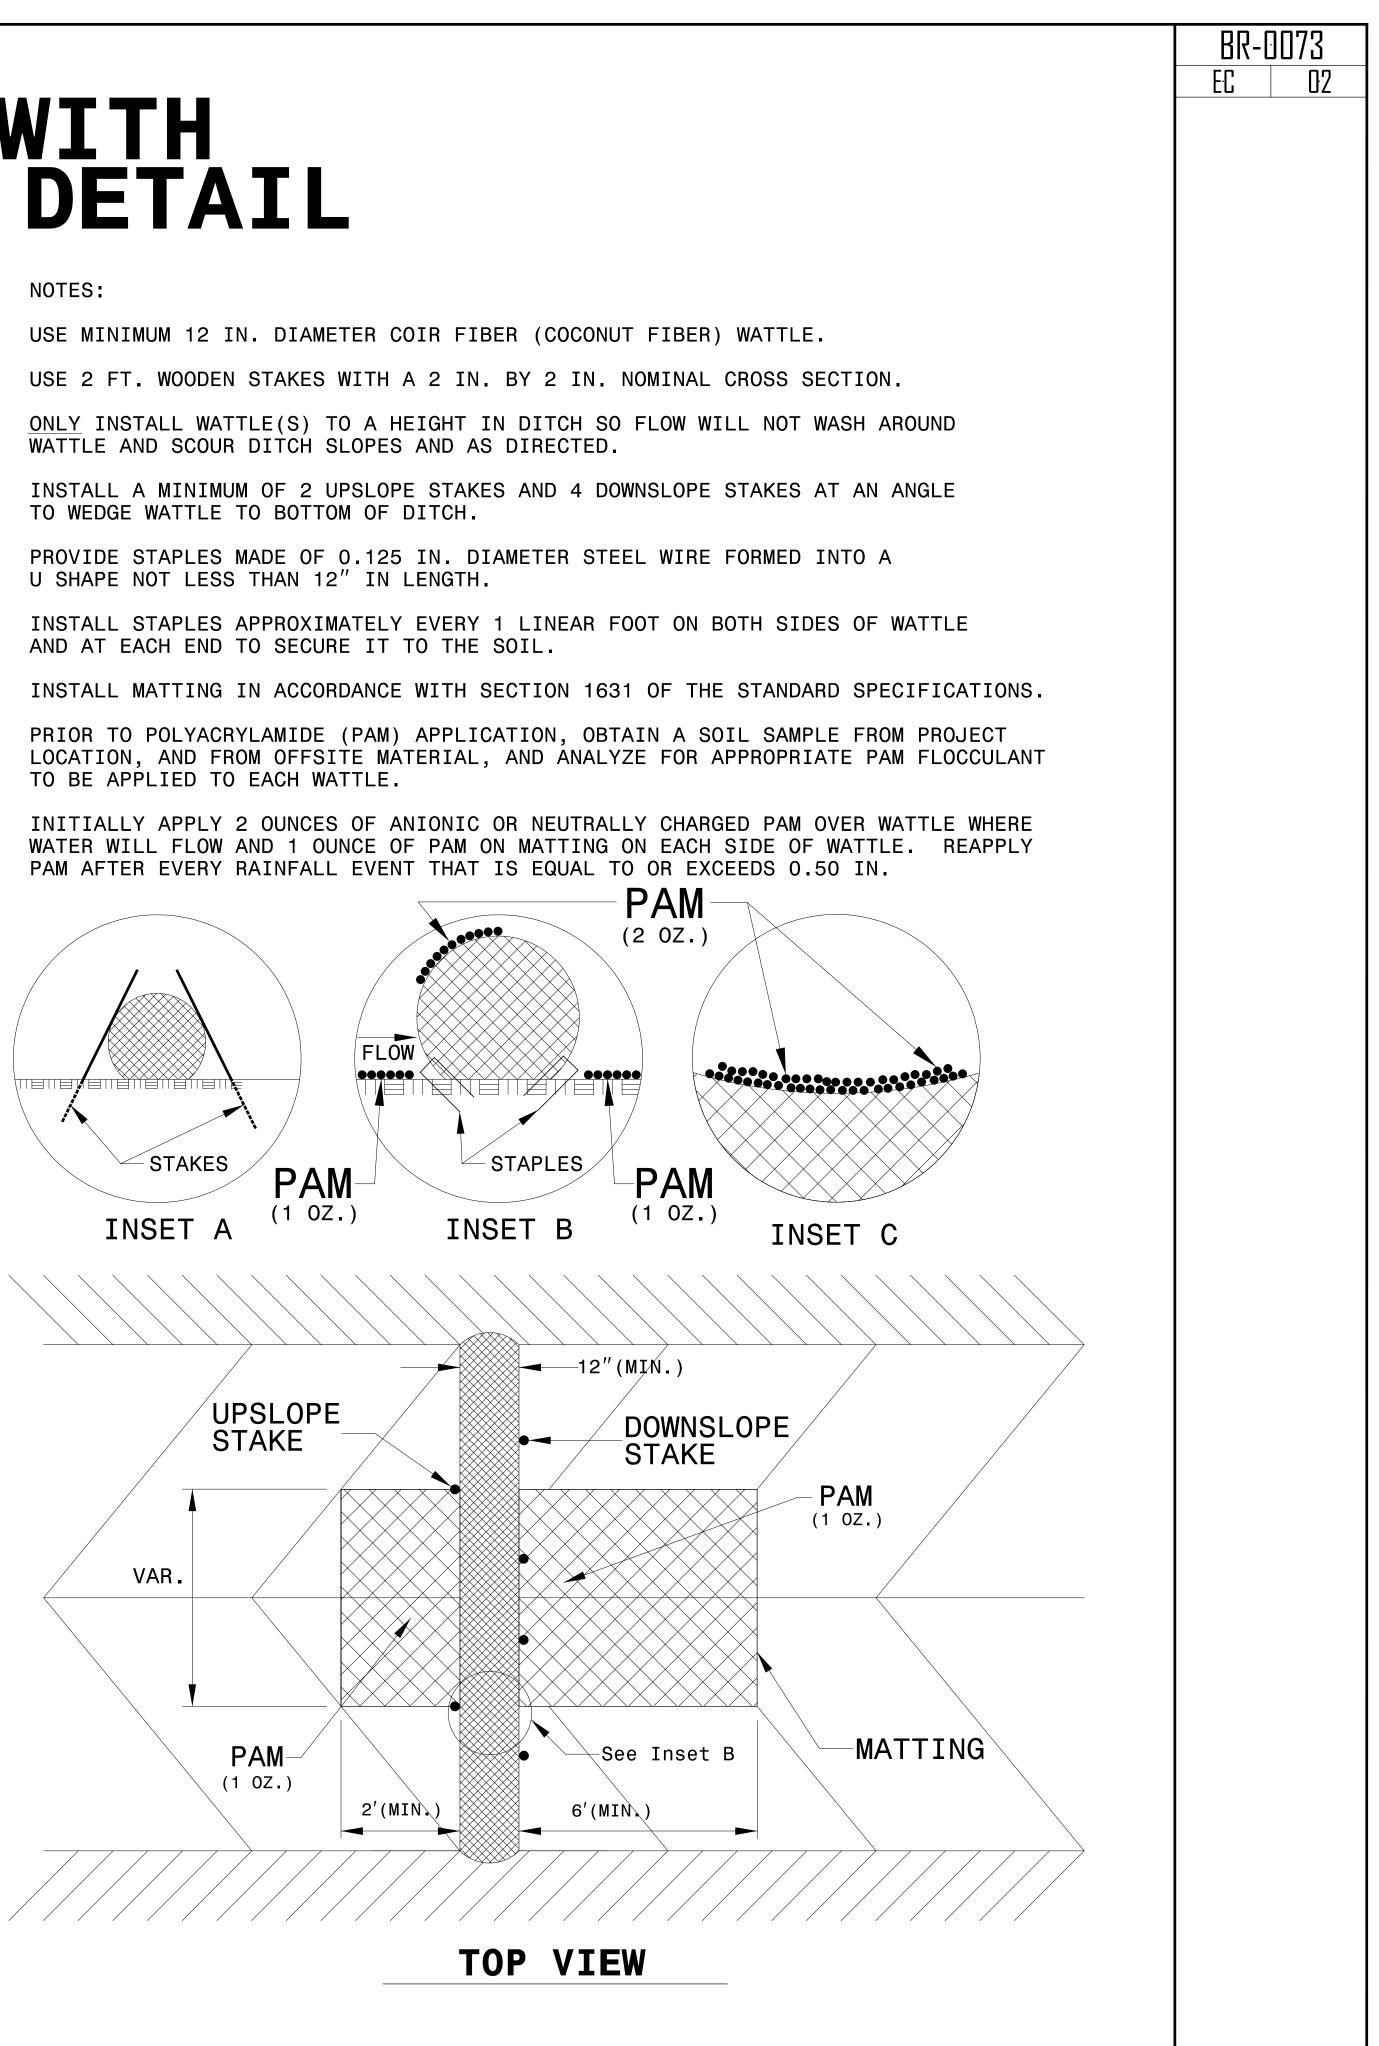

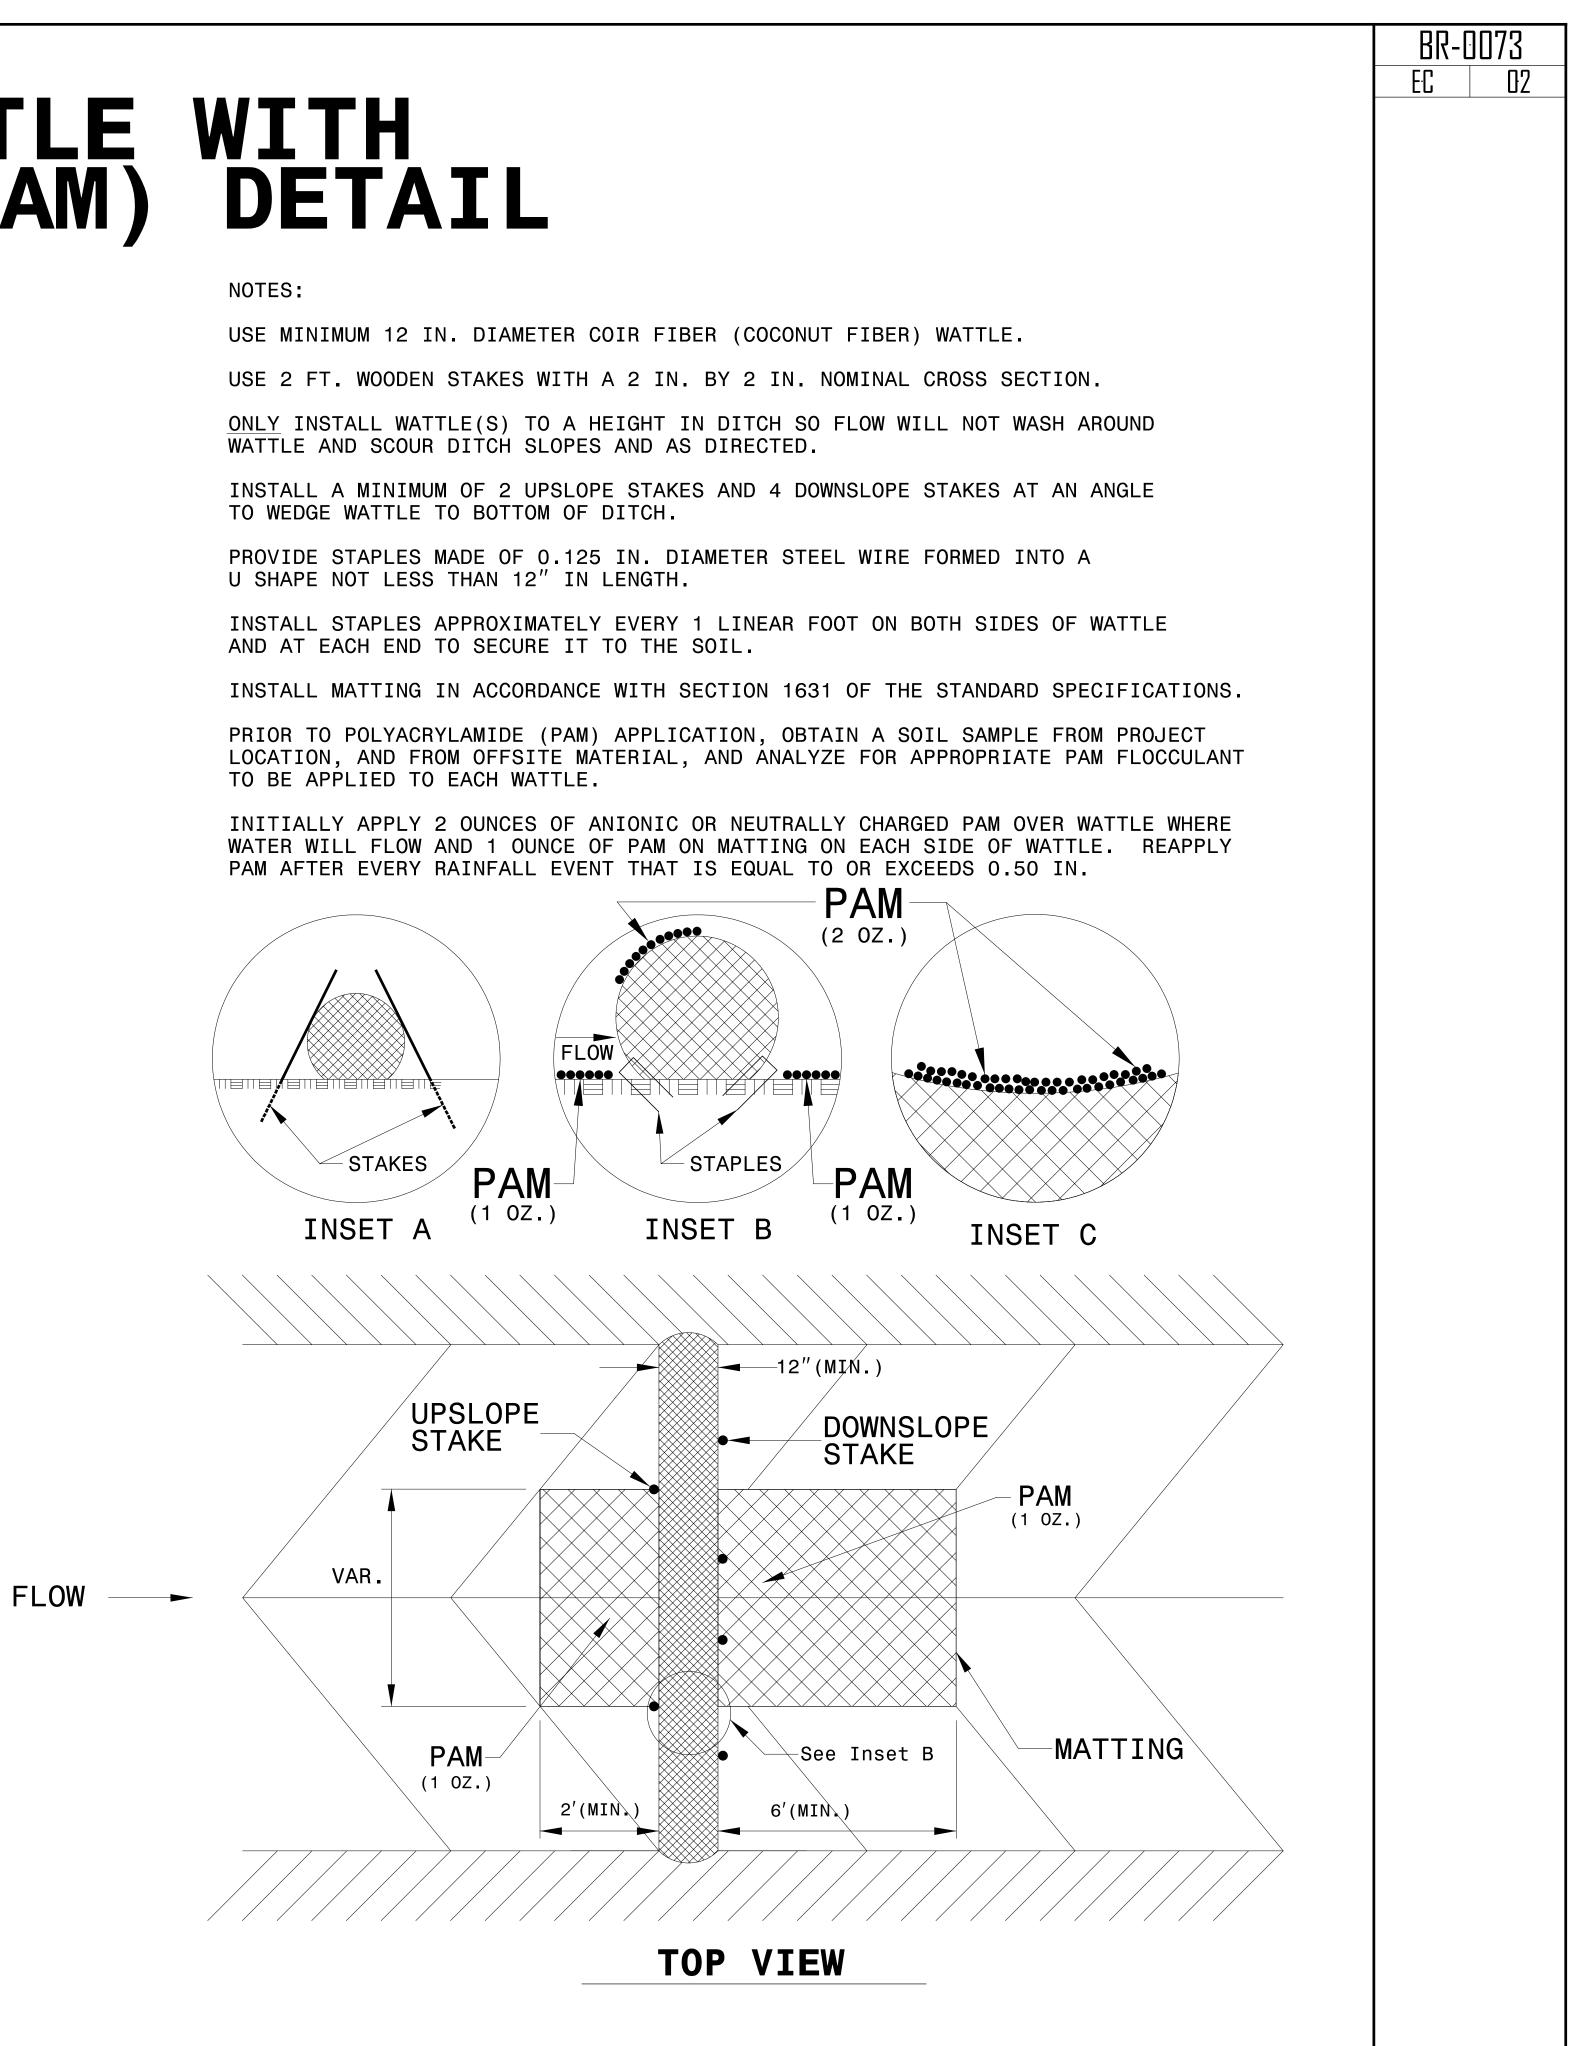

EDGE OF PAVEMENT

-NATURAL GROUND

NATURAL GROUND

2' DOWNSLOPE STAKE