



L
14+00.00

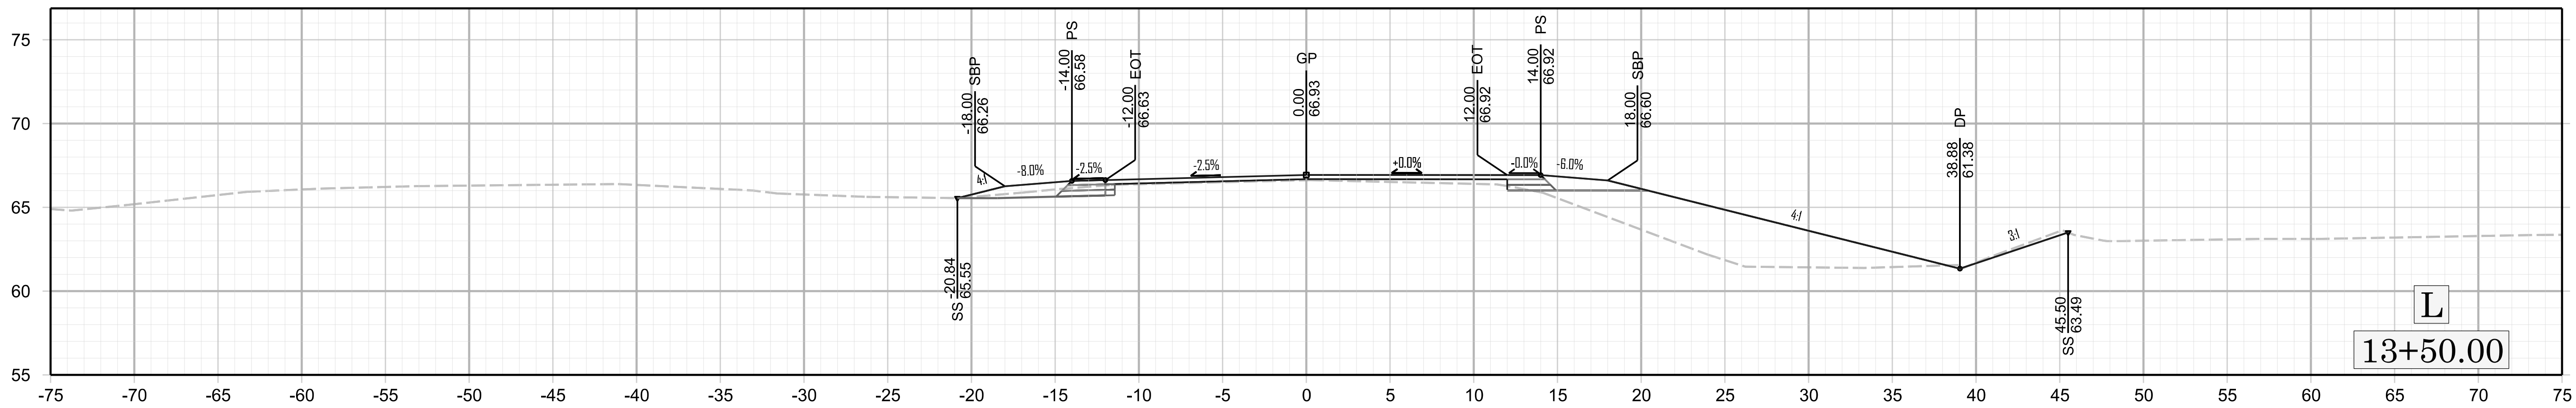

L
13+50.00

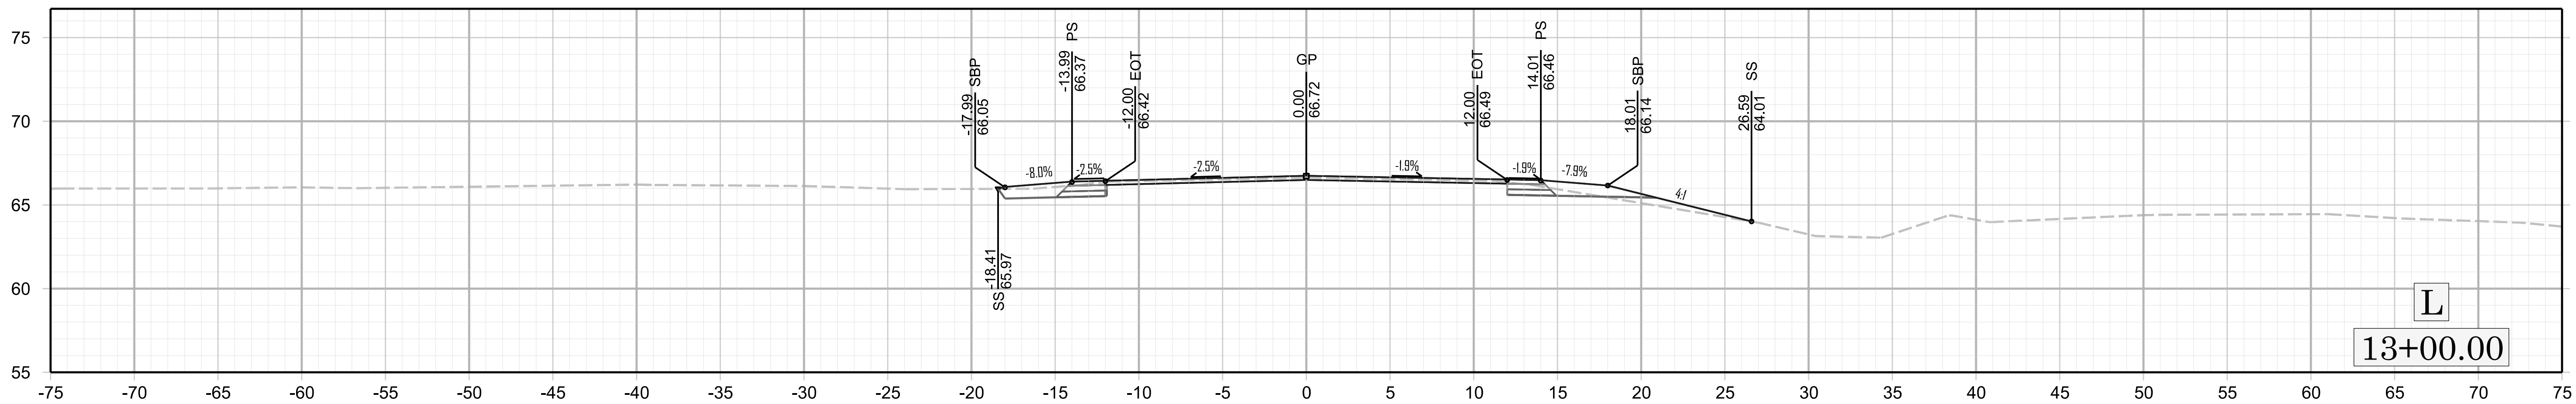

L
13+00.00