




09/08/09
TIP PROJECT: BR-0073
CONTRACT: C204795

STATE OF NORTH CAROLINA
DIVISION OF HIGHWAYS

COLUMBUS COUNTY

LOCATION: *BRIDGE NO. 230005 ON US 76 OVER GAPWAY SWAMP*
 TYPE OF WORK: *GRADING, DRAINAGE, PAVING, & STRUCTURE*

STATE	STATE PROJECT REFERENCE NO.	SHEET NO.	TOTAL SHEETS
N.C.	BR-0073	1	
STATE PROJ. NO.	F. A. PROJ. NO.	DESCRIPTION	
67073.1.1		PE	
67073.2.1		R/W & UTIL.	
67073.3.1		CONST.	

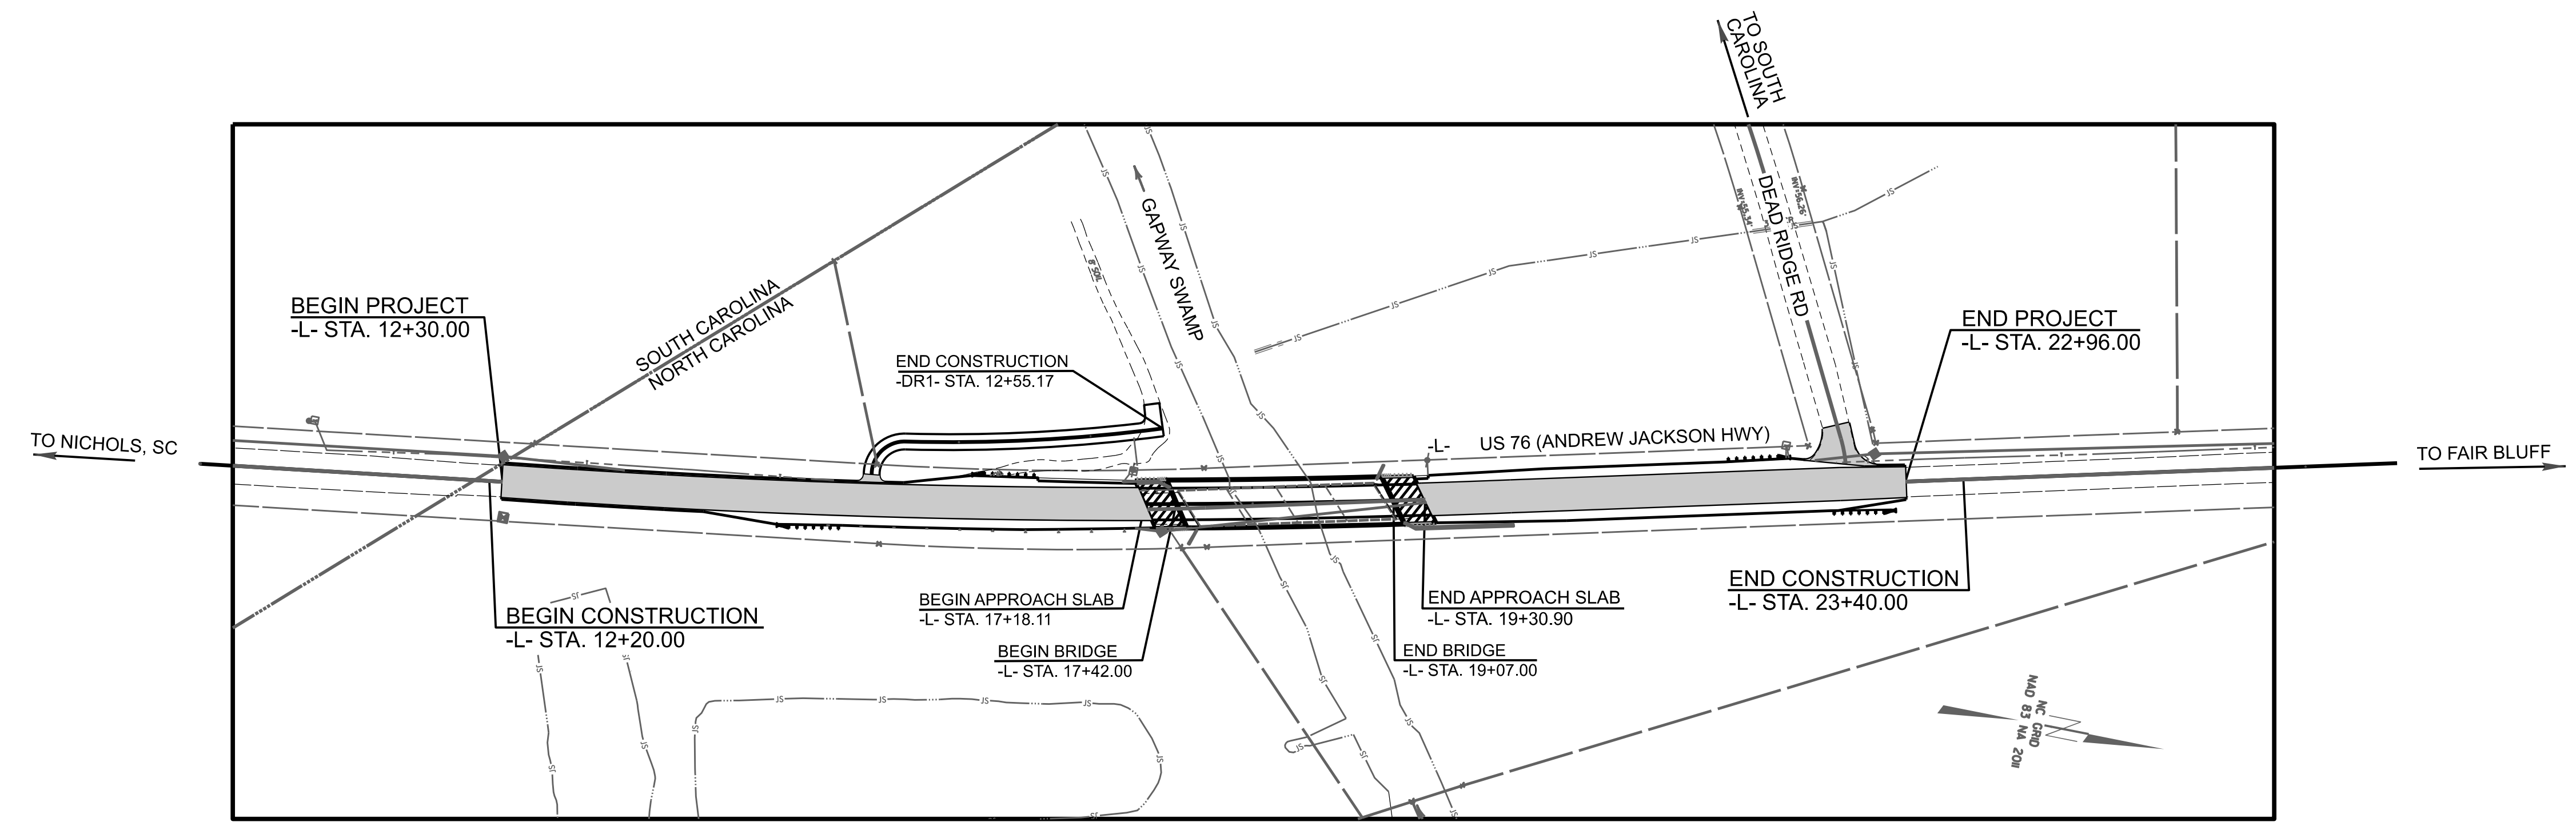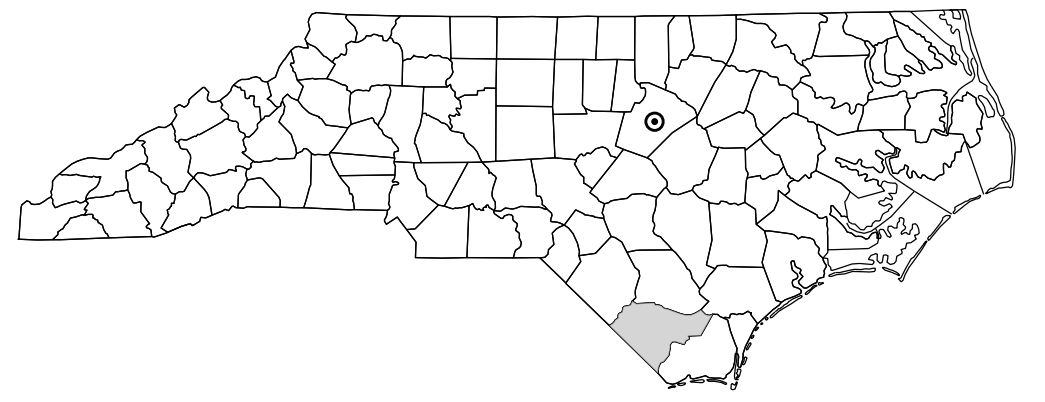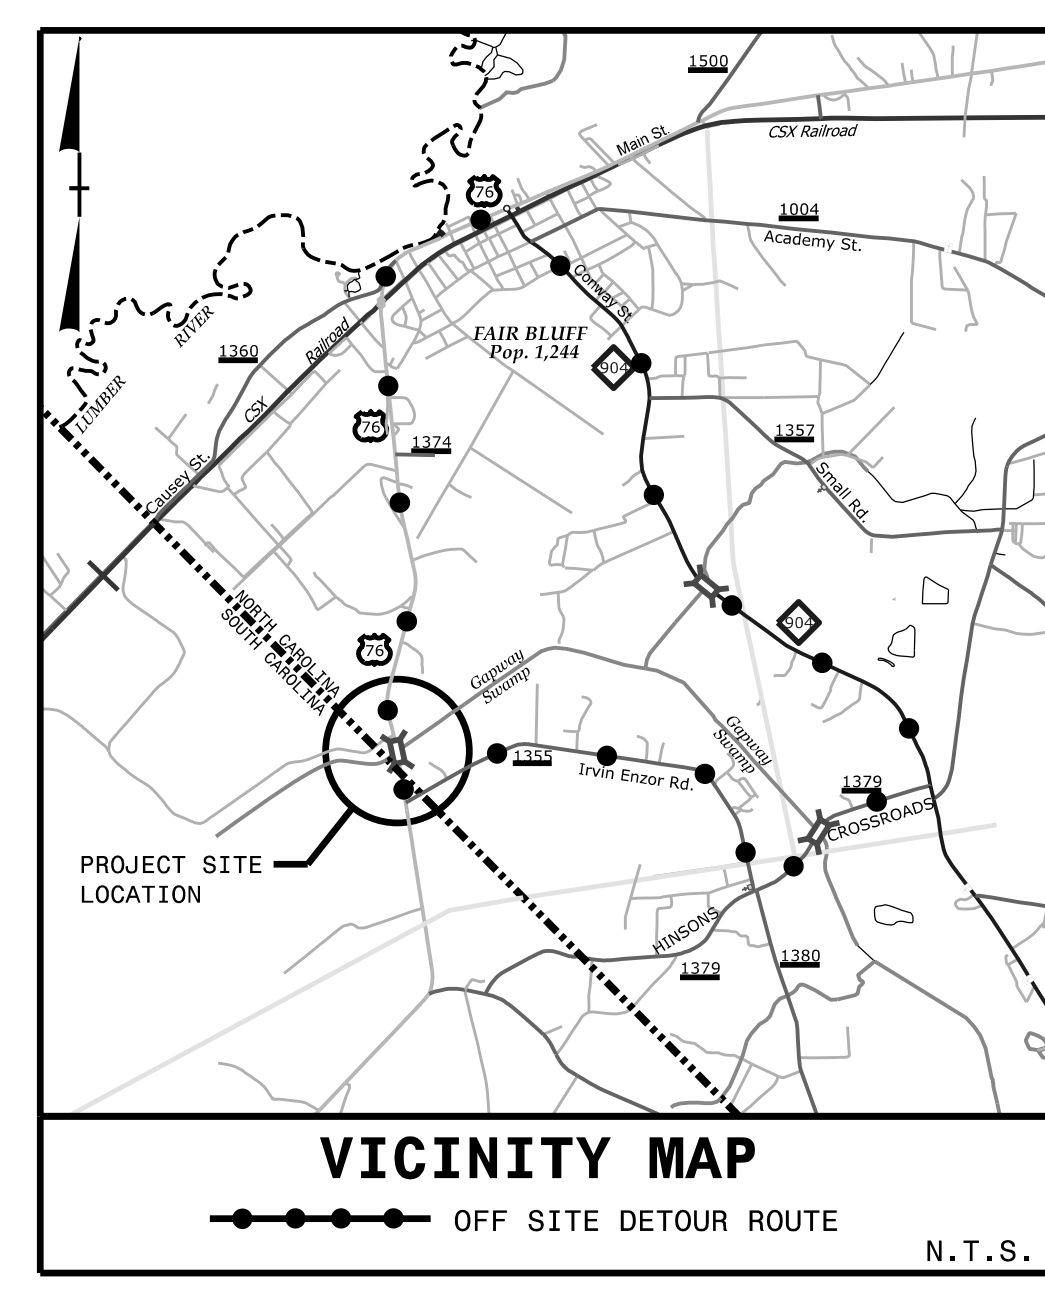

STRUCTURES

DOCUMENT NOT CONSIDERED FINAL
UNLESS ALL SIGNATURES COMPLETED

DESIGN DATA	
ADT 2023 =	1,057
ADT 2045 =	1,400
K =	N/A
D =	N/A
T =	9% *
V =	60 MPH
* TTST =	5% DUALS = 4%
FUNC CLASS =	PRINCIPAL ARTERIAL
	STATEWIDE TIER

PROJECT LENGTH	
LENGTH ROADWAY TIP PROJECT BR-0073	= 0.171 MILES
LENGTH STRUCTURES TIP PROJECT BR-0073	= 0.031 MILES
TOTAL LENGTH TIP PROJECT BR-0073	= 0.202 MILES

Prepared for:

STRUCTURES MANAGEMENT UNIT
NORTH CAROLINA DEPARTMENT OF TRANSPORTATION

2018 STANDARD SPECIFICATIONS

LETTING DATE: APRIL 18, 2023	<table border="1" style="width: 100%;"> <tr> <td style="text-align: center;"> EMILY E. MURRAY, PE <small>PROJECT ENGINEER</small> </td> </tr> <tr> <td style="text-align: center;"> PATRICK N. HOLDER, PE <small>PROJECT DESIGN ENGINEER</small> </td> </tr> <tr> <td style="text-align: center;"> DAVID STUTTS, PE <small>NC DOT CONTACT</small> </td> </tr> </table>	EMILY E. MURRAY, PE <small>PROJECT ENGINEER</small>	PATRICK N. HOLDER, PE <small>PROJECT DESIGN ENGINEER</small>	DAVID STUTTS, PE <small>NC DOT CONTACT</small>
EMILY E. MURRAY, PE <small>PROJECT ENGINEER</small>				
PATRICK N. HOLDER, PE <small>PROJECT DESIGN ENGINEER</small>				
DAVID STUTTS, PE <small>NC DOT CONTACT</small>				

Prepared in the Office of:

5430 Wade Park Blvd., Suite 410
 Raleigh, NC 27607
 Tel. 919-854-0344 Fax. 919-854-0355
 NC License No. F-0765

