


GIRDER LAYOUT

GIRDER SKEW ANGLES						
GIRDER NO.		SPAN A	SPAN B		SPAN C	
1	A1	64°-23'-33"	B1	64°-56'-00"	C1	65°-28'-28"
2	A2	64°-25'-36"	B2	64°-58'-00"	C2	65°-30'-25"
3	A3	64°-27'-38"	B3	65°-00'-00"	C3	65°-32'-21"
4	A4	64°-29'-41"	B4	65°-01'-59"	C4	65°-34'-18"
5	A5	64°-31'-43"	B5	65°-03'-58"	C5	65°-36'-14"

PROJECT NO. **BR-0073**
COLUMBUS COUNTY
 STATION: **18+24.50 -L-**

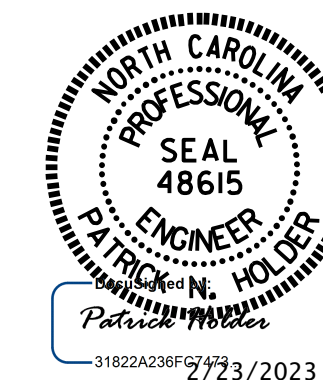

STATE OF NORTH CAROLINA
 DEPARTMENT OF TRANSPORTATION
 RALEIGH

**SUPERSTRUCTURE
 GIRDER LAYOUT**

VOLKERT
 5430 Wade Park Blvd., Suite 410
 Raleigh, NC 27607
 Tel. 919-854-0344 Fax. 919-854-0355
 NC License No. F-0765

DOCUMENT NOT CONSIDERED
 FINAL UNLESS ALL
 SIGNATURES COMPLETED

REVISIONS						SHEET NO.
NO.	BY:	DATE:	NO.	BY:	DATE:	S-13
1			3			TOTAL SHEETS
2			4			38

DRAWN BY : A. Y. WU DATE : 10/22
 CHECKED BY : P. N. HOLDER DATE : 11/22
 DESIGN ENGINEER OF RECORD: P. N. HOLDER DATE : 11/22