




TYPICAL SECTION NO. 6
MAP 6

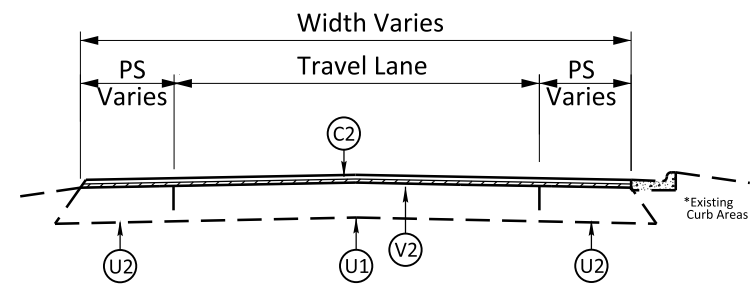


TYPICAL SECTION NO. 13
MAP 4, 20, 21, 22

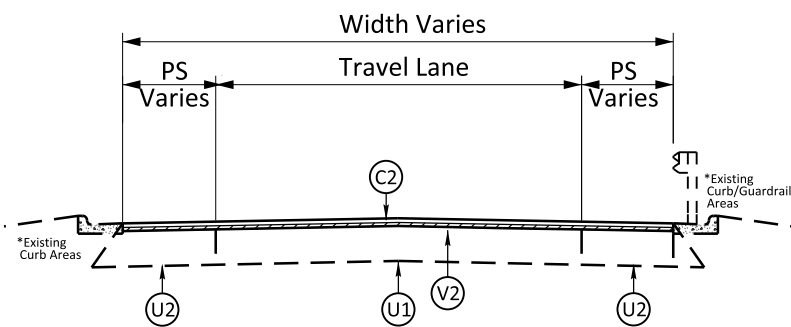


TYPICAL SECTION NO. 7
MAP 6A, 22A

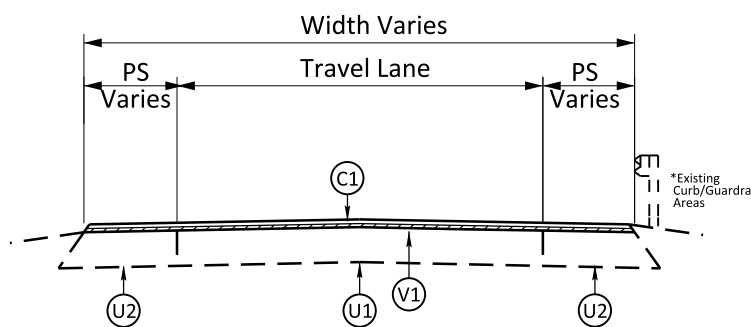


TYPICAL SECTION NO. 10
MAP 10

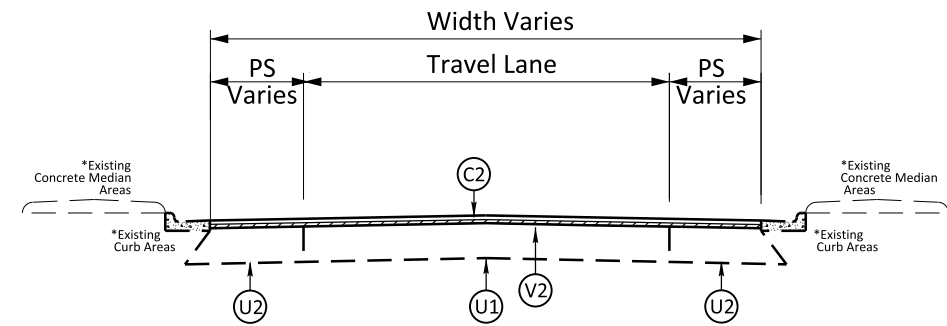


TYPICAL SECTION NO. 14
MAP 23

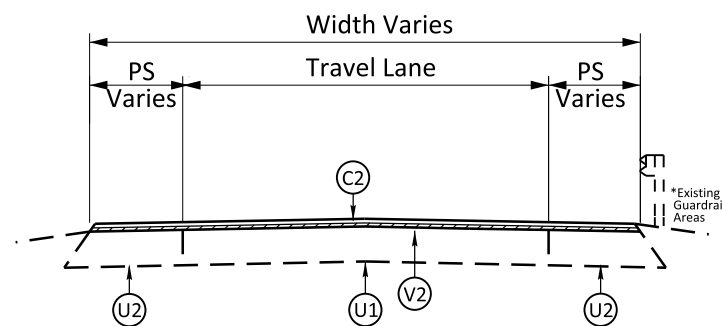


TYPICAL SECTION NO. 8
MAP 4, 6A, 7, 8, 17

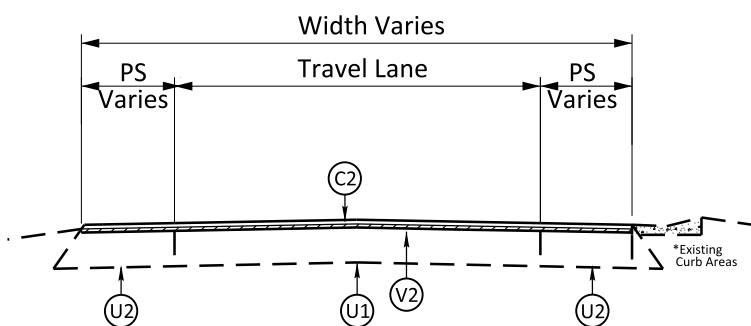


TYPICAL SECTION NO. 11
MAP 15

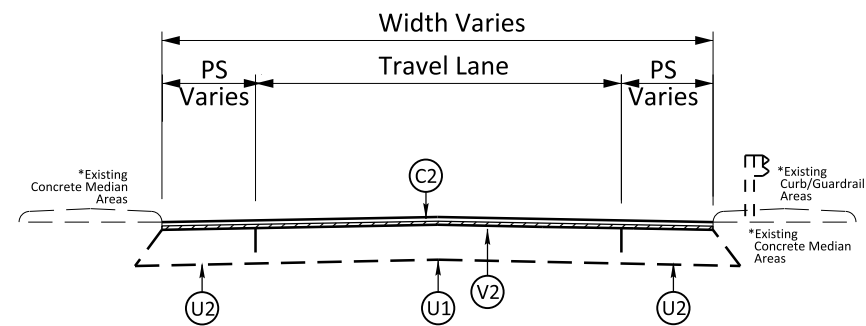

TYPICAL SECTION NO. 15
MAP 24

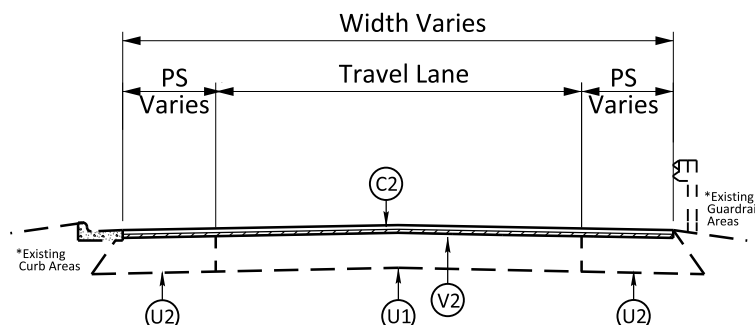

TYPICAL SECTION NO. 9
MAP 8

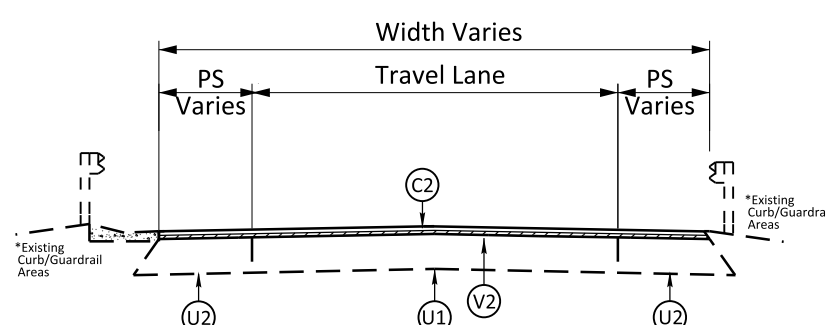

TYPICAL SECTION NO. 12
MAP 17

PAVEMENT SCHEDULE	
B	¾" OGAF C Type FC-1 Modified
C1	PROP. APPROX. 2" ASPHALT. CONC. SURFACE COURSE, TYPE S9.5D, AT AN AVERAGE RATE OF 224 LBS. PER SQ. YD.
C2	PROP. APPROX. 1½" ASPHALT. CONC. SURFACE COURSE, TYPE S9.5D, AT AN AVERAGE RATE OF 168 LBS. PER SQ. YD.
D1	PROP. APPROX. 2½" ASPHALT. CONC. INTERMEDIATE COURSE, TYPE I19.0C AT AN AVERAGE RATE OF 285 LBS. PER SQ. YD.
U1	EXISTING TRAVELWAY
U2	EXISTING PAVED SHOULDER
V1	MILL ASPHALT PAVEMENT 2" DEPTH
V2	MILL ASPHALT PAVEMENT 1½" DEPTH
V3	MILL ASPHALT PAVEMENT 4" DEPTH
V4	MILLED RUMBLE STRIPS, USE IN CONJUNCTION WITH STANDARD DRAWING NO. 665.01