


Greensboro

●●●	I-40 Detour Route
▲▲▲	US 421 S Detour Route
★★★	E Lee St. Detour Route
■ ■ ■	I-85 Bus. N Detour Route
○ ○ ○	US 220 S Detour Route
✚ ✚ ✚	Randleman Rd. Detour Route

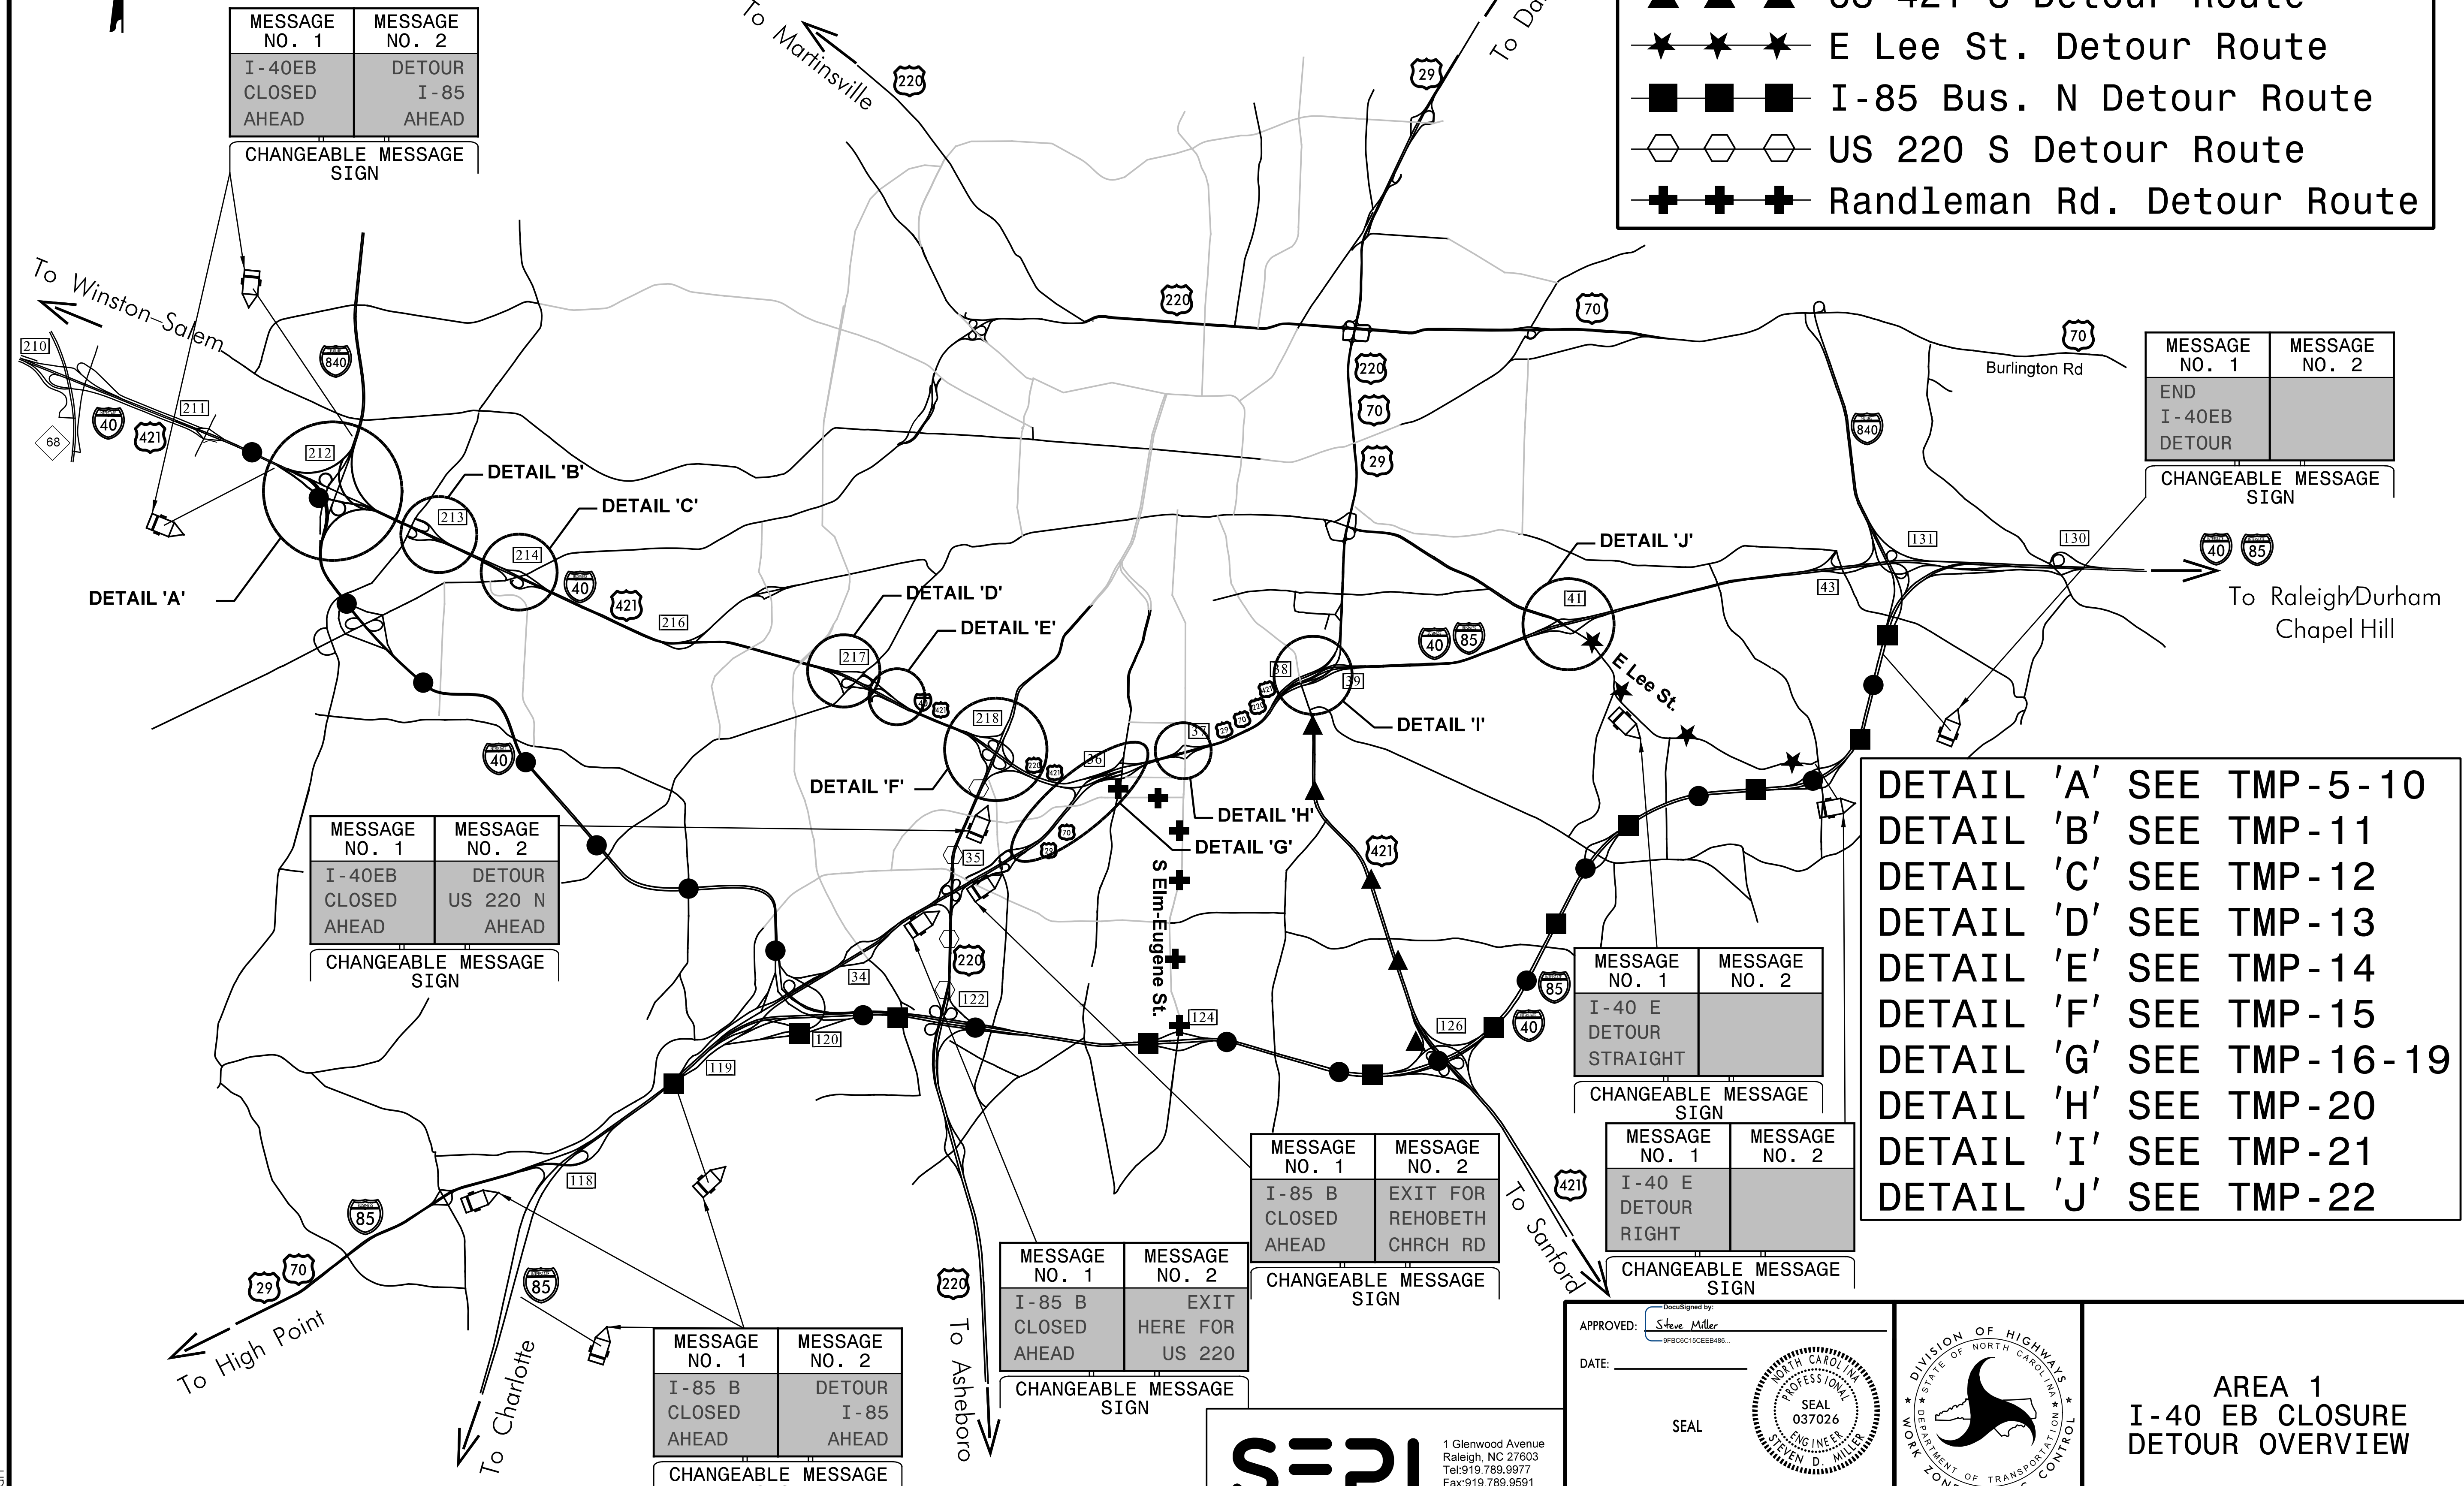

MESSAGE NO. 1	MESSAGE NO. 2
I-40EB CLOSED AHEAD	DETOUR I-85 AHEAD
CHANGEABLE MESSAGE SIGN	

MESSAGE NO. 1	MESSAGE NO. 2
END I-40EB DETOUR	
CHANGEABLE MESSAGE SIGN	

MESSAGE NO. 1	MESSAGE NO. 2
I-40EB CLOSED AHEAD	DETOUR US 220 N AHEAD
CHANGEABLE MESSAGE SIGN	

MESSAGE NO. 1	MESSAGE NO. 2
I-40 E DETOUR STRAIGHT	
CHANGEABLE MESSAGE SIGN	

MESSAGE NO. 1	MESSAGE NO. 2
I-40 E DETOUR RIGHT	
CHANGEABLE MESSAGE SIGN	

MESSAGE NO. 1	MESSAGE NO. 2
I-85 B CLOSED AHEAD	EXIT FOR REHOBETH CHRCH RD
CHANGEABLE MESSAGE SIGN	


MESSAGE NO. 1	MESSAGE NO. 2
I-85 B CLOSED AHEAD	EXIT HERE FOR US 220
CHANGEABLE MESSAGE SIGN	

MESSAGE NO. 1	MESSAGE NO. 2
I-85 B CLOSED AHEAD	DETOUR I-85 AHEAD
CHANGEABLE MESSAGE SIGN	

DETAIL 'A'	SEE TMP-5-10
DETAIL 'B'	SEE TMP-11
DETAIL 'C'	SEE TMP-12
DETAIL 'D'	SEE TMP-13
DETAIL 'E'	SEE TMP-14
DETAIL 'F'	SEE TMP-15
DETAIL 'G'	SEE TMP-16-19
DETAIL 'H'	SEE TMP-20
DETAIL 'I'	SEE TMP-21
DETAIL 'J'	SEE TMP-22

APPROVED: *Steve Miller*
DATE: _____

SEAL

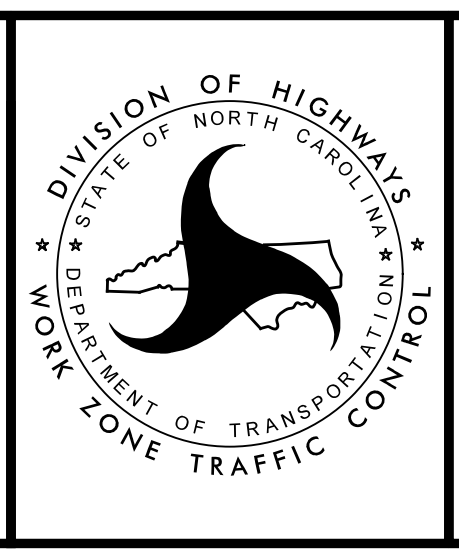

AREA 1
I-40 EB CLOSURE
DETOUR OVERVIEW

SEPI

1 Glenwood Avenue
Raleigh, NC 27603
Tel: 919.789.9977
Fax: 919.789.9591
License: C-2197

3/1/2023 Z:\Transportation\Admin\Project_Scoping\I-5955\TMP\I-5955 TMP-4.dgn jbauman