



BREAKLINE SEE BELOW

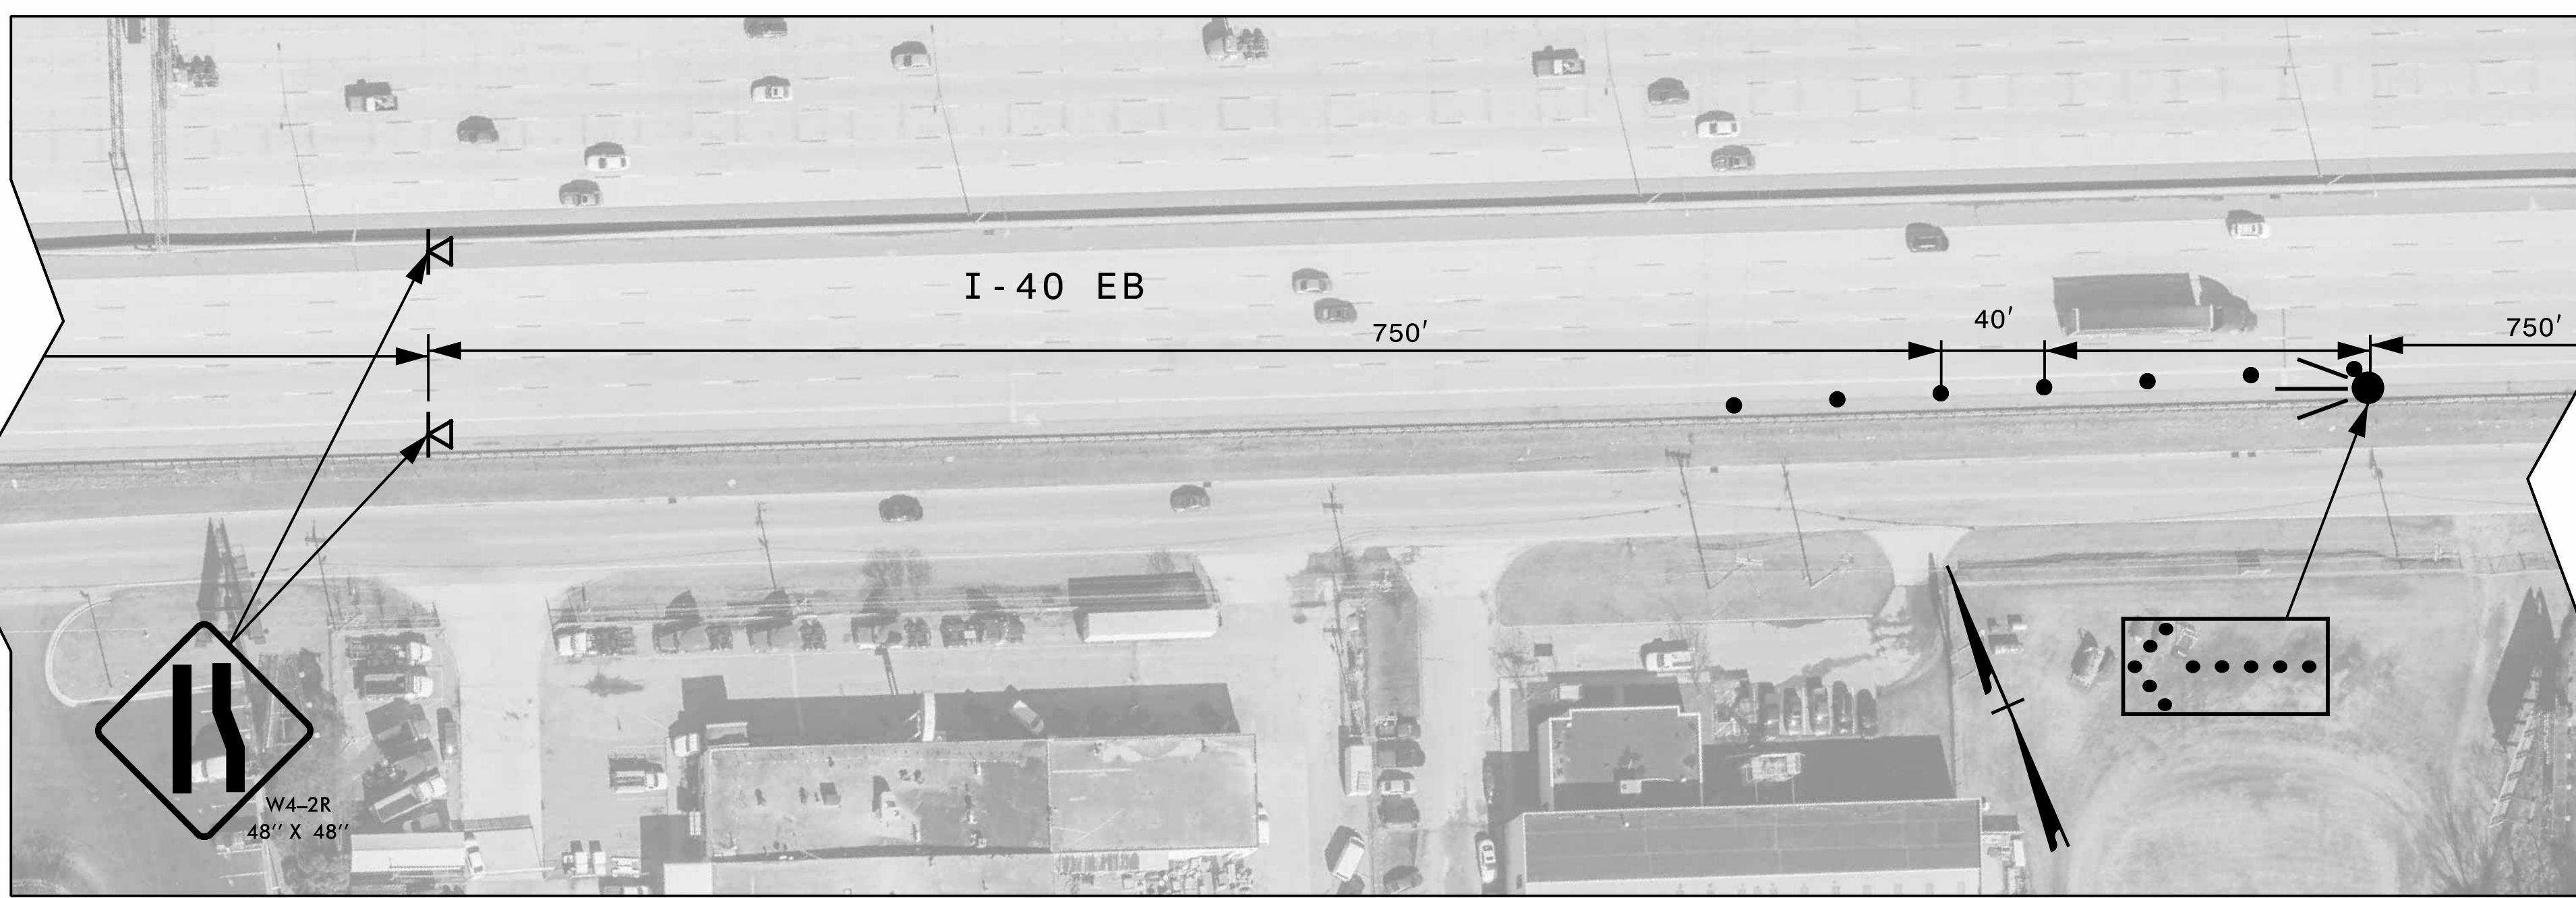

BREAKLINE SEE RIGHT

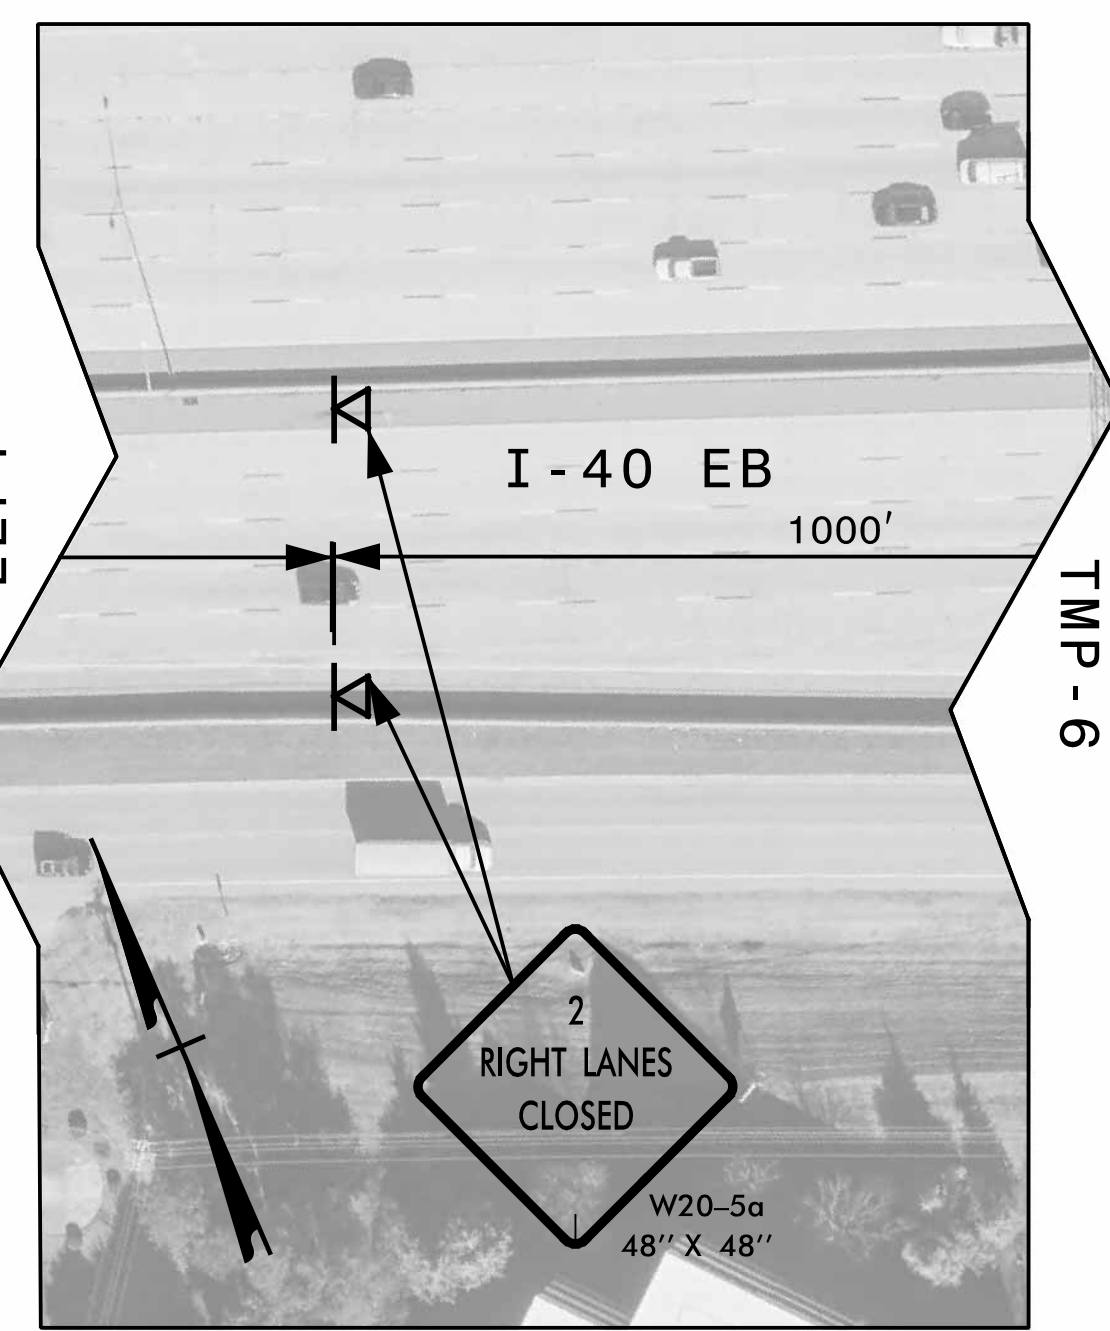

BREAKLINE SEE TMP-6

3/1/2023 Z:\Transportation\Admin\Project\_Scoping\I-5955\TMP-5.dgn jbauman

**SEPI**


1 Glenwood Avenue  
Raleigh, NC 27603  
Tel: 919.789.9977  
Fax: 919.789.9591  
License: C-2197

APPROVED: Steve Miller  
9FBC8C15CEEB486...

DATE: \_\_\_\_\_

SEAL

**PROFESSIONAL SEAL**  
037026  
ENGINEER  
STEVEN D. MILLER

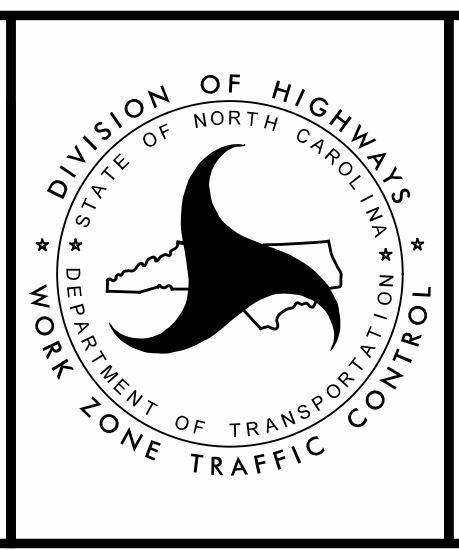

**DETAIL A**