



MATCHLINE SEE
TMP-6

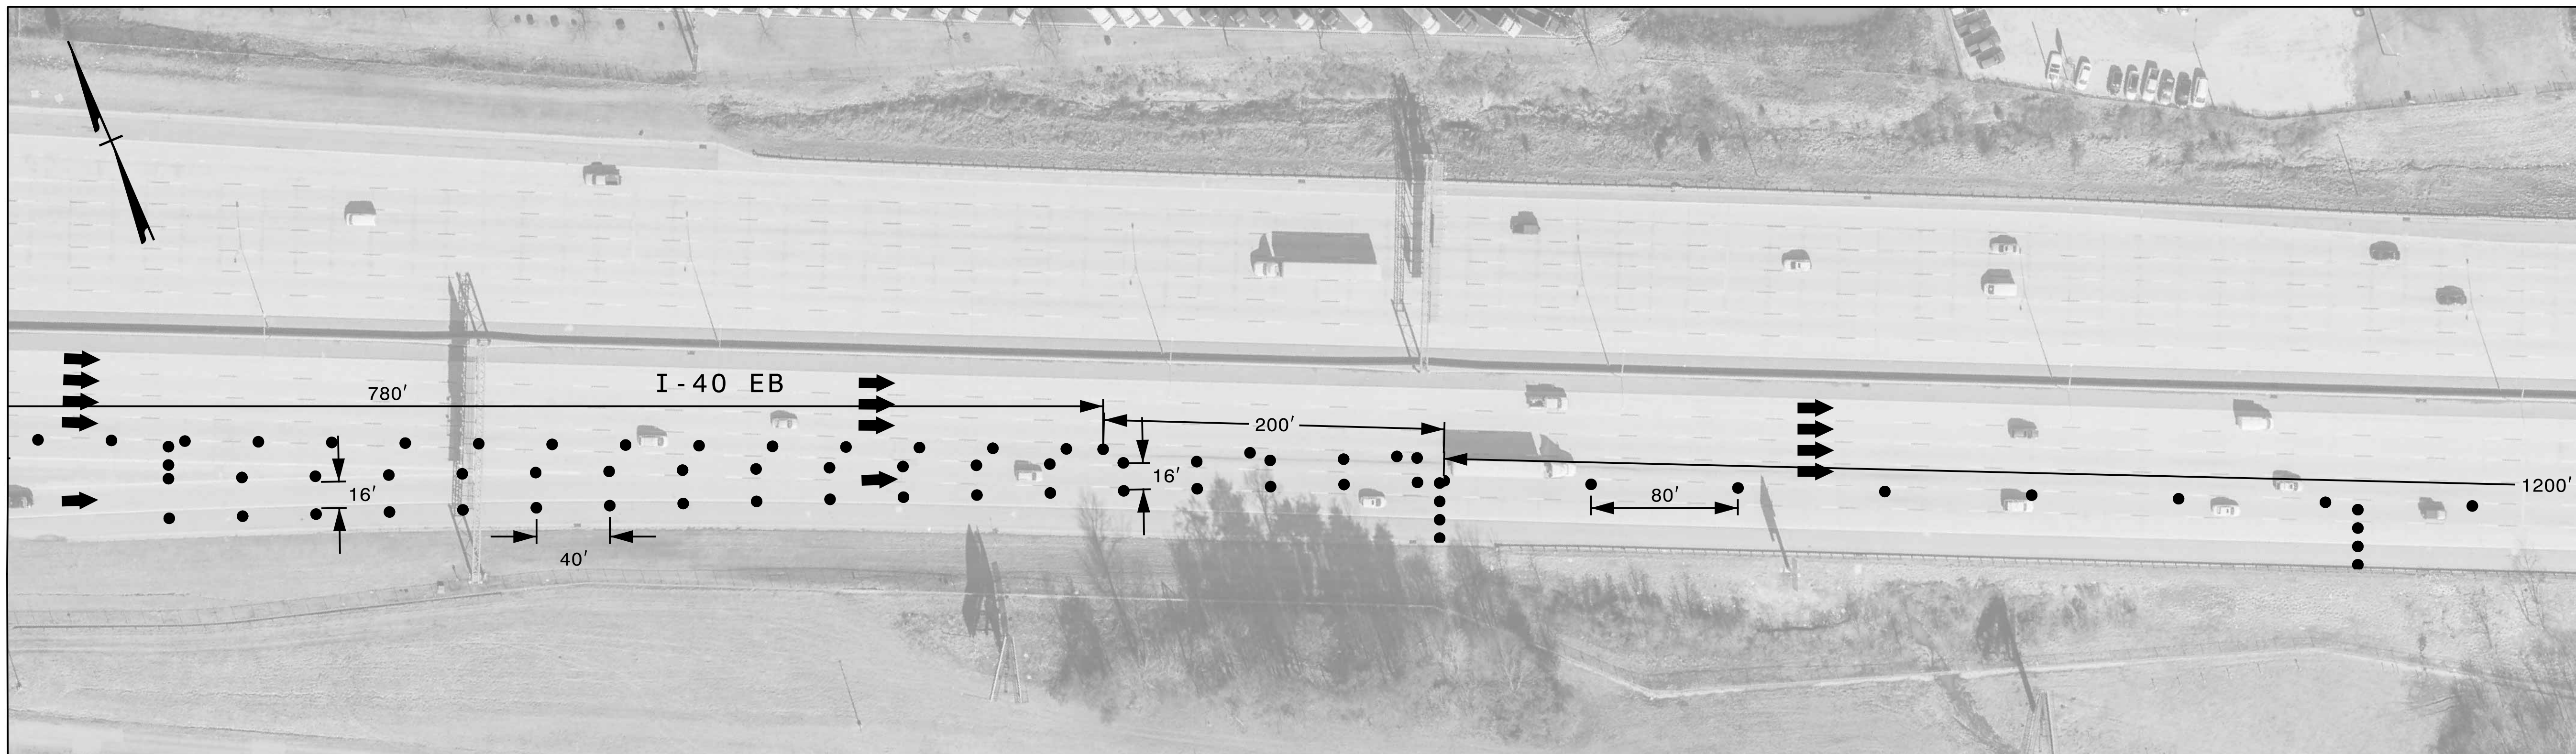

MATCHLINE SEE
BELOW

MATCHLINE SEE
ABOVE


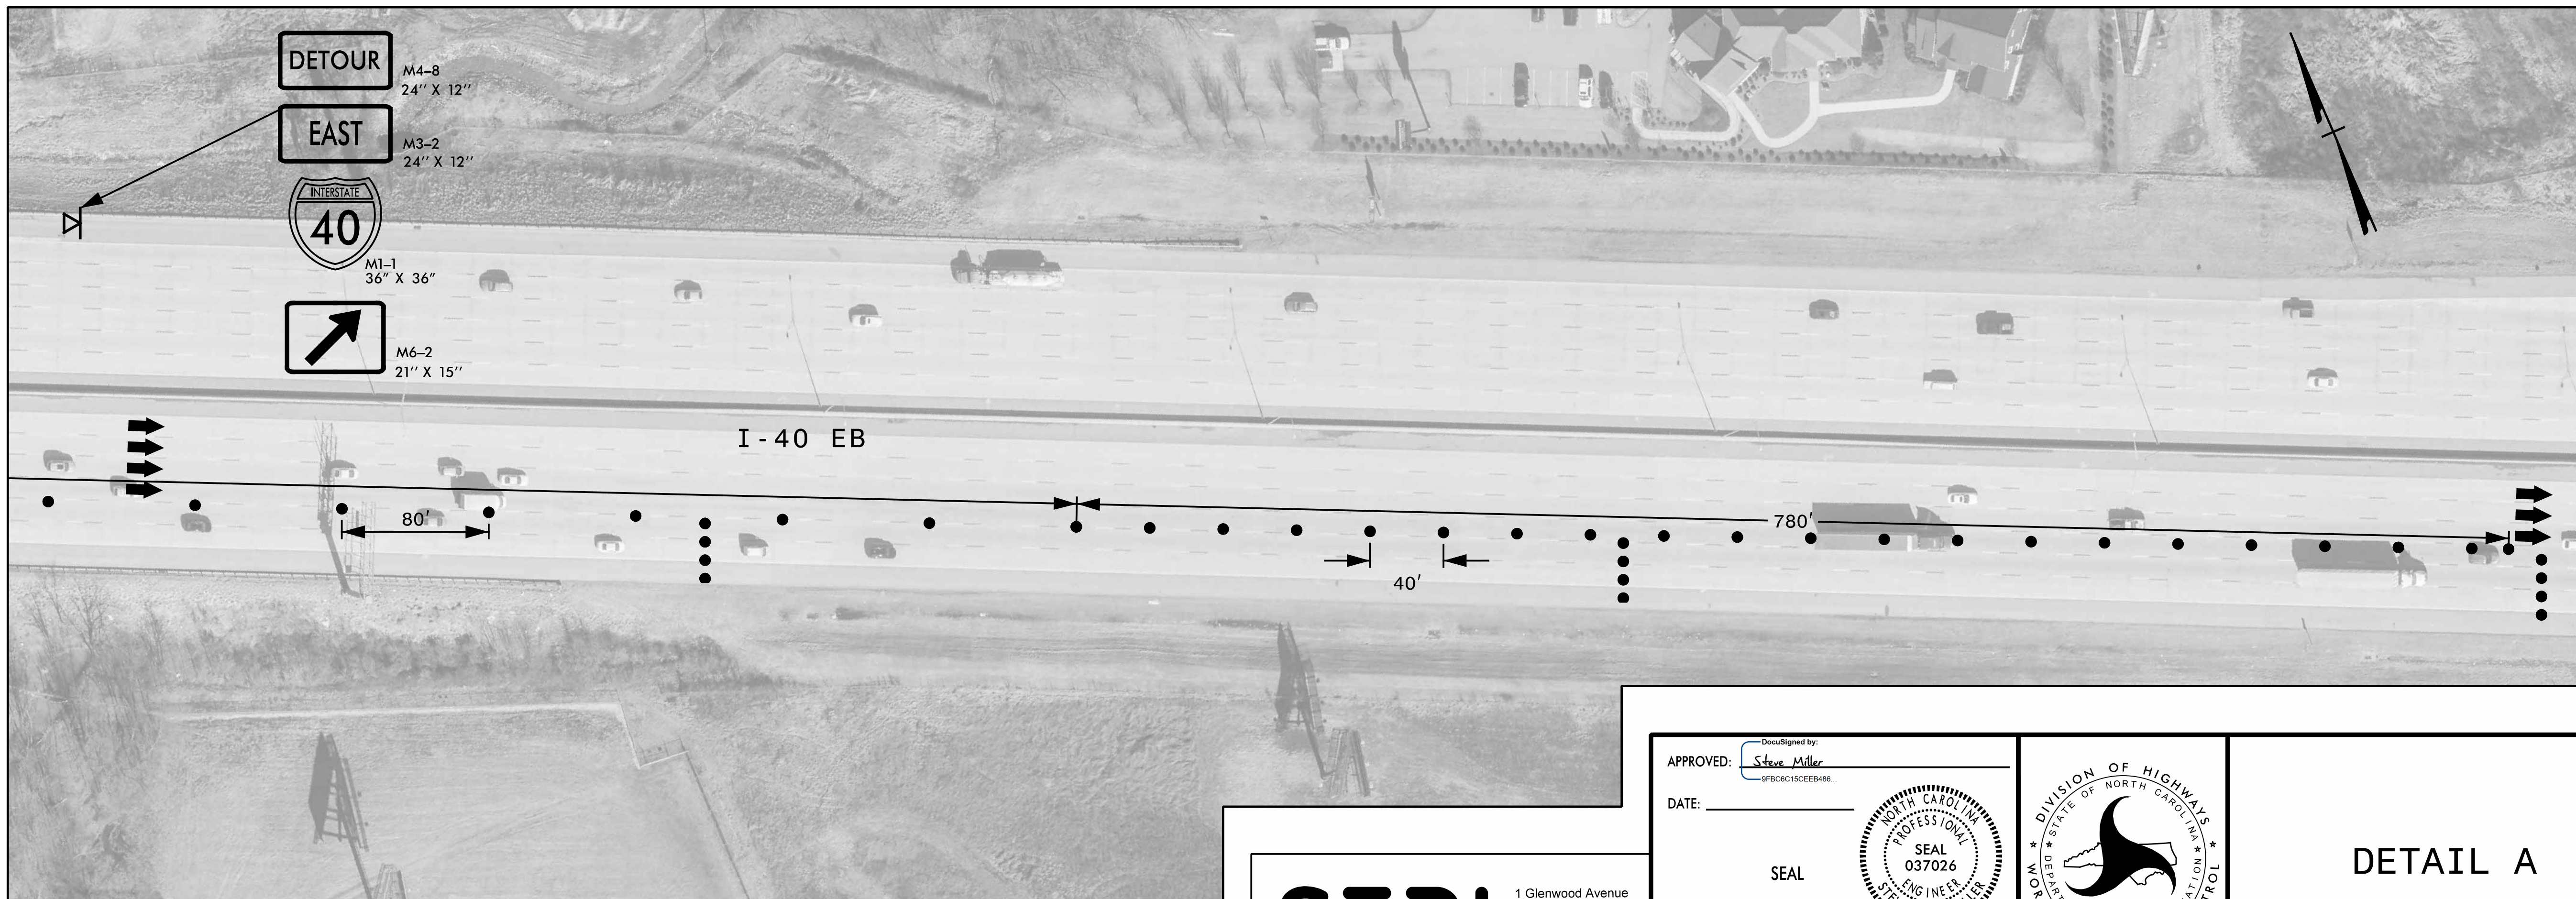


MATCHLINE SEE
TMP-8

3/1/2023
Z:\Transportation\Admin\Project_Scoping\I-5955\TMP\I-5955 TMP-7.dgn
jbauman

SEPI
1 Glenwood Avenue
Raleigh, NC 27603
Tel: 919.789.9977
Fax: 919.789.9591
License: C-2197

APPROVED: Steve Miller
DATE: _____
SEAL

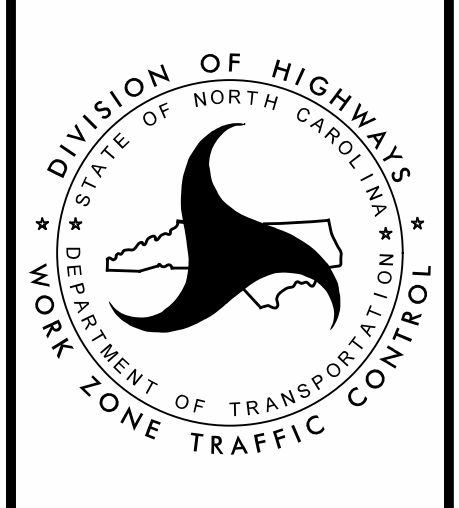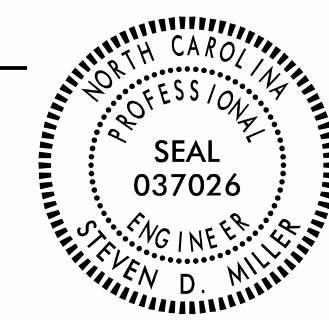

DETAIL A