


BREAKLINE SEE BELOW

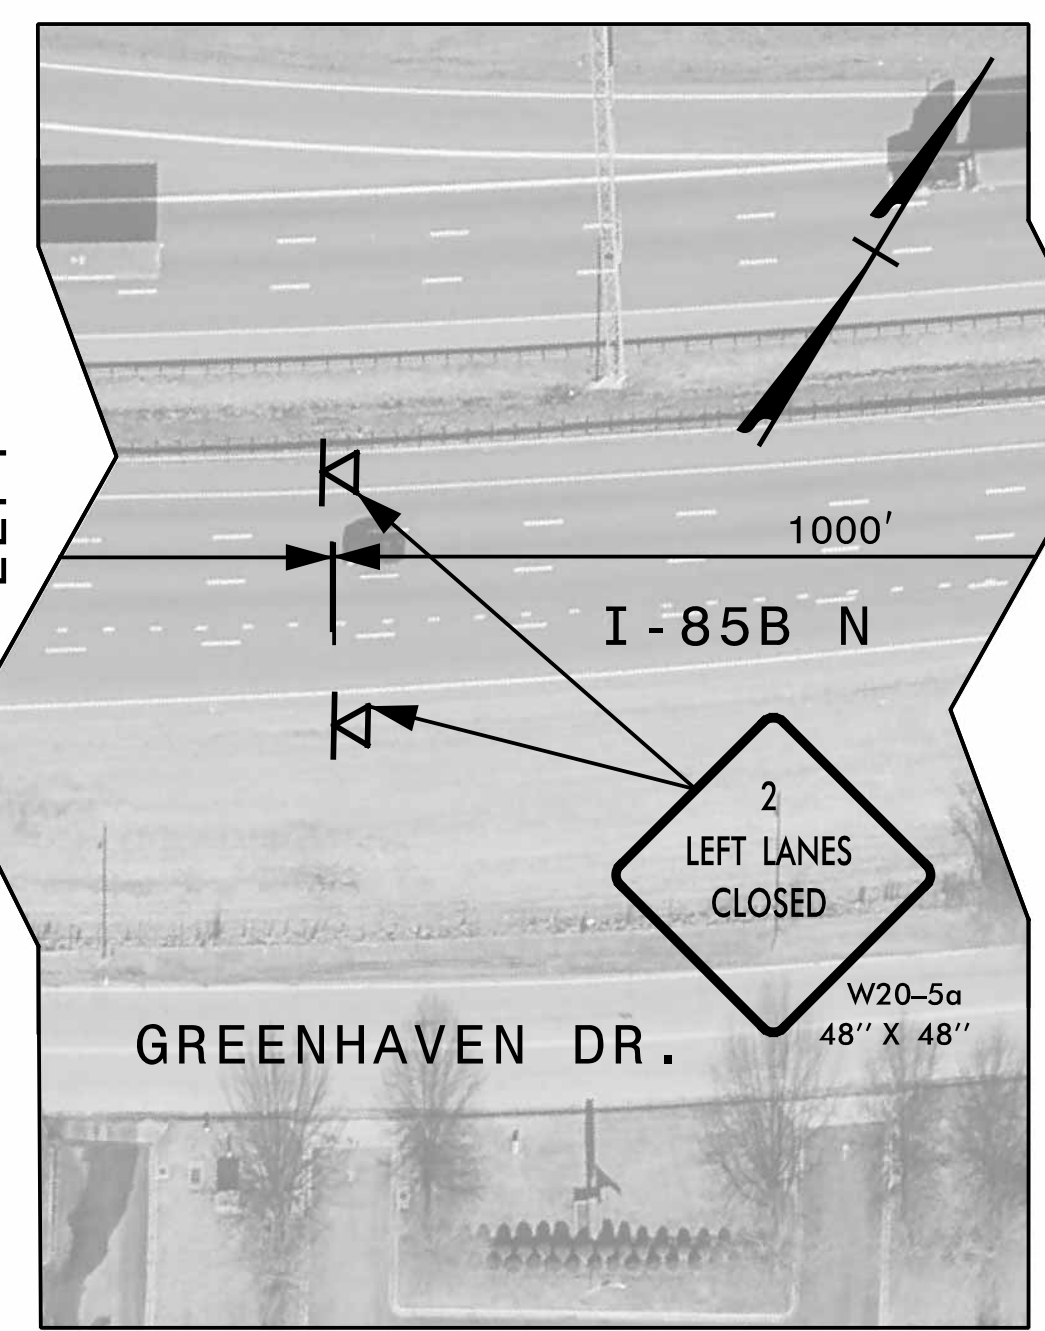

BREAKLINE SEE ABOVE

BREAKLINE SEE RIGHT



BREAKLINE SEE TMP-17

3/1/2023 Z:\Transportation\Admin\Project_Scoping\I-5955\TMP\I-5955 TMP-16.dgn jbauman


SEPI

1 Glenwood Avenue
Raleigh, NC 27603
Tel: 919.789.9977
Fax: 919.789.9591
License: C-2197

APPROVED: Steve Miller
9FB0C15CEE8486...

DATE: _____

SEAL

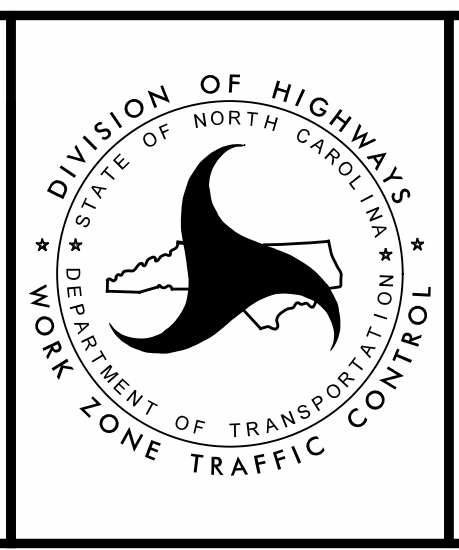

DETAIL G