

# Greensboro


MESSAGE NO. 1	MESSAGE NO. 2
END I-40EB DETOUR	

CHANGEABLE MESSAGE SIGN

MESSAGE NO. 1	MESSAGE NO. 2
I-40 W CLOSED AHEAD	DETOUR MLK NEXT LEFT

CHANGEABLE MESSAGE SIGN

- I-40 Detour Route
- ▲▲▲ US 421 S Detour Route
- ★★★ E Lee St. Detour Route
- ■ ■ I-85 Bus. S Detour Route
- +++ Randleman Rd. Detour Route

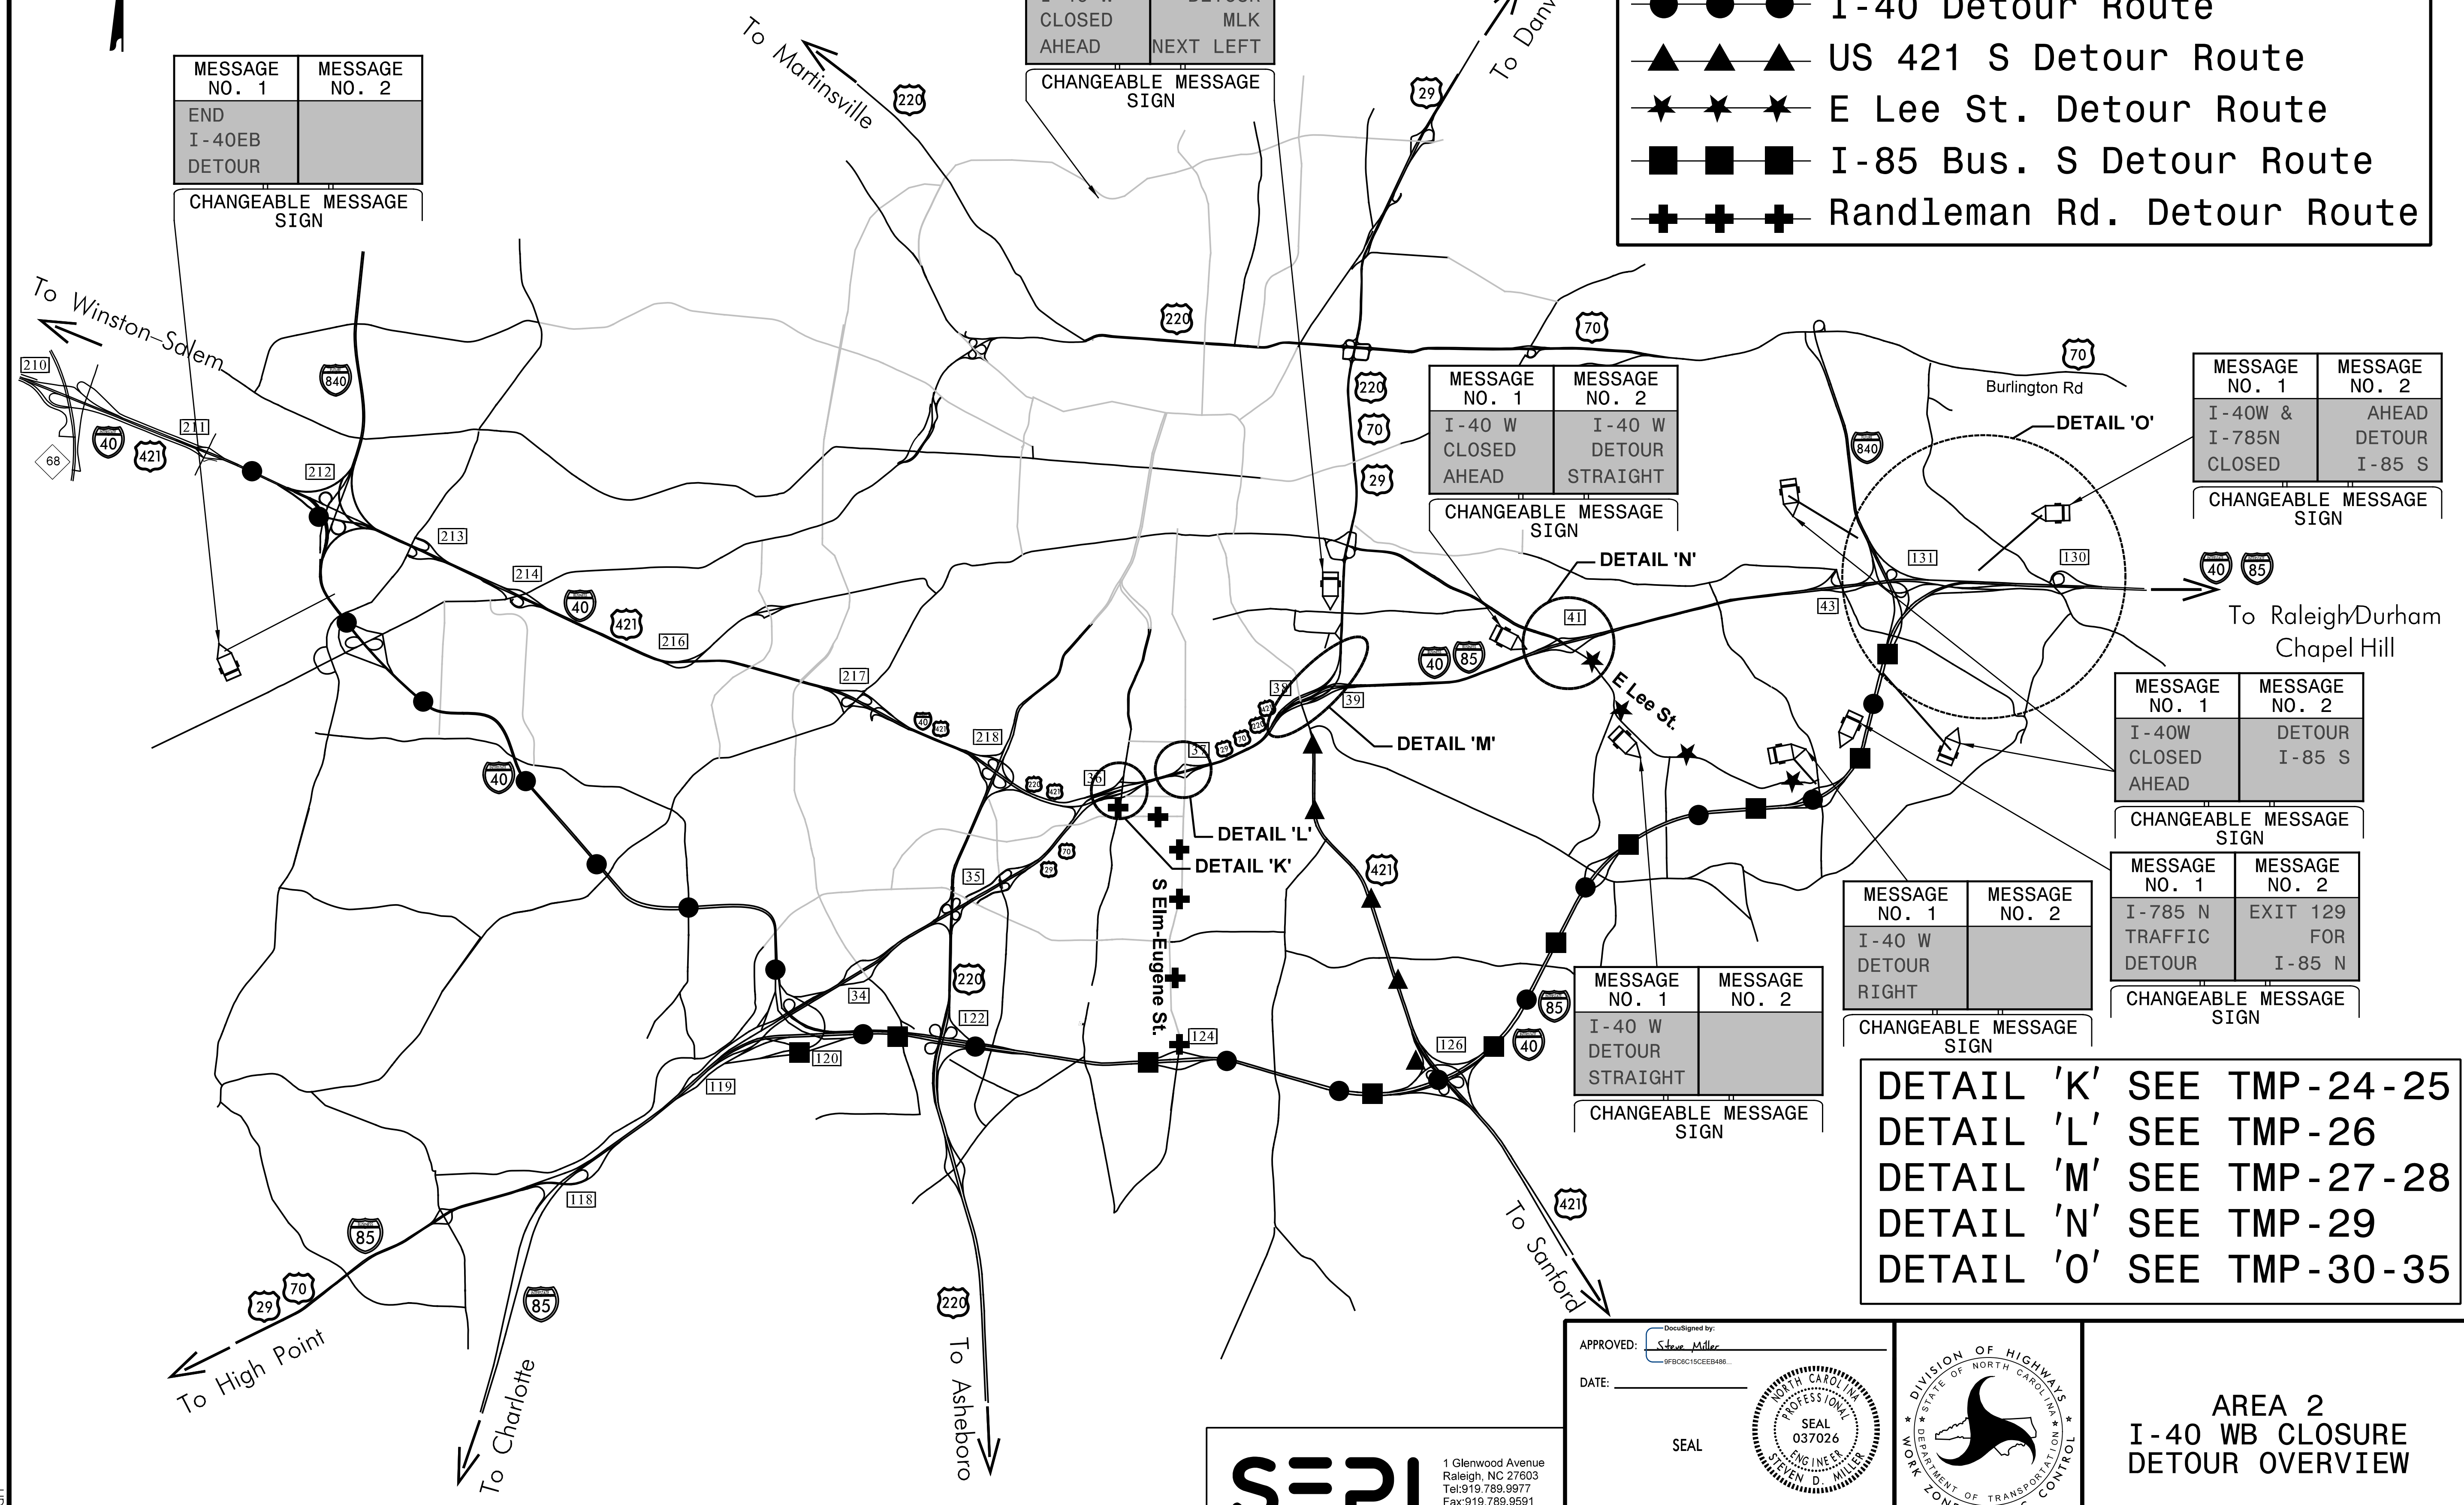

MESSAGE NO. 1	MESSAGE NO. 2
I-40 W CLOSED AHEAD	I-40 W DETOUR STRAIGHT

CHANGEABLE MESSAGE SIGN

MESSAGE NO. 1	MESSAGE NO. 2
I-40W & I-785N CLOSED	AHEAD DETOUR I-85 S

CHANGEABLE MESSAGE SIGN

MESSAGE NO. 1	MESSAGE NO. 2
I-40W CLOSED AHEAD	DETOUR I-85 S

CHANGEABLE MESSAGE SIGN

MESSAGE NO. 1	MESSAGE NO. 2
I-40 W DETOUR RIGHT	

CHANGEABLE MESSAGE SIGN

MESSAGE NO. 1	MESSAGE NO. 2
I-785 N TRAFFIC DETOUR	EXIT 129 FOR I-85 N

CHANGEABLE MESSAGE SIGN

MESSAGE NO. 1	MESSAGE NO. 2
I-40 W DETOUR STRAIGHT	

CHANGEABLE MESSAGE SIGN

DETAIL 'K' SEE TMP-24-25  
 DETAIL 'L' SEE TMP-26  
 DETAIL 'M' SEE TMP-27-28  
 DETAIL 'N' SEE TMP-29  
 DETAIL 'O' SEE TMP-30-35

3/1/2023  
 Z:\Transportation\Admin\Project\_Scoping\I-5955\TMP\I-5955\_TMP-23.dgn  
 jbauman


**SEPI**

1 Glenwood Avenue  
 Raleigh, NC 27603  
 Tel: 919.789.9977  
 Fax: 919.789.9591  
 License: C-2197

APPROVED: *Steve Miller*  
9FBC0C15CEE8488...

DATE: \_\_\_\_\_

SEAL

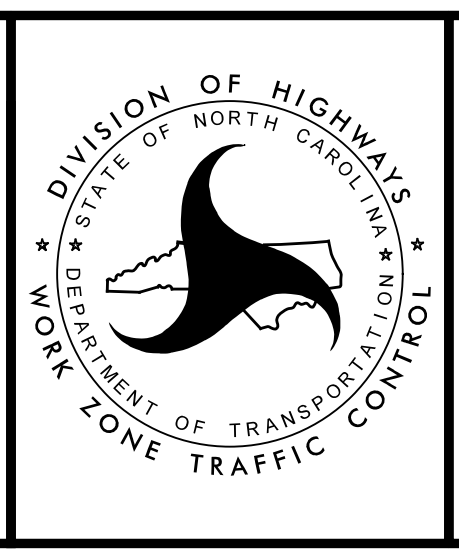

**AREA 2**  
**I-40 WB CLOSURE**  
**DETOUR OVERVIEW**