


BREAKLINE SEE
TMP-28

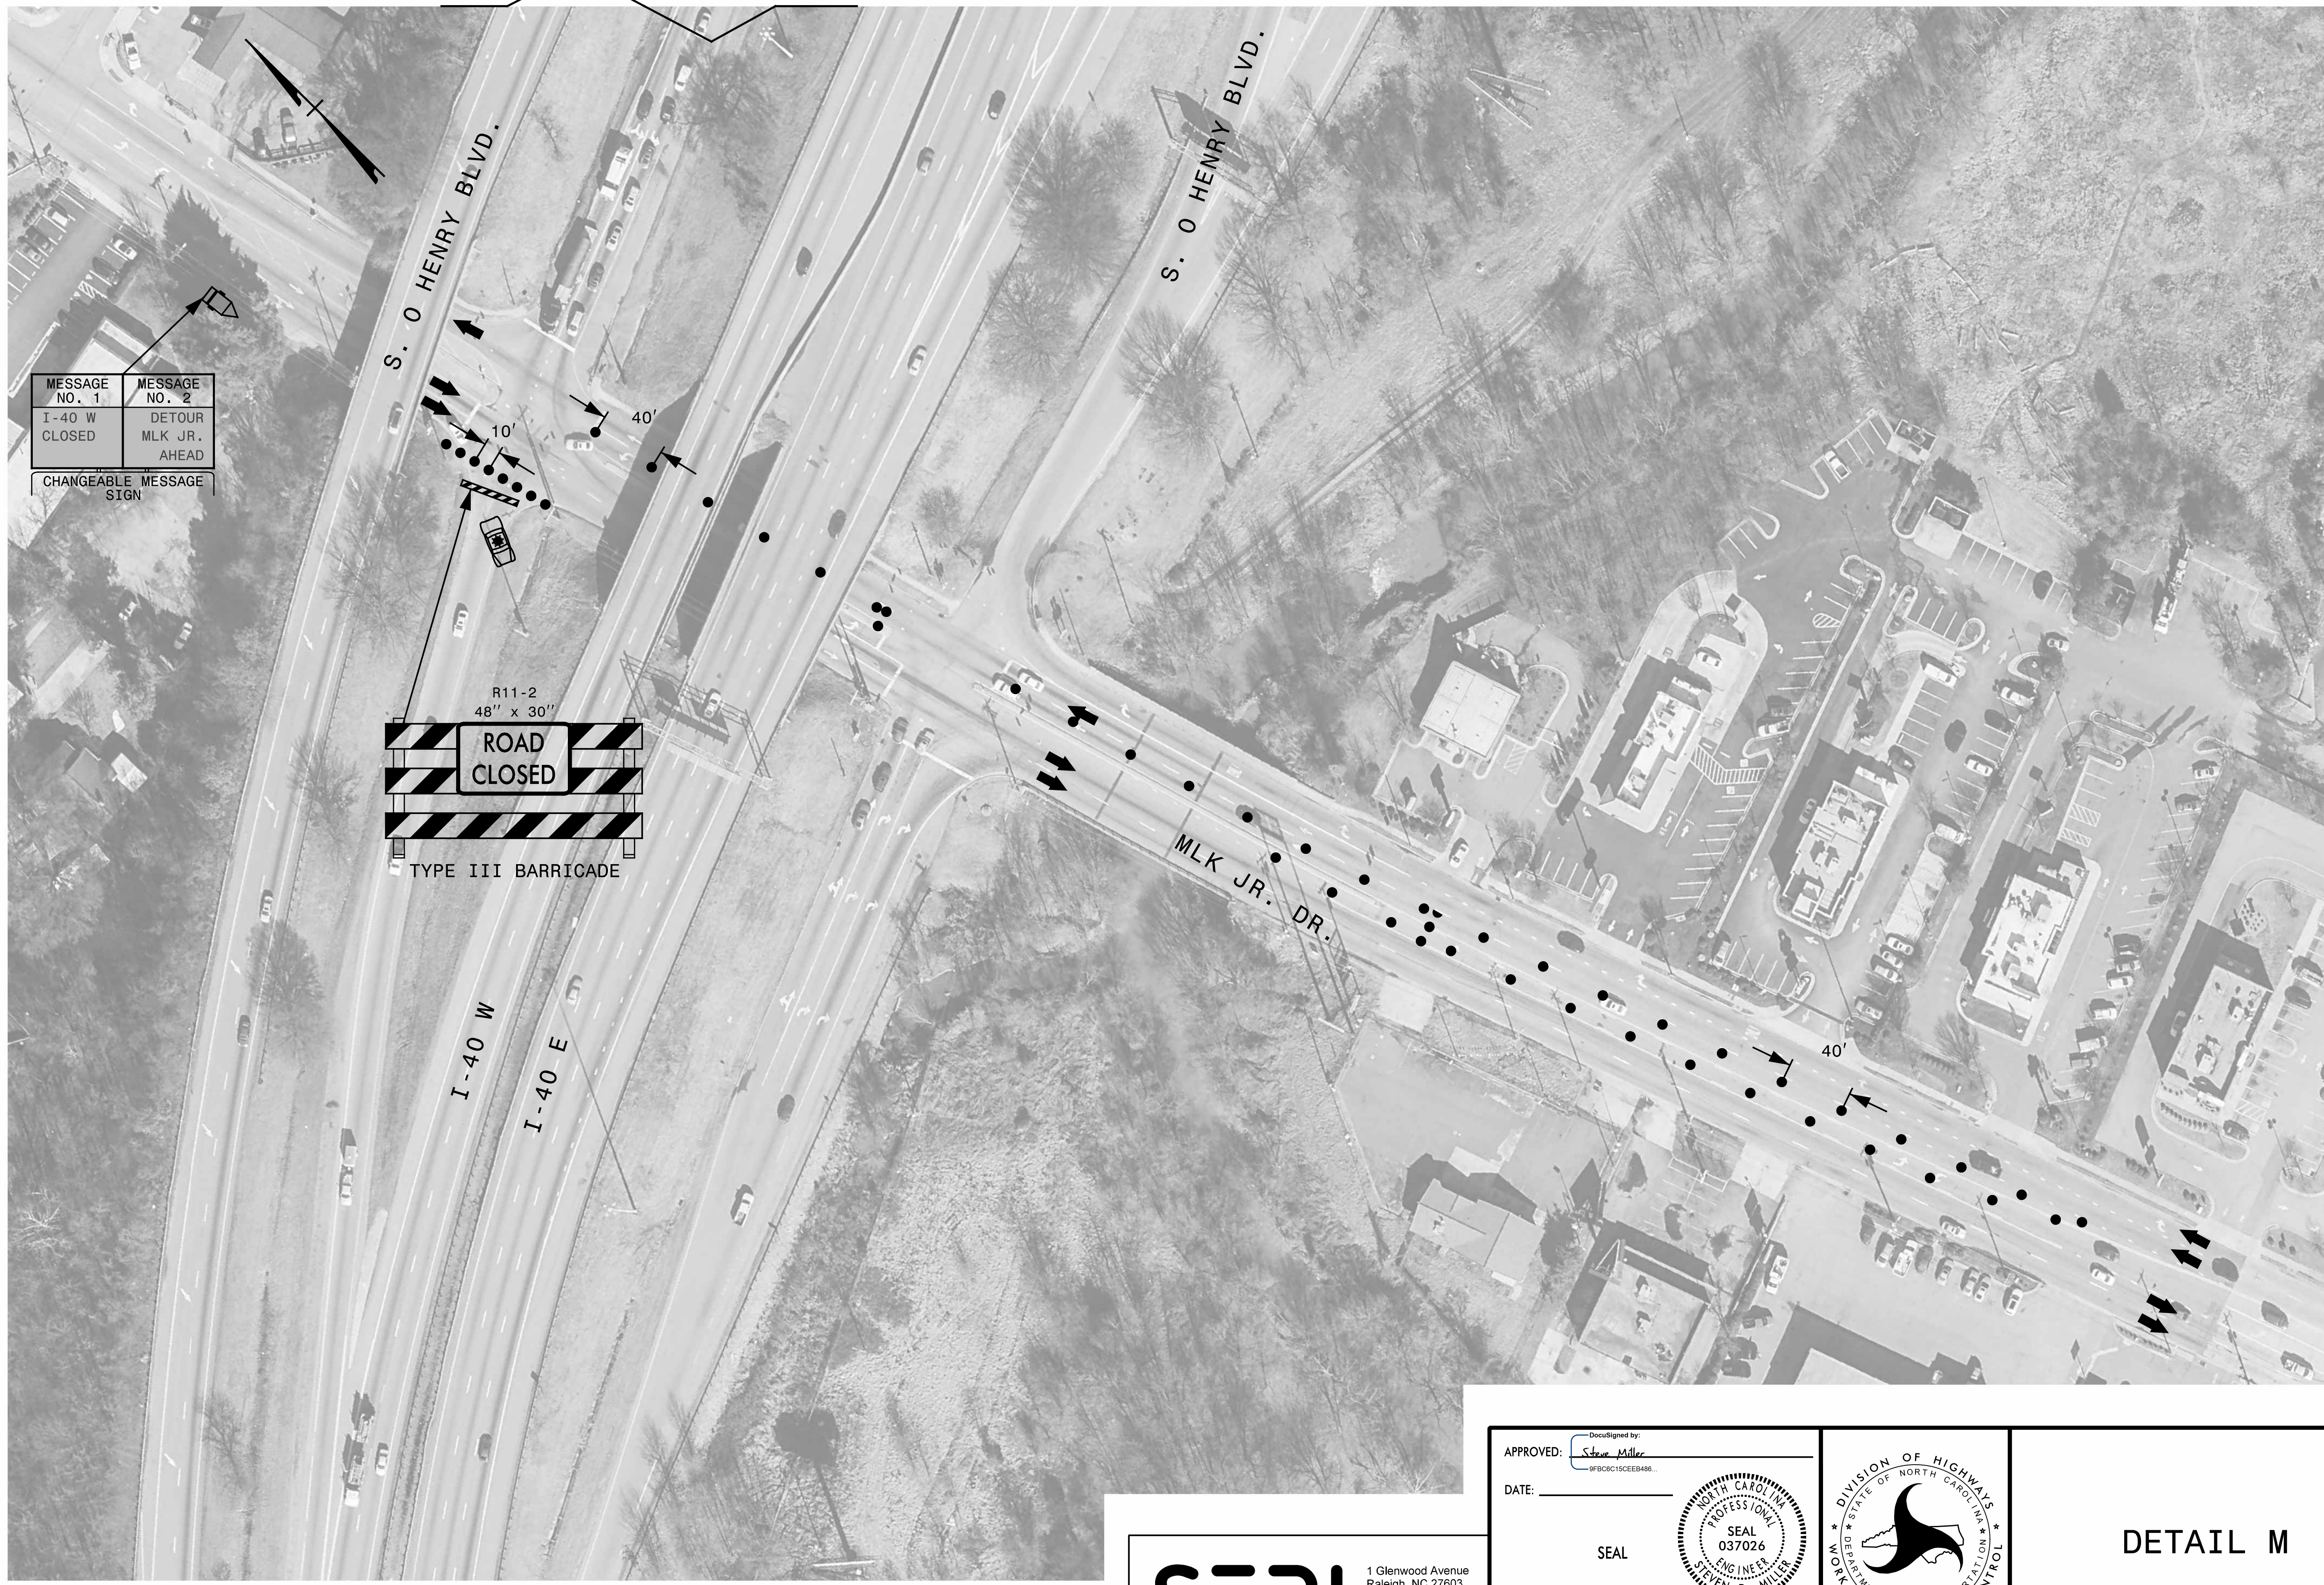



MESSAGE NO. 1	MESSAGE NO. 2
I-40 W CLOSED	DETOUR MLK JR. AHEAD
CHANGEABLE MESSAGE SIGN	



3/1/2023
 Z:\Transportation\Admin\Project_Scoping\I-5955\TMP\I-5955 TMP-27.dgn
 jbauman

SEPI
 1 Glenwood Avenue
 Raleigh, NC 27603
 Tel: 919.789.9977
 Fax: 919.789.9591
 License: C-2197

APPROVED: *Steve Miller*
DocuSigned by: Steve Miller 9FBC0C15CEE8486...
 DATE: _____
 SEAL

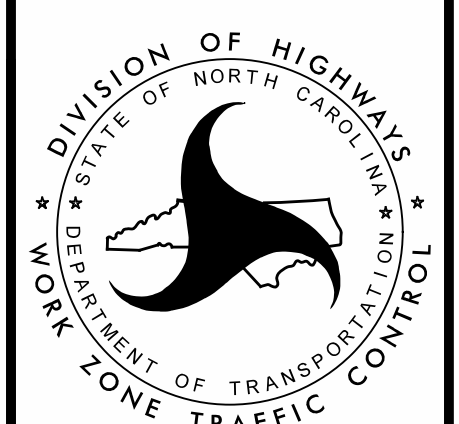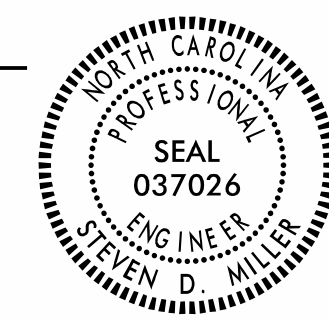

DETAIL M