




MATCHLINE SEE BELOW

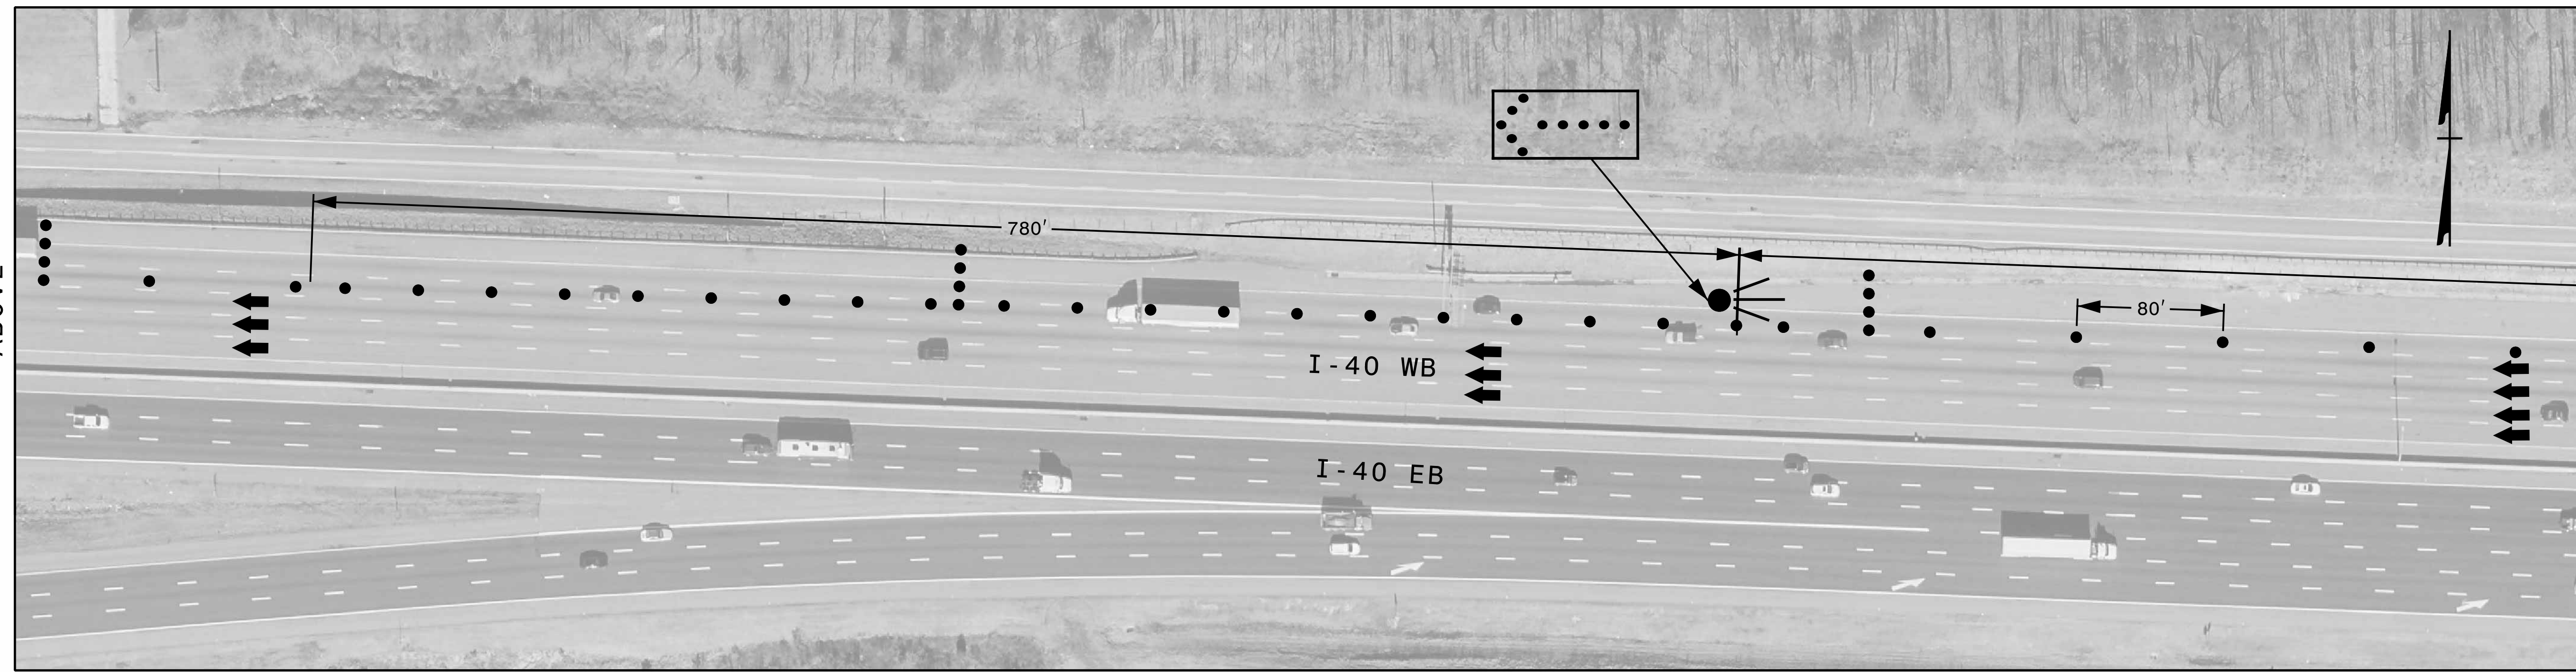


MATCHLINE SEE ABOVE

MATCHLINE SEE TMP-33

3/1/2023 Z:\Transportation\Admin\Project_Scoping\I-5955\TMP\I-5955 TMP-32.dgn jbauman

SEPI
 1 Glenwood Avenue
 Raleigh, NC 27603
 Tel: 919.789.9977
 Fax: 919.789.9591
 License: C-2197

APPROVED: Steve Miller
DocuSigned by: Steve Miller 9FB06C15CEE8486...
 DATE: _____
 SEAL

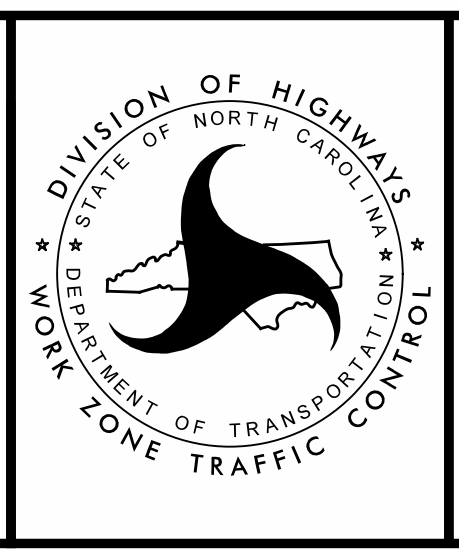

DETAIL 0