


MATCHLINE SEE
TMP-33

MATCHLINE SEE
BELOW

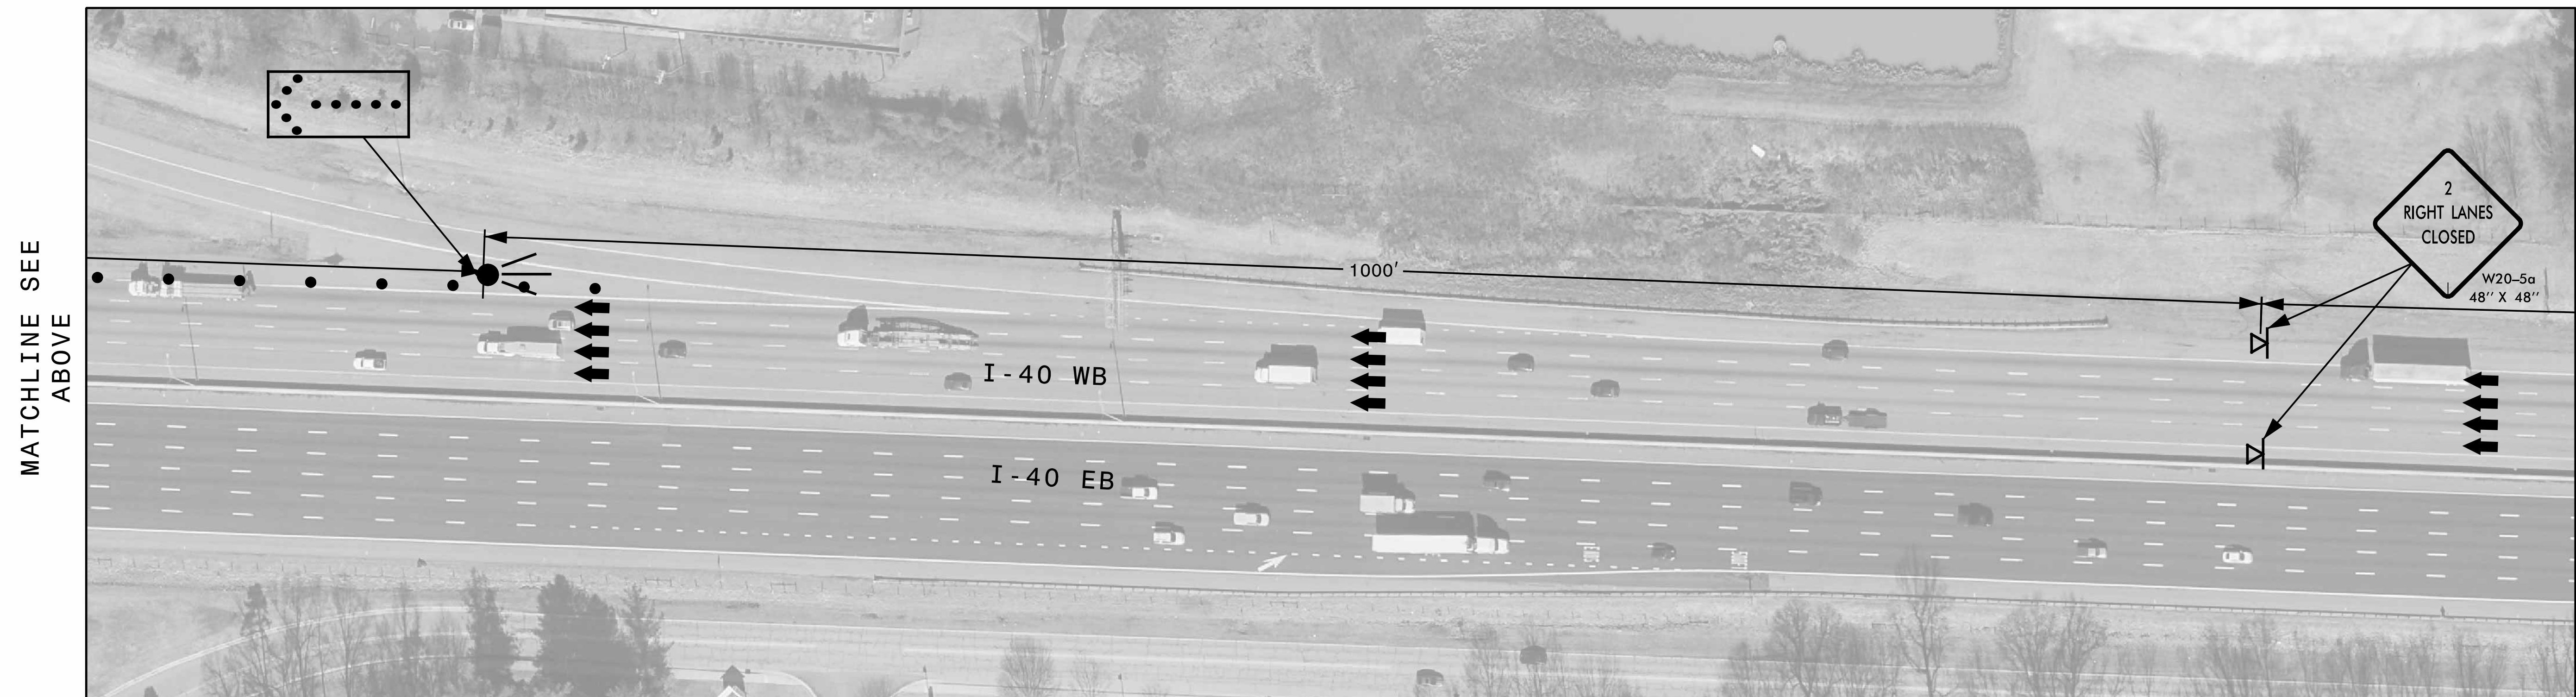


MATCHLINE SEE
ABOVE

MATCHLINE SEE
TMP-35

3/1/2023
Z:\Transportation\Admin\Project_Scoping\I-5955\TMP\I-5955 TMP-34.dgn
jbauman

SEPI
1 Glenwood Avenue
Raleigh, NC 27603
Tel: 919.789.9977
Fax: 919.789.9591
License: C-2197

APPROVED: *Steve Miller*
DATE: _____
SEAL
NORTH CAROLINA
PROFESSIONAL
ENGINEER
SEAL
037026
STEVEN D. MILLER

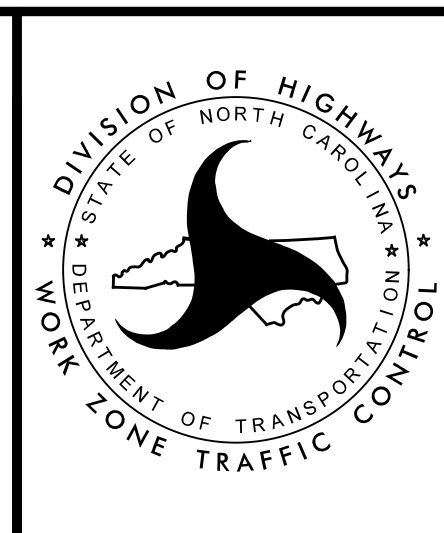

DETAIL 0