


MATCHLINE SEE
TMP-34

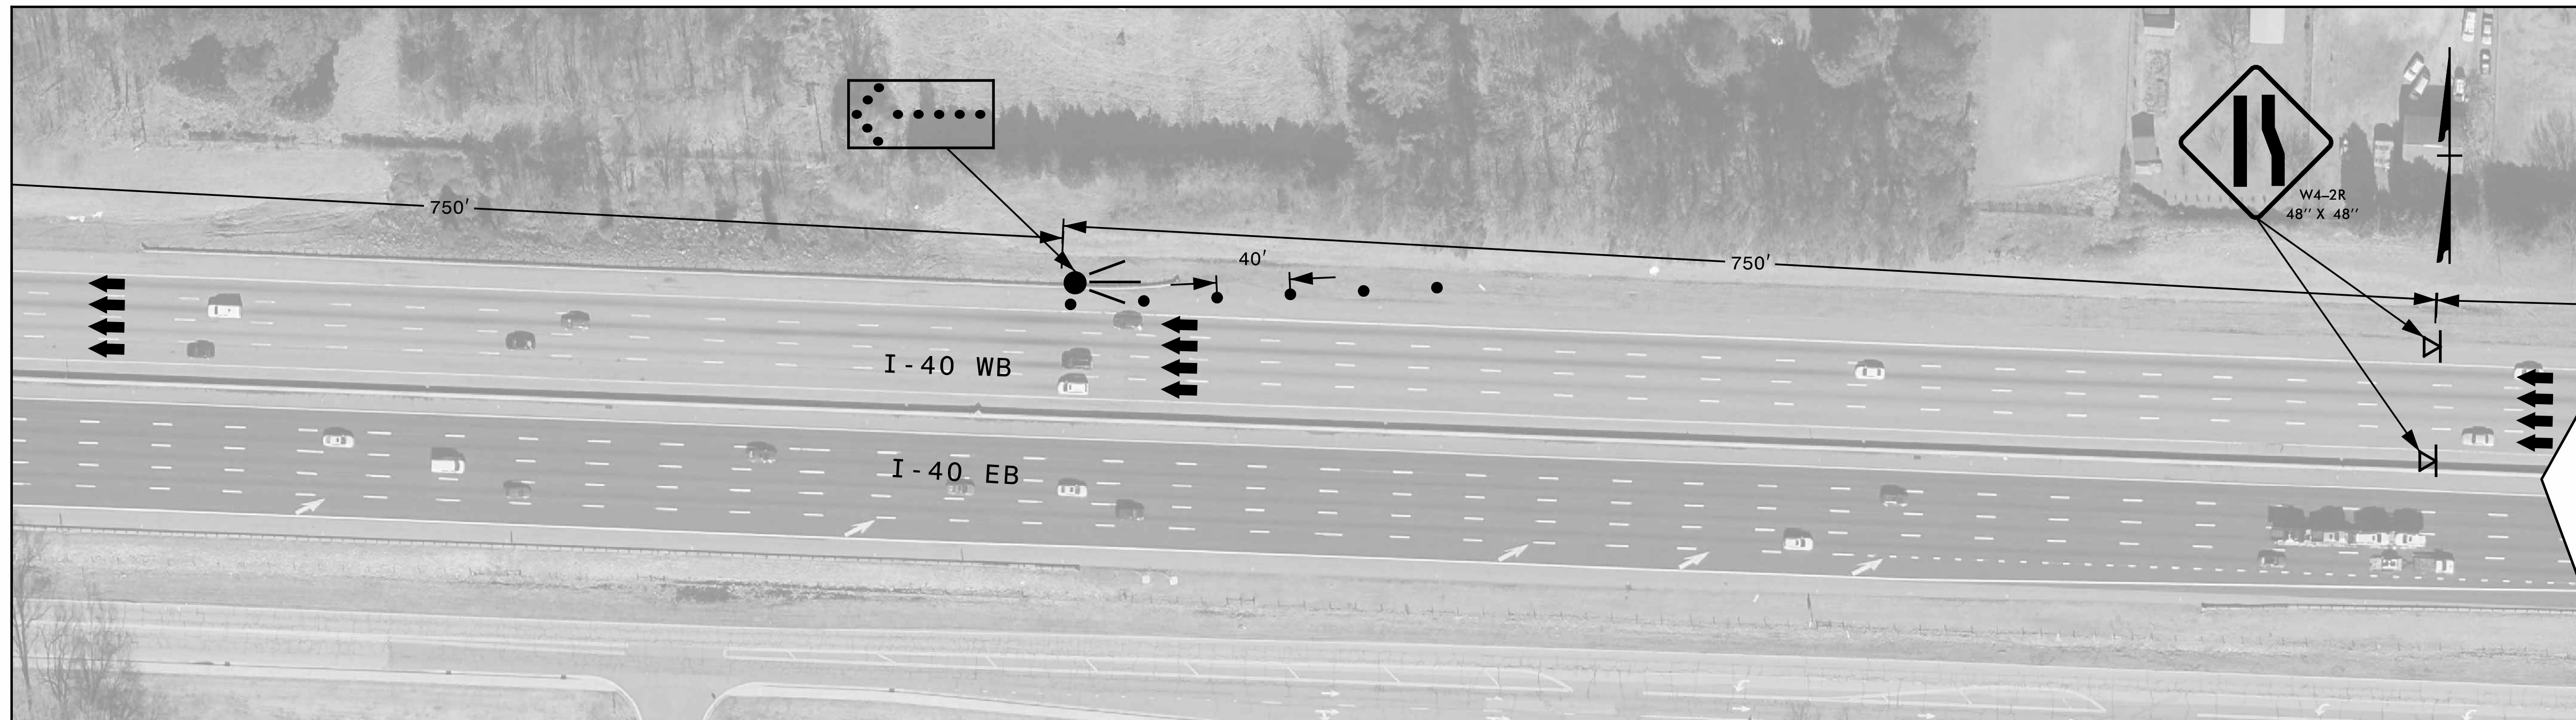

BREAKLINE SEE
BELOW


BREAKLINE SEE
ABOVE



3/1/2023
Z:\Transportation\Admin\Project_Scoping\I-5955\TMP\I-5955 TMP-35.dgn
jbauman

SEPI
1 Glenwood Avenue
Raleigh, NC 27603
Tel: 919.789.9977
Fax: 919.789.9591
License: C-2197

APPROVED: Steve Miller
9FBCKC15CEE8486
DATE: _____
SEAL
NORTH CAROLINA
PROFESSIONAL
SEAL
037026
ENGINEER
STEVEN D. MILLER

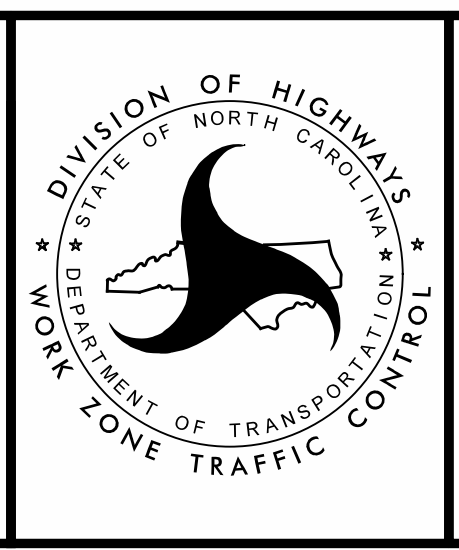

DETAIL 0