

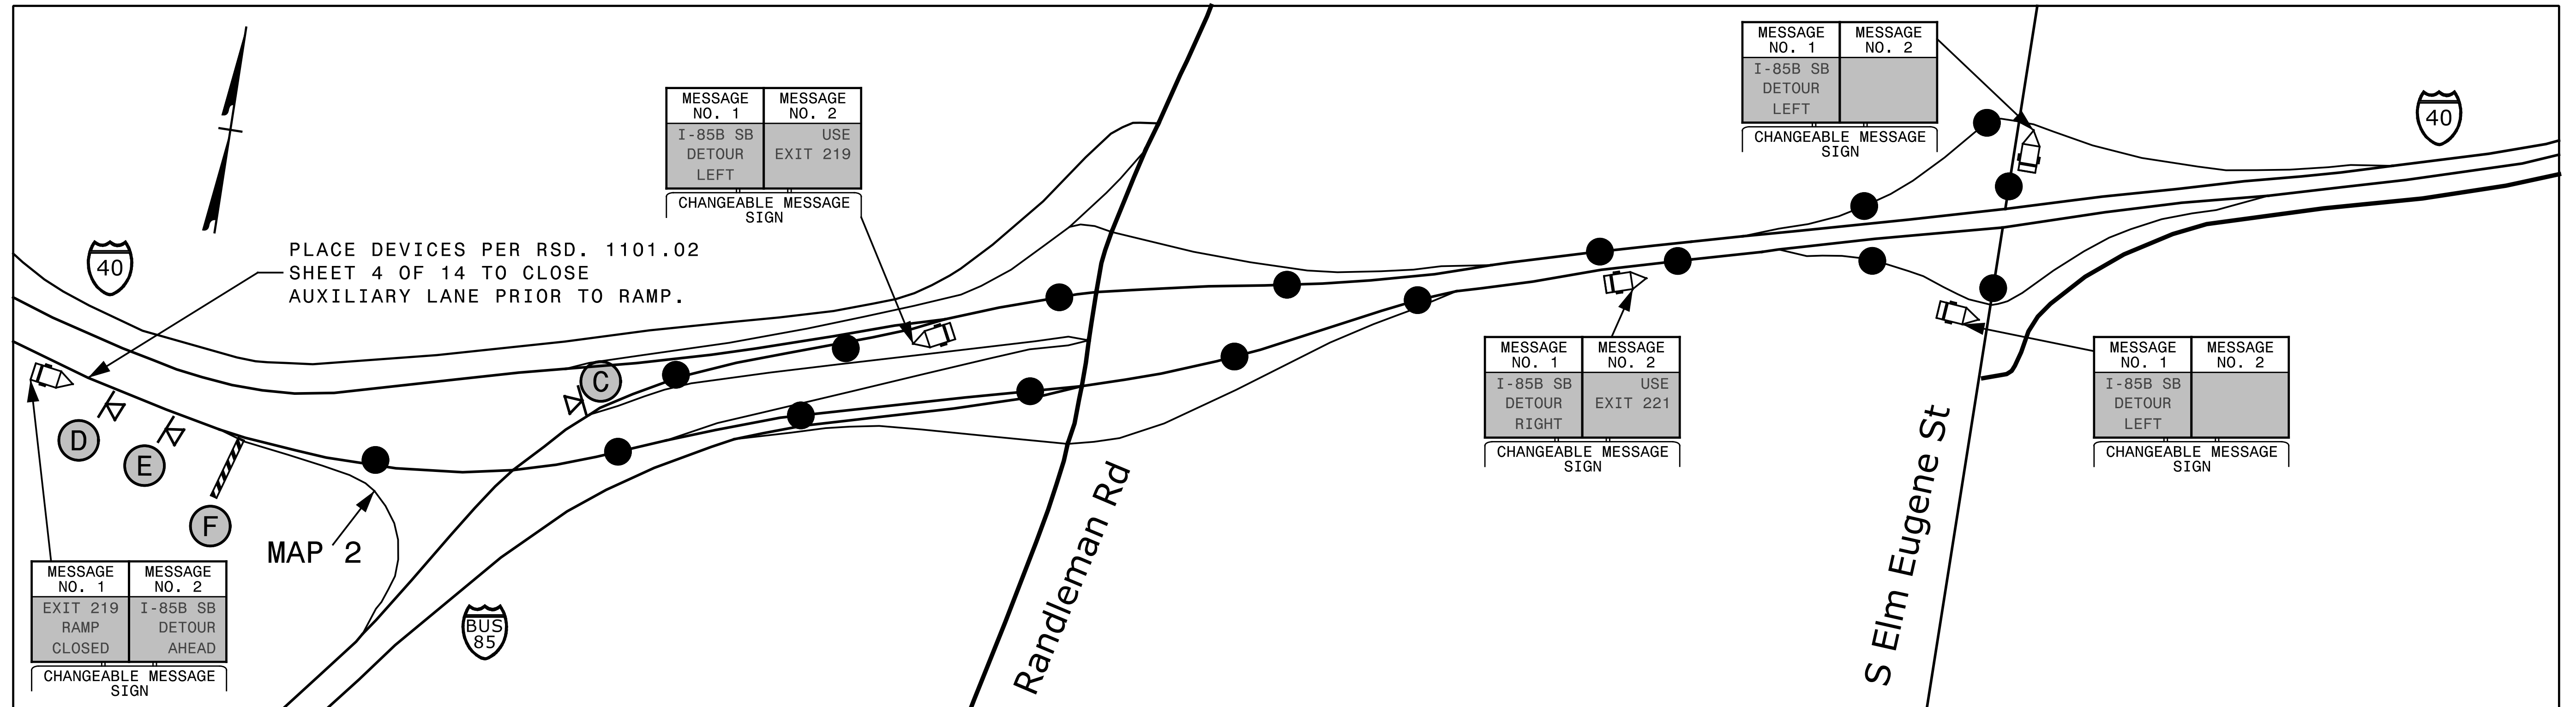


MAP 2 EXIT 219 I-40 EB/ I-85 B. SB

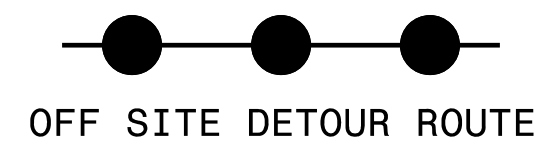

MAP 4 EXIT 220 I-85 B. NB/ RANDLEMAN RD.

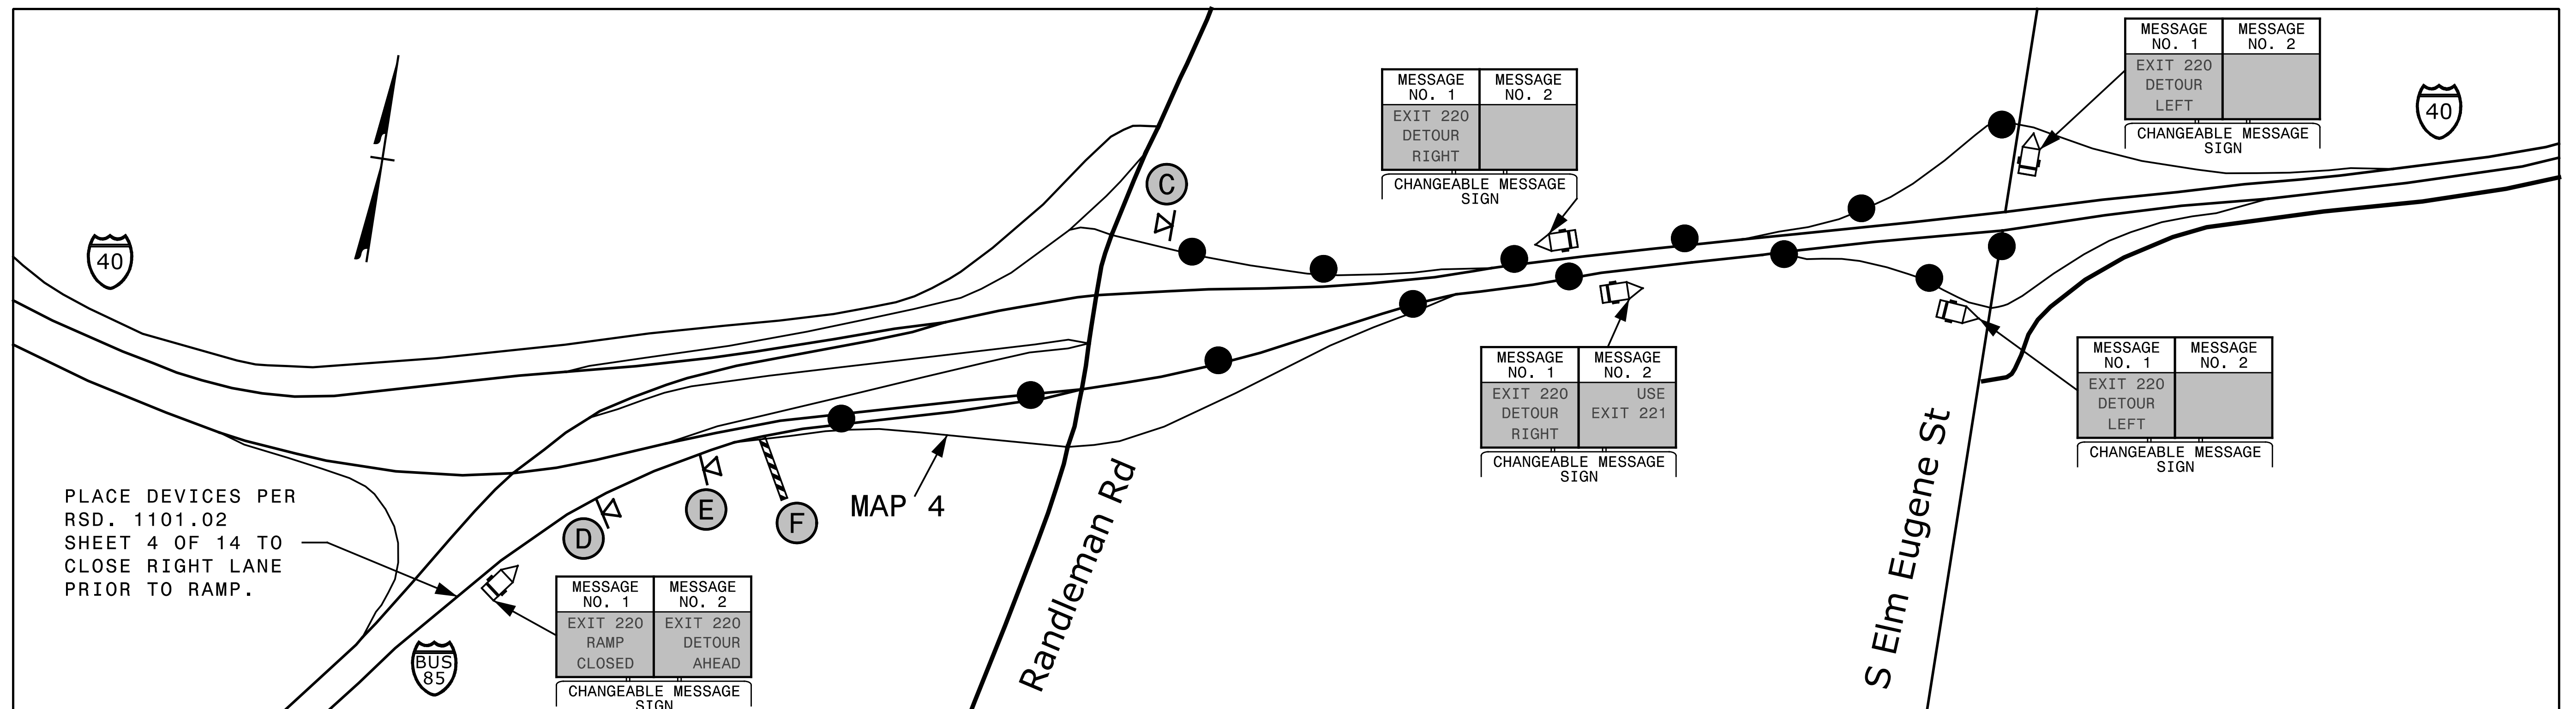


SEE TMP-3A FOR SIGN LEGEND  
SEE TMP-2A FOR RAMP CLOSURE TYPICAL

**SEPI**  
1 Glenwood Avenue  
Raleigh, NC 27603  
Tel: 919.789.9977  
Fax: 919.789.9591  
License: C-2197

APPROVED: Steve Miller  
DATE: \_\_\_\_\_

DocuSigned by:  
Steve Miller  
9f8c815c5ee8488

PROFESSIONAL SEAL  
037026  
ENGINEER  
STEVEN D. MILLER

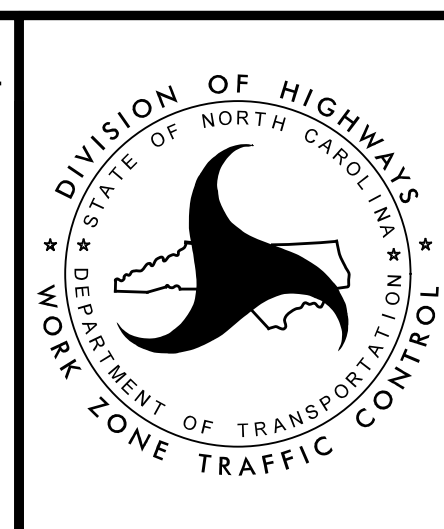

AREA 3  
MAP SPECIFIC  
OFF-SITE DETOURS

3/1/2023 2:41 PM Transport\ation\Admin\Project\_Scoping\I-5955\TMP\I-5955 TMP-36.dgn jbauman