



MAP 5 EXIT 220 I-40 EB/ RANDLEMAN RD.

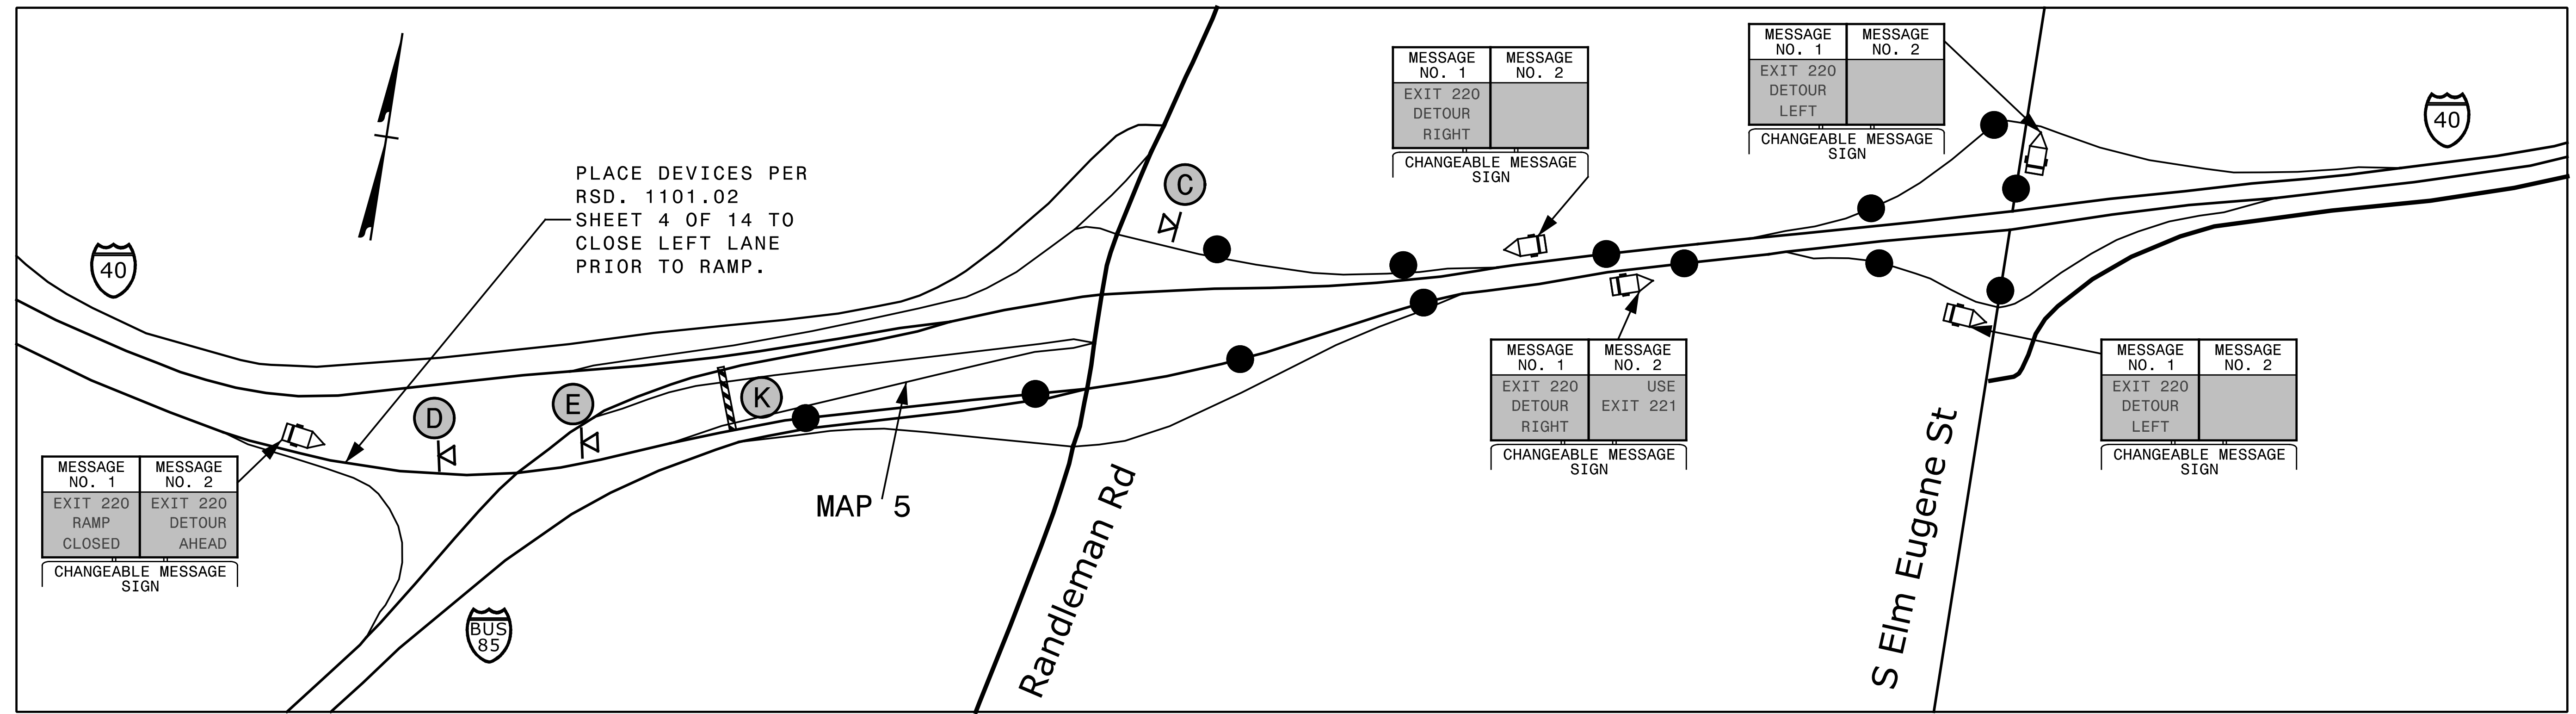

MAP 6 RANDLEMAN RD./ I-40 EB AND MAP 6A EXIT 221 I-40 EB/ S. ELM EUGENE ST.

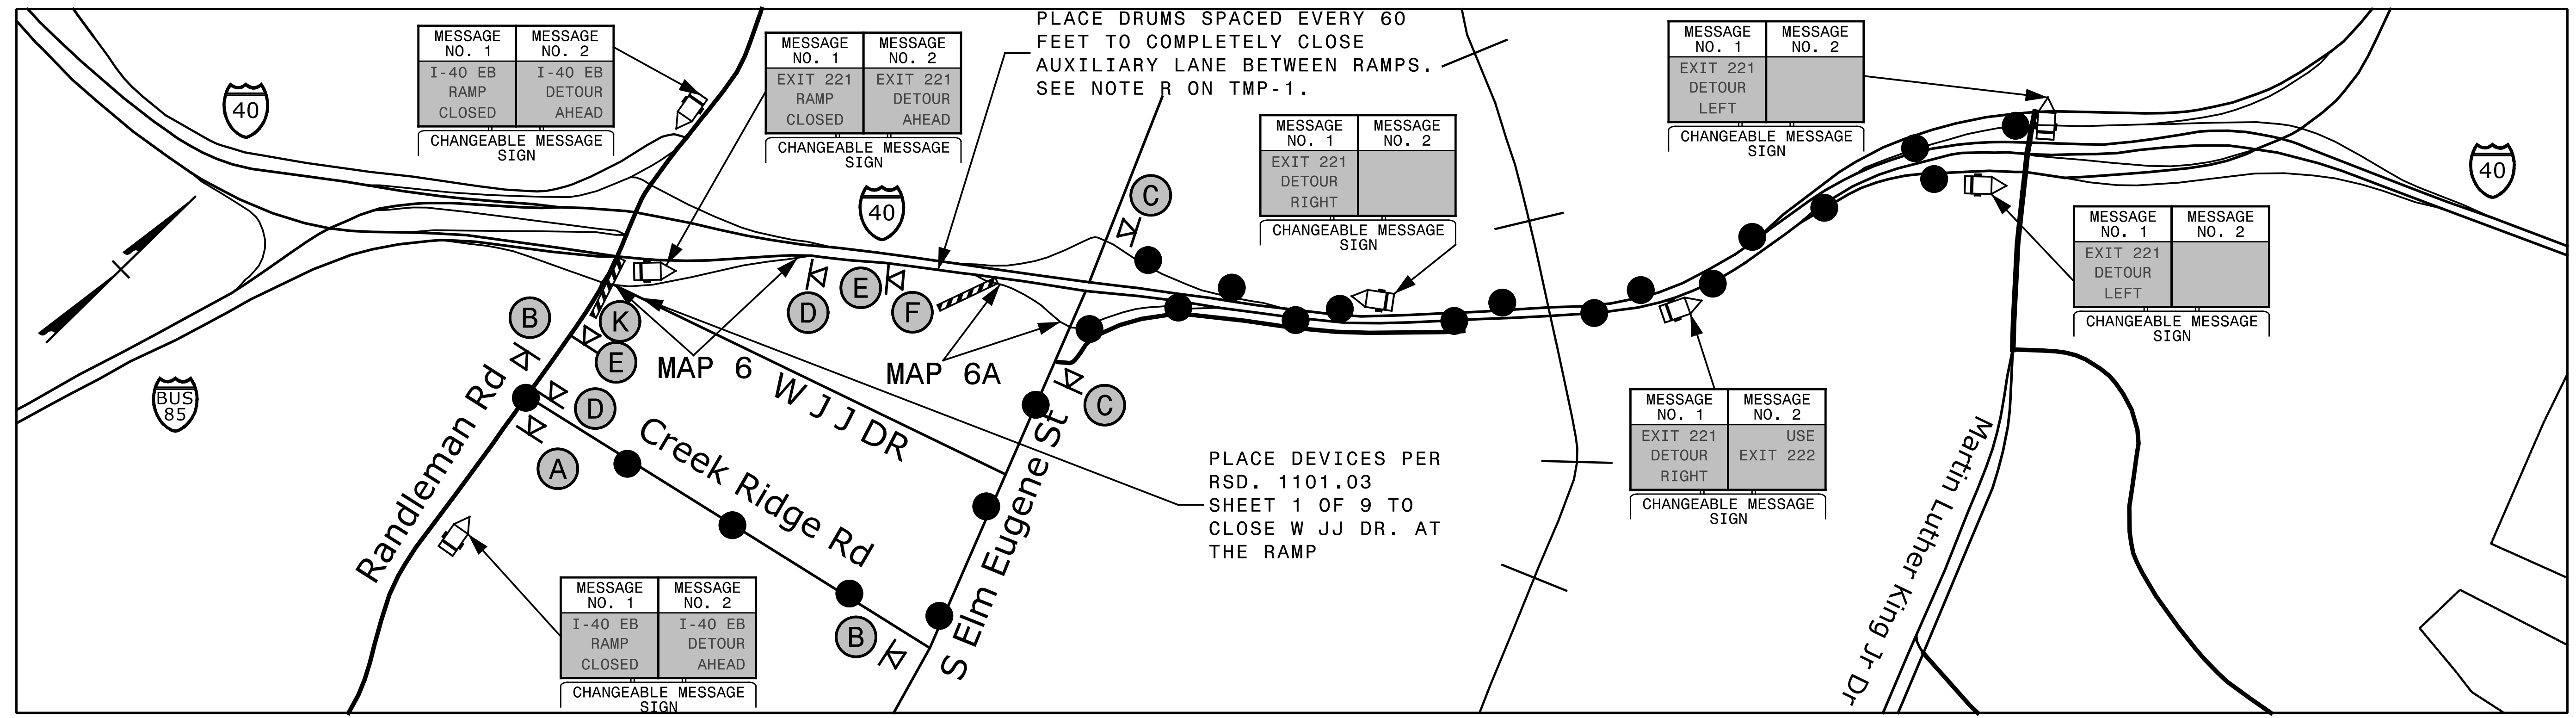

3/1/2023 2:41 PM ansportation\Admin\Project\_Scoping\I-5955\TMP\I-5955 TMP-37.dgn jbauman

●—●—●  
OFF SITE DETOUR ROUTE

SEE TMP-3A FOR SIGN LEGEND  
SEE TMP-2A FOR RAMP CLOSURE TYPICAL

**SEPI**

1 Glenwood Avenue  
Raleigh, NC 27603  
Tel: 919.789.9977  
Fax: 919.789.9591  
License: C-2197

APPROVED: Steve Miller  
DATE: \_\_\_\_\_

DocuSigned by:  
Steve Miller  
9F80C15CEEB486...

PROFESSIONAL SEAL  
037026  
STEVEN D MILLER  
ENGINEER



AREA 3  
MAP SPECIFIC  
OFF-SITE DETOURS