




MAP 17 EXIT 222 I-40 WB/ MLK JR. DR.

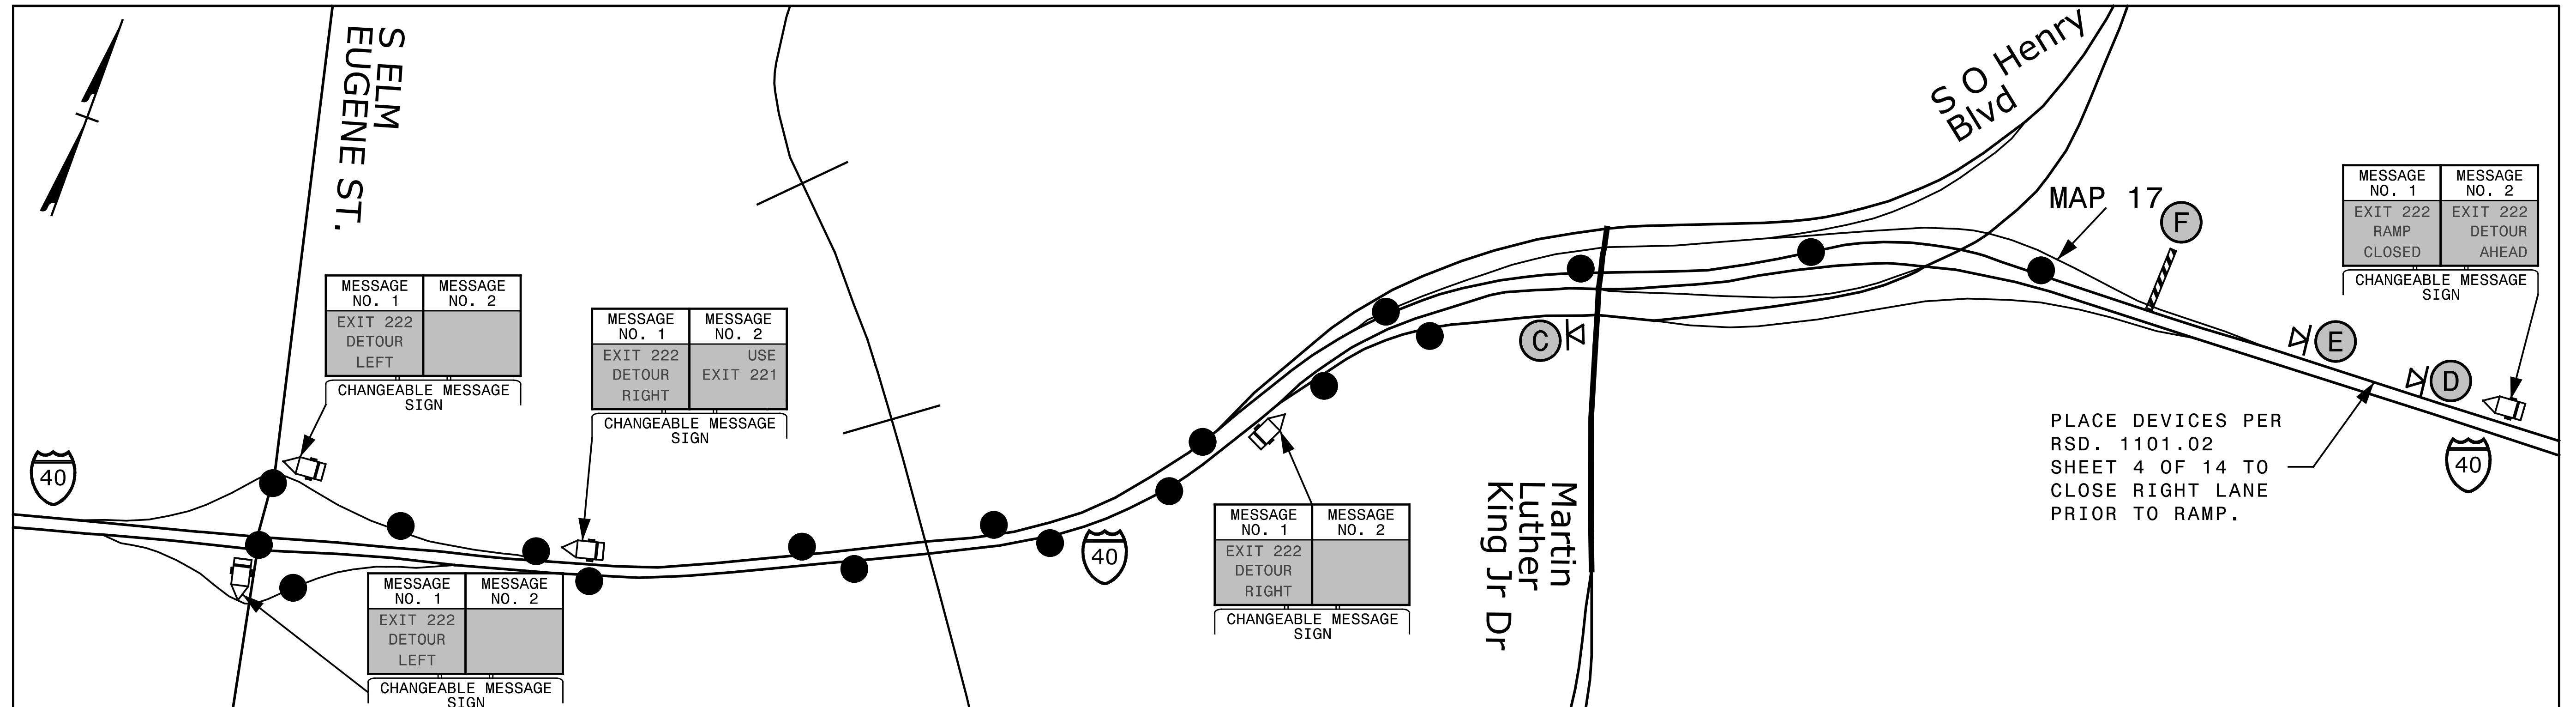

MAP 22 S ELM EUGENE ST. / I-40 WB AND MAP 22A EXIT 220 I-40 WB/ RANDLEMAN RD.

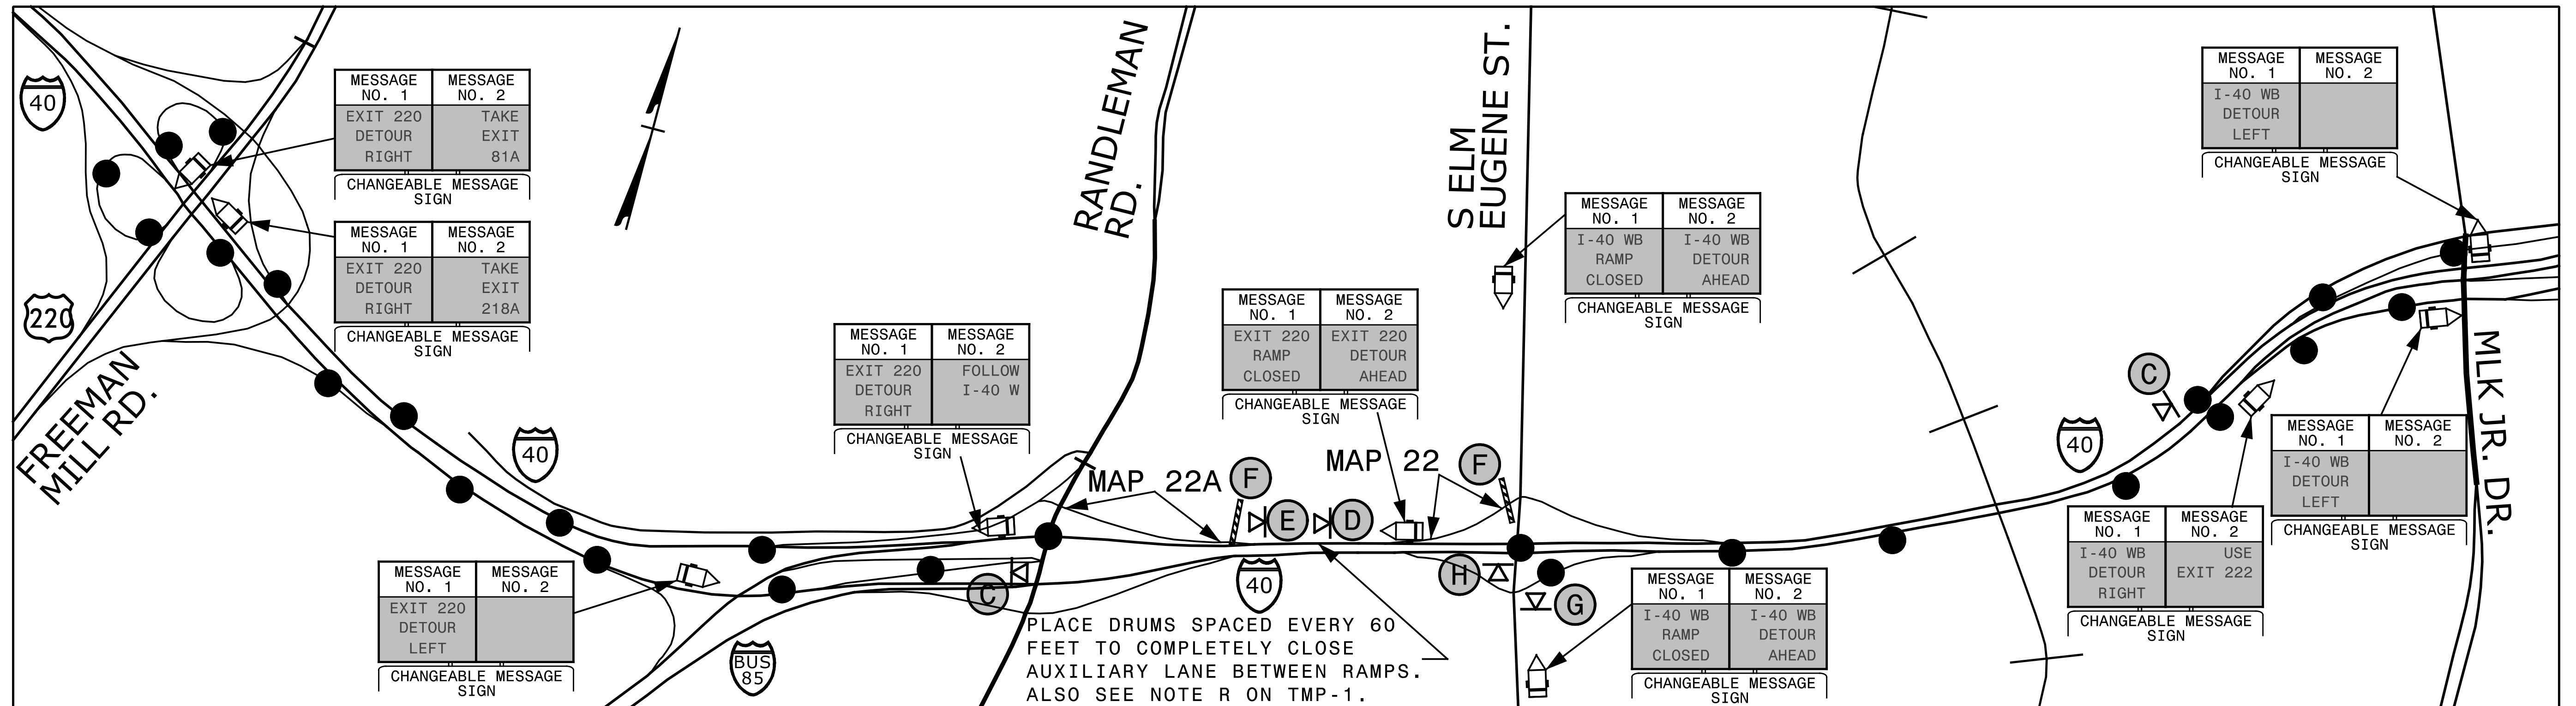



3/1/2023 2:41 PM Transport\Trafion\Admin\Project_Scoping\I-5955\TMP-VI-5955 TMP-38.dgn jbauman


 OFF SITE DETOUR ROUTE
 SEE TMP-3A FOR SIGN LEGEND
 SEE TMP-2A FOR RAMP CLOSURE TYPICAL

SEPI

1 Glenwood Avenue
 Raleigh, NC 27603
 Tel: 919.789.9977
 Fax: 919.789.9591
 License: C-2197

APPROVED: 
 DATE: _____





**AREA 3
 MAP SPECIFIC
 OFF-SITE DETOURS**