

MESSAGE NO. 1	MESSAGE NO. 2
I-40 W CLOSED	DETOUR MT. HOPE CHURCH RD
CHANGEABLE MESSAGE SIGN	




3/1/2023  
 Z:\Transportation\Admin\Project\_Scoping\I-5955\TMP\I-5955 TMP-31.dgn  
 jbauman

**SEPI**  
 1 Glenwood Avenue  
 Raleigh, NC 27603  
 Tel: 919.789.9977  
 Fax: 919.789.9591  
 License: C-2197


APPROVED: \_\_\_\_\_

DATE: \_\_\_\_\_


SEAL

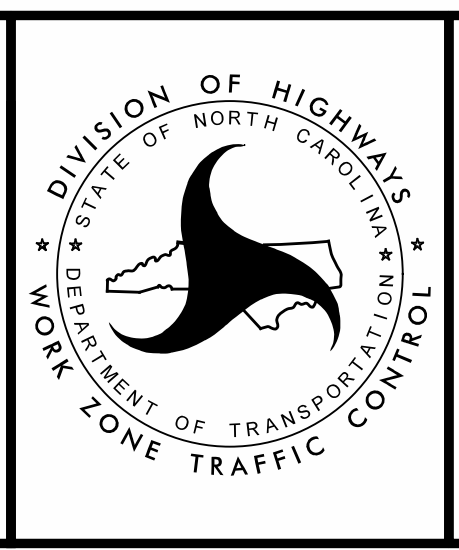

DETAIL 0

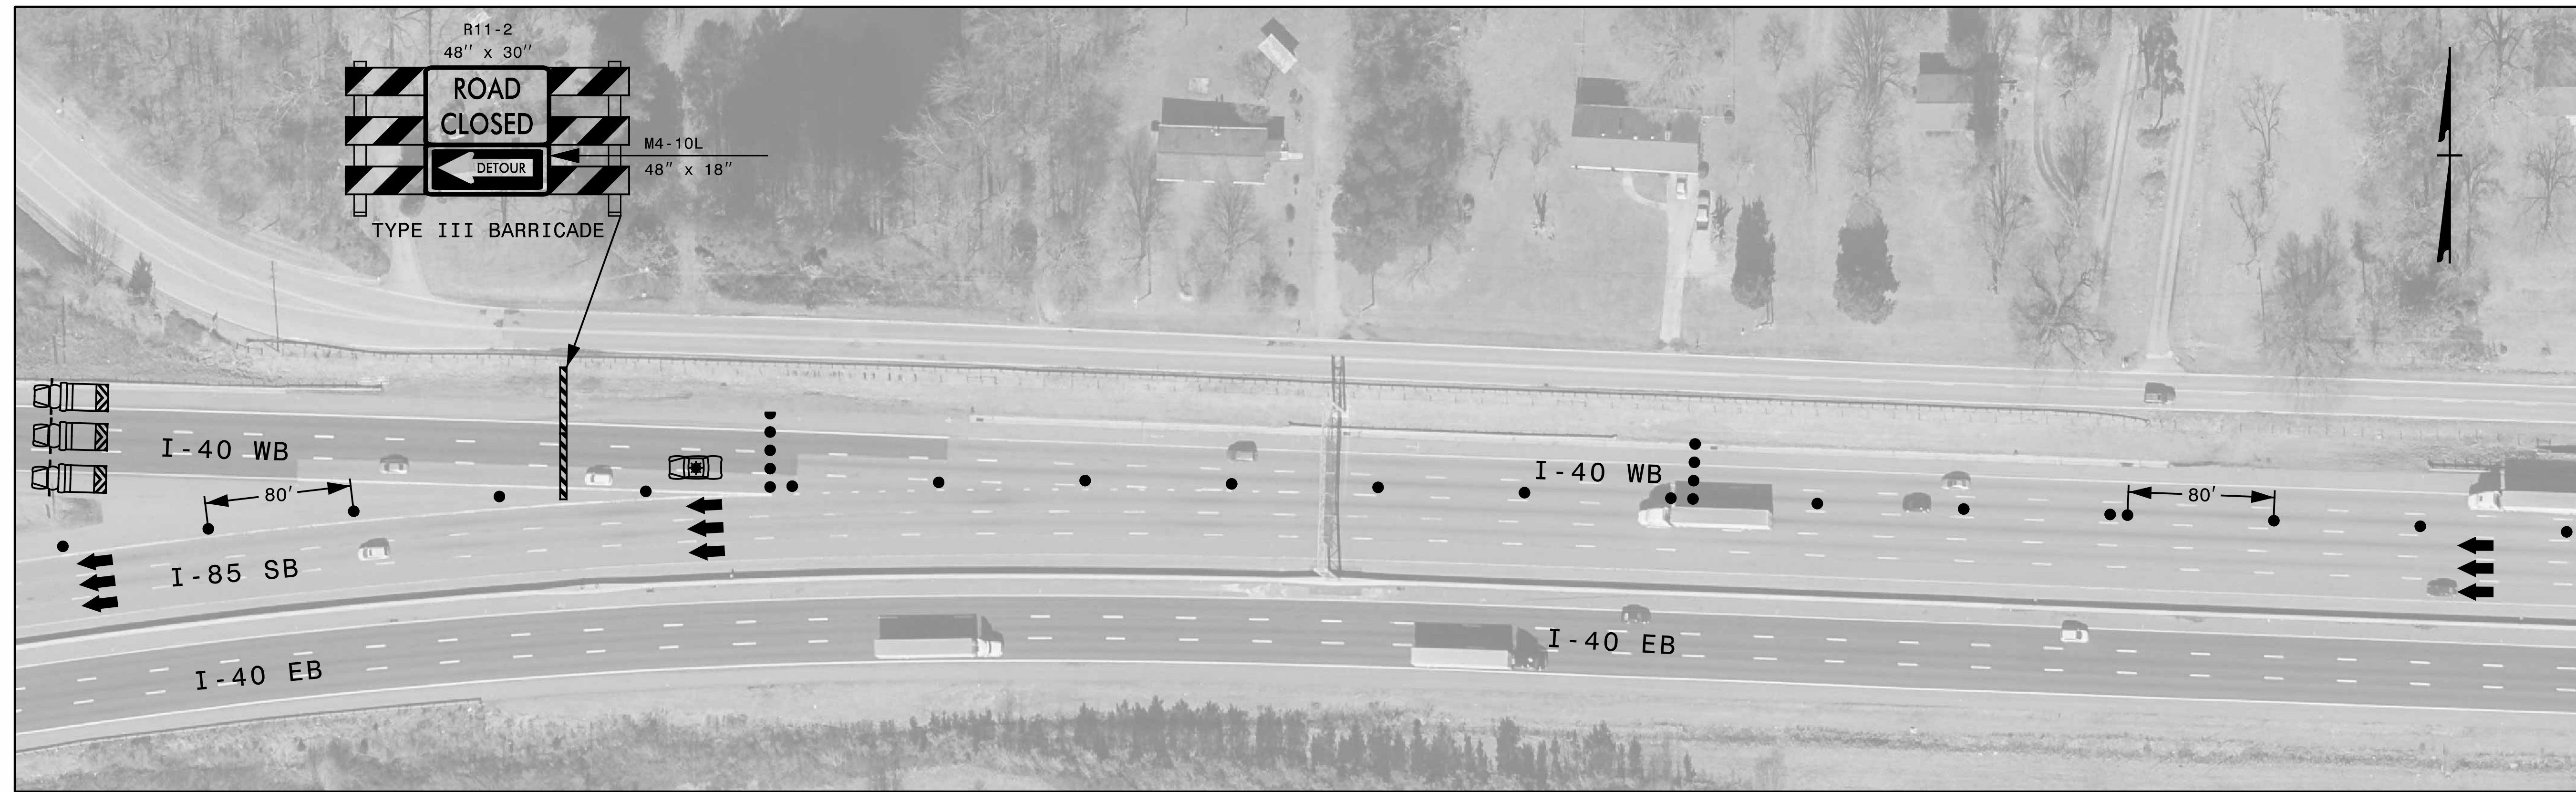

MATCHLINE SEE BELOW

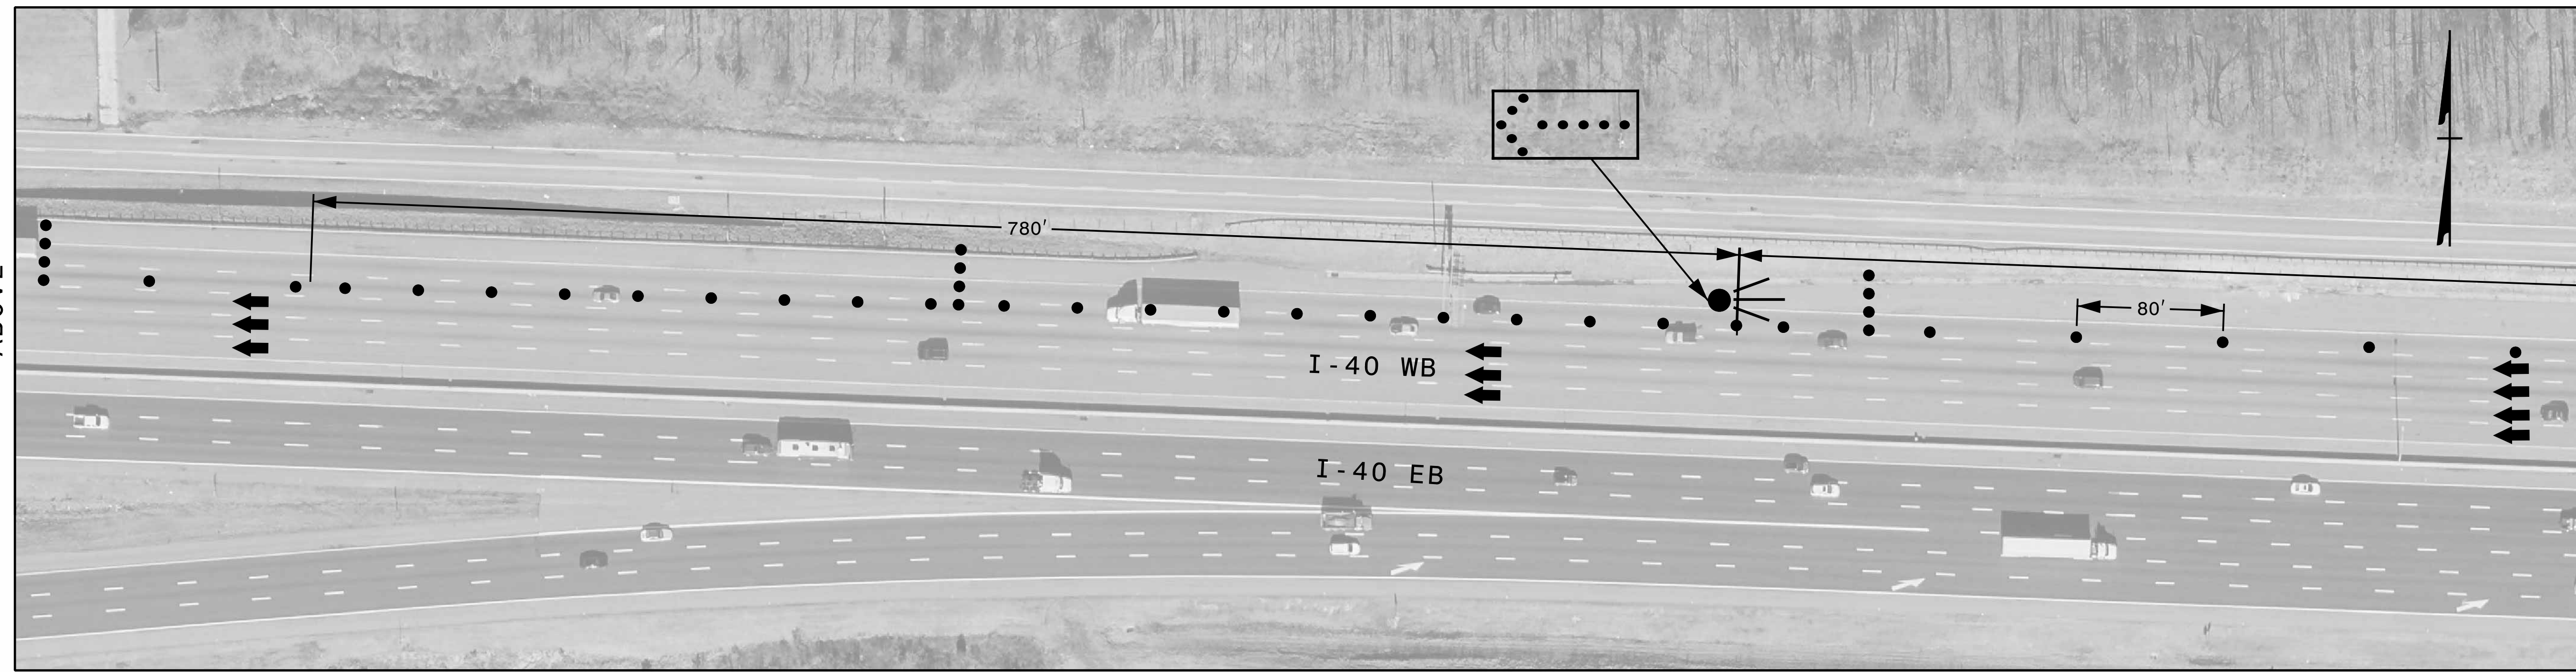



MATCHLINE SEE ABOVE

MATCHLINE SEE TMP-33

3/1/2023  
Z:\Transportation\Admin\Project\_Scoping\I-5955\TMP\I-5955 TMP-32.dgn  
jbauman

**SEPI**  
 1 Glenwood Avenue  
 Raleigh, NC 27603  
 Tel: 919.789.9977  
 Fax: 919.789.9591  
 License: C-2197


APPROVED: \_\_\_\_\_  
 DATE: \_\_\_\_\_  
 SEAL

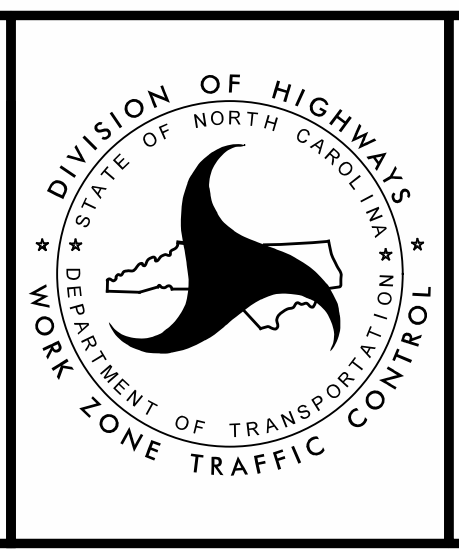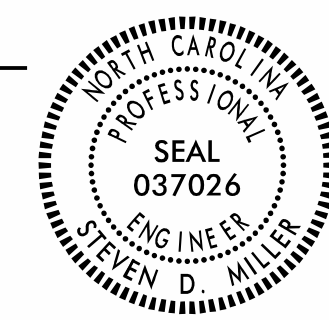

DETAIL 0

MATCHLINE SEE  
TMP-32

MATCHLINE SEE  
TMP-34


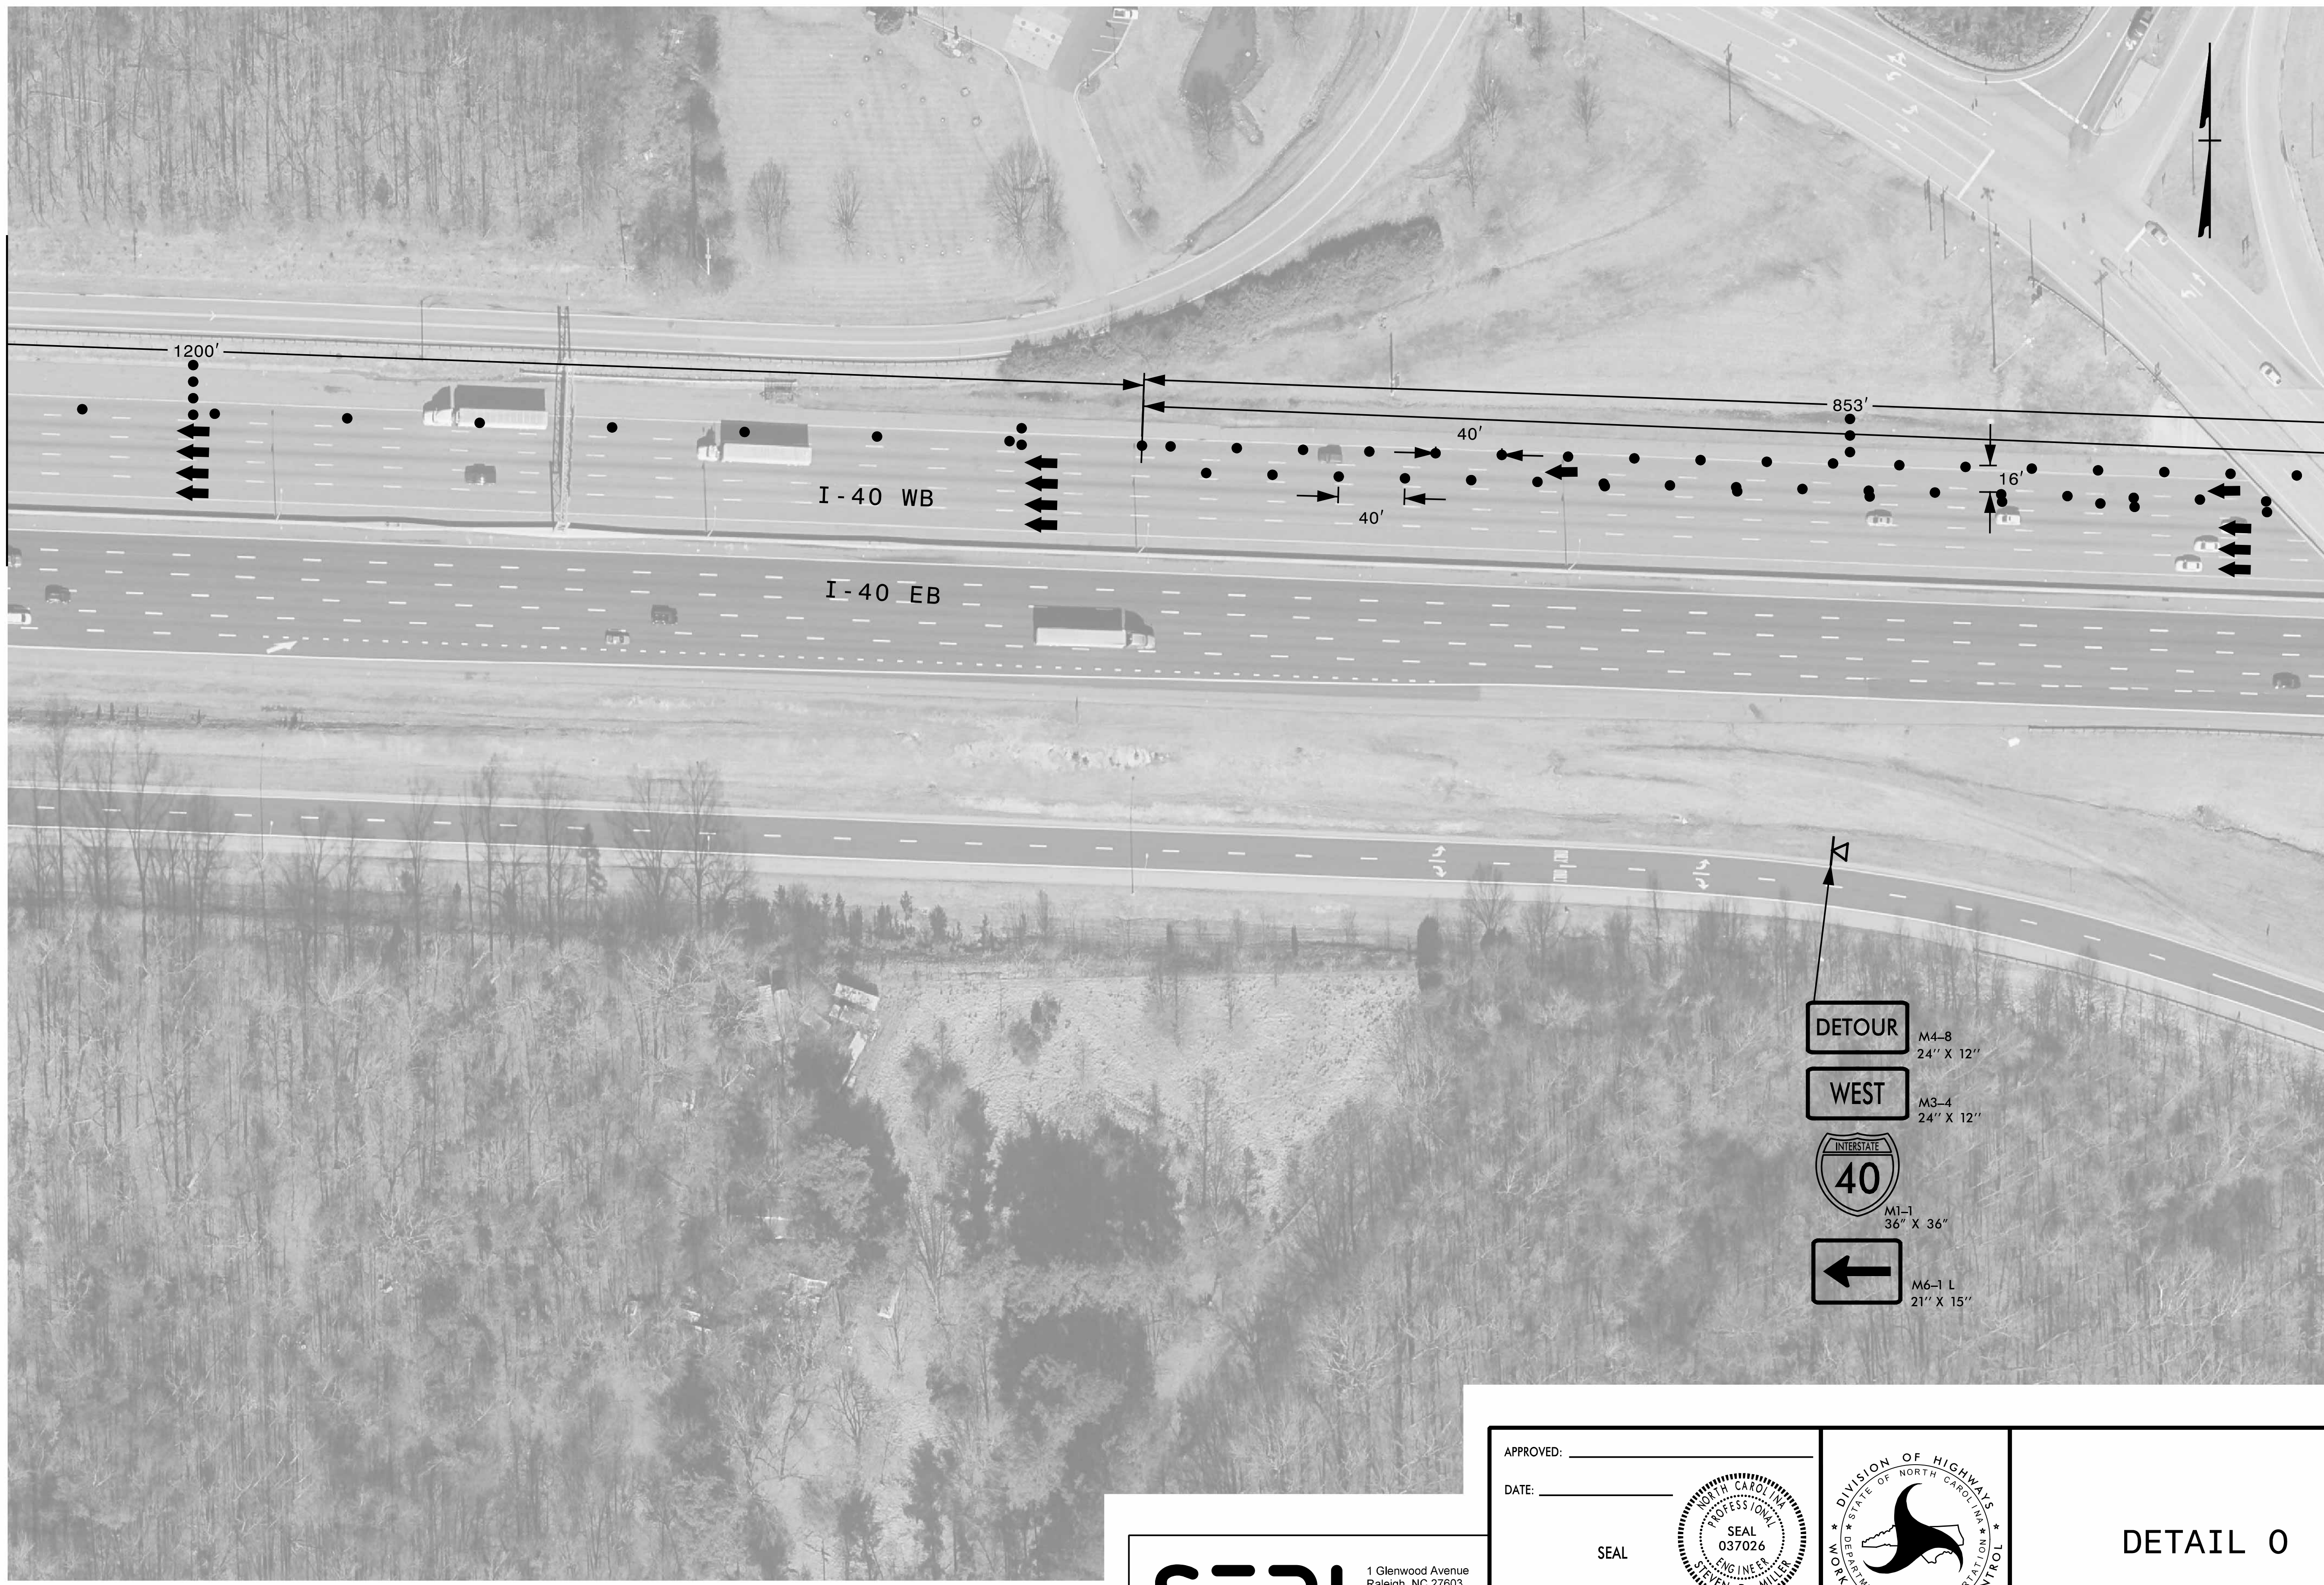


- DETOUR M4-8  
24" X 12"
- WEST M3-4  
24" X 12"
- INTERSTATE 40 M1-1  
36" X 36"
- ← M6-1 L  
21" X 15"


3/1/2023  
Z:\Transportation\Admin\Project\_Scoping\I-5955\TMP\I-5955 TMP-33.dgn  
jbauman

**SEPI**  
1 Glenwood Avenue  
Raleigh, NC 27603  
Tel: 919.789.9977  
Fax: 919.789.9591  
License: C-2197

APPROVED: \_\_\_\_\_  
DATE: \_\_\_\_\_  
SEAL

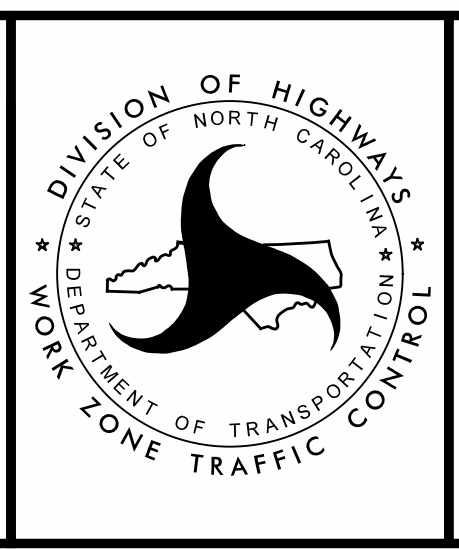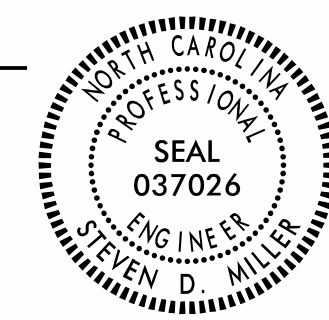


DETAIL 0

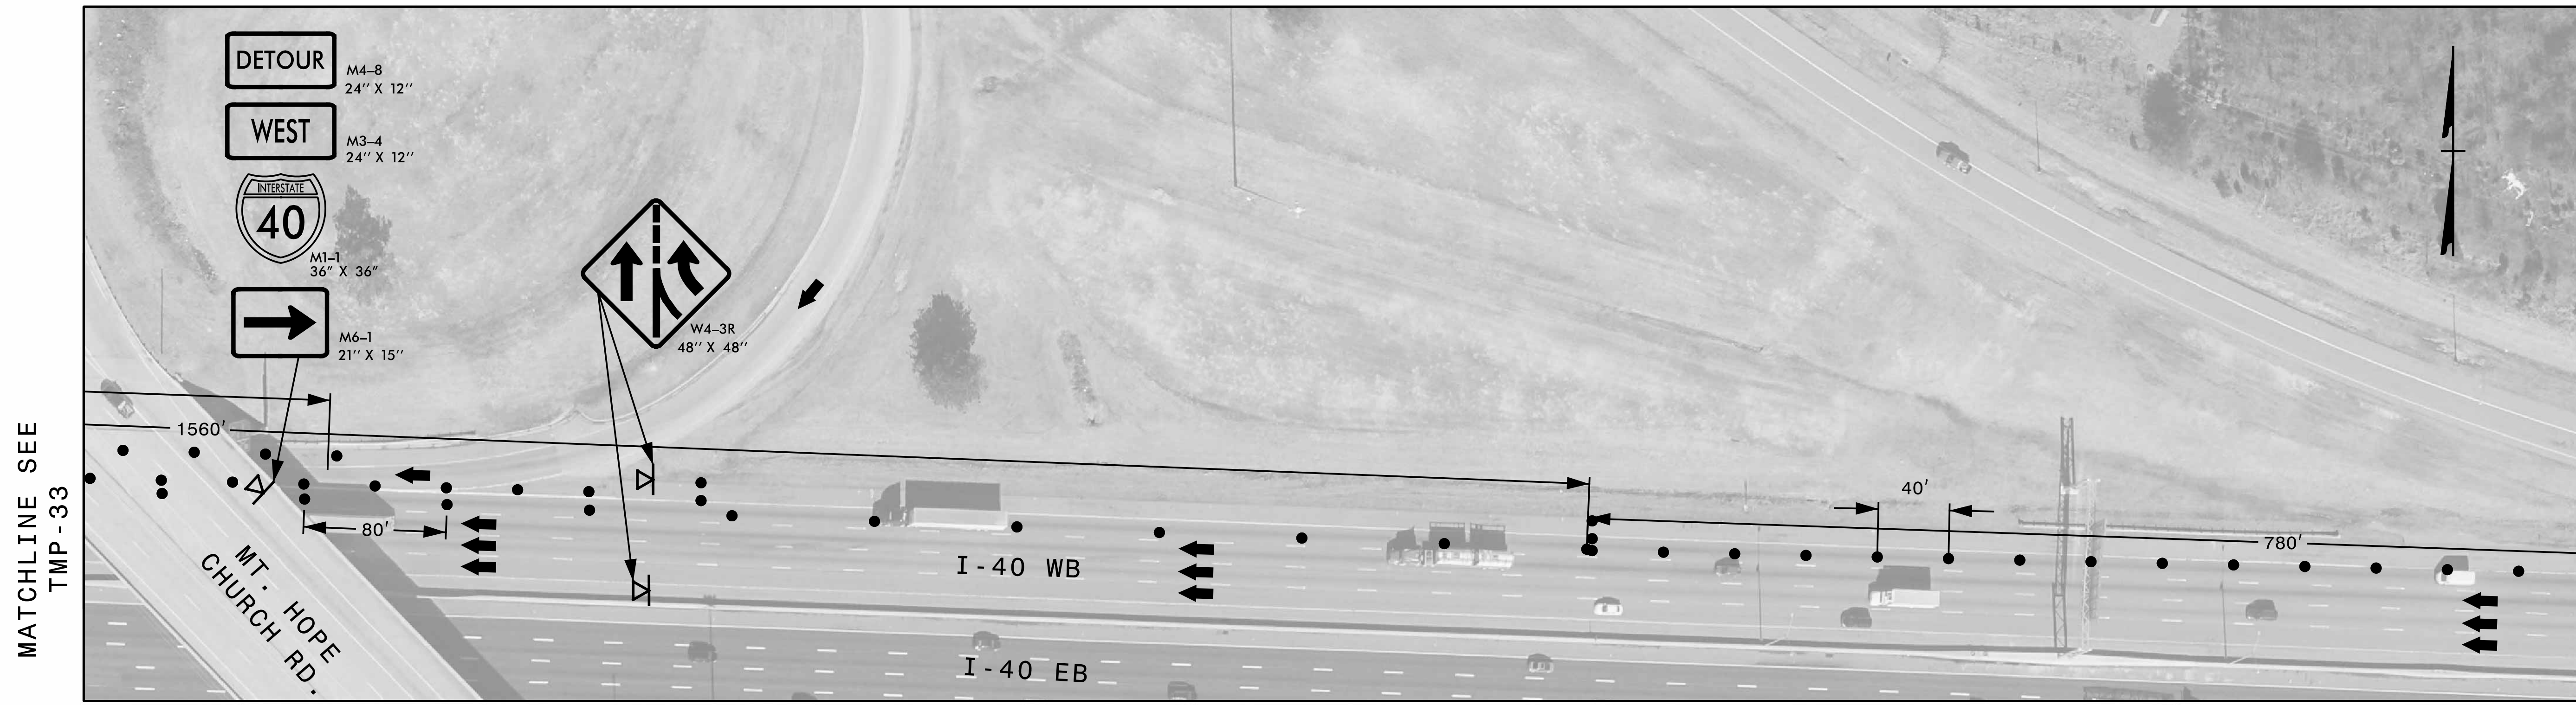

MATCHLINE SEE  
TMP-33


MATCHLINE SEE  
BELOW

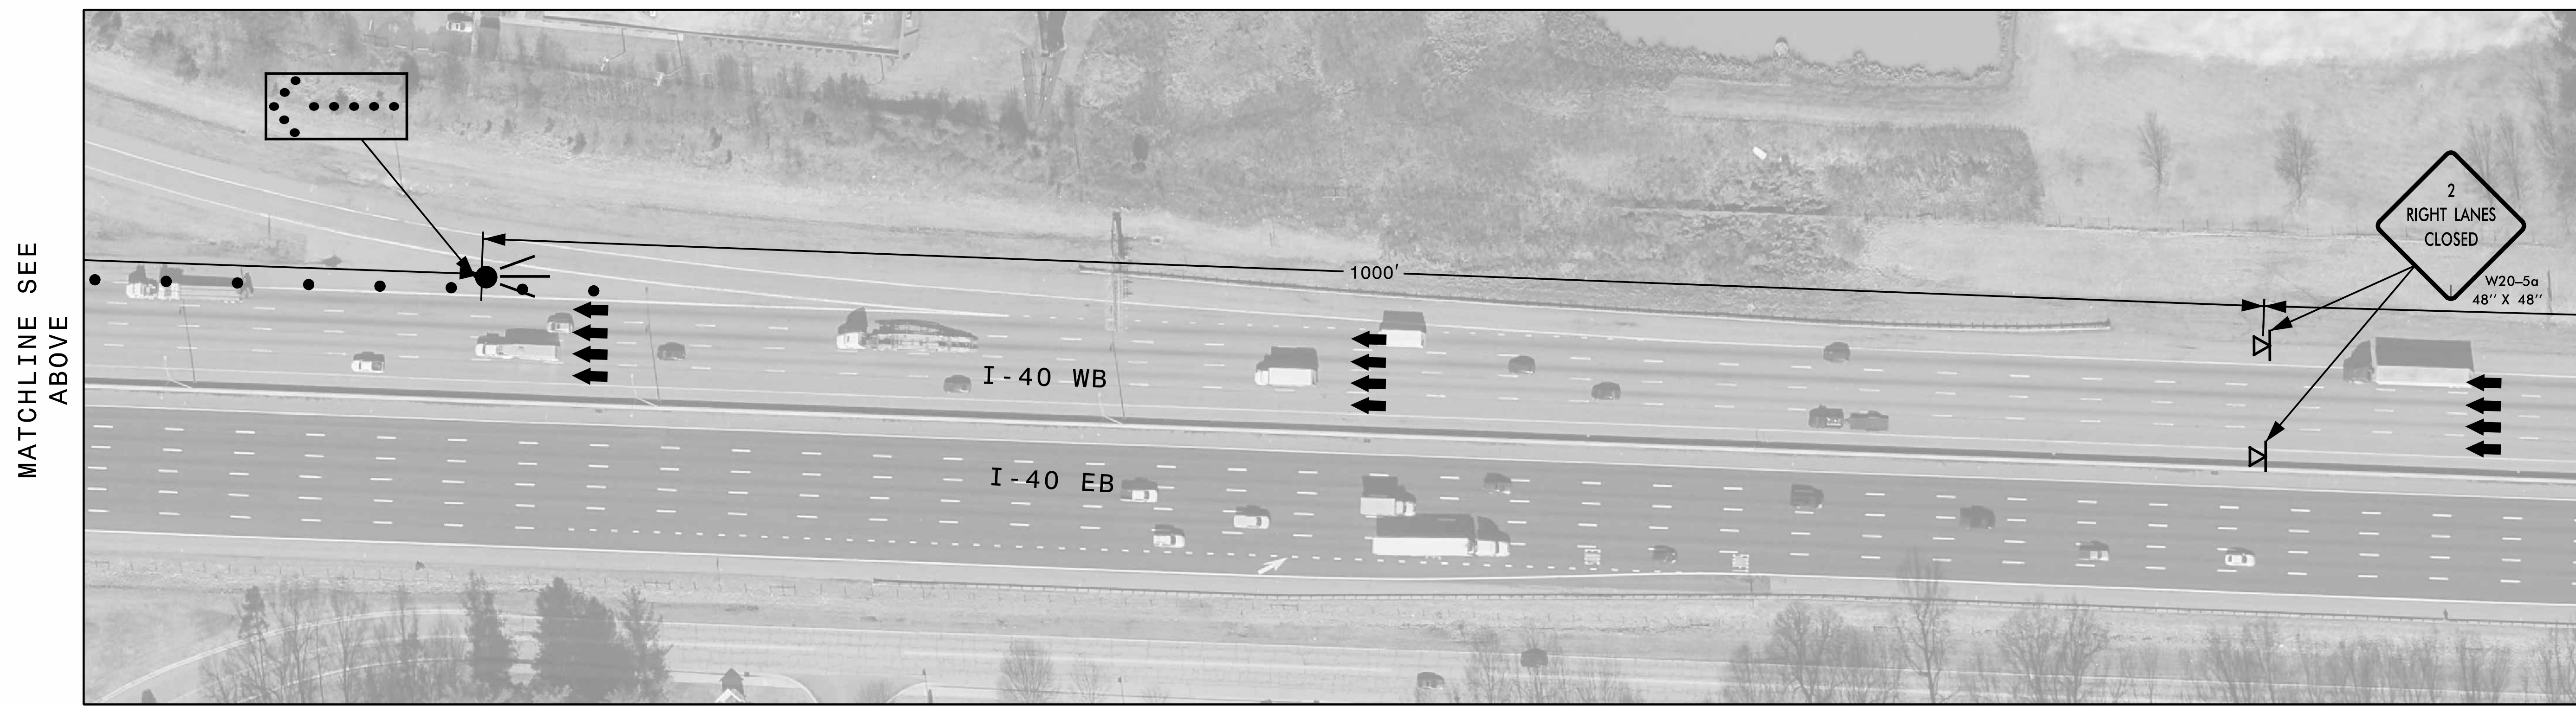

MATCHLINE SEE  
ABOVE

MATCHLINE SEE  
TMP-35


3/1/2023 Z:\Transportation\Admin\Project\_Scoping\I-5955\TMP\I-5955 TMP-34.dgn jbauman

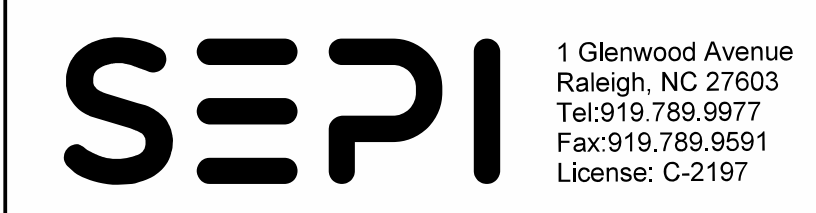

APPROVED: \_\_\_\_\_


DATE: \_\_\_\_\_

SEAL

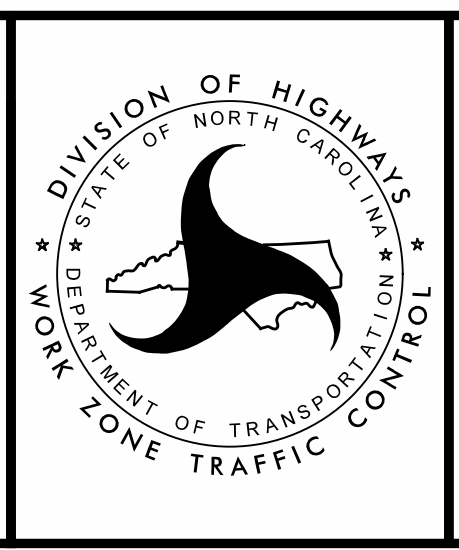

DETAIL 0

MATCHLINE SEE  
TMP-34

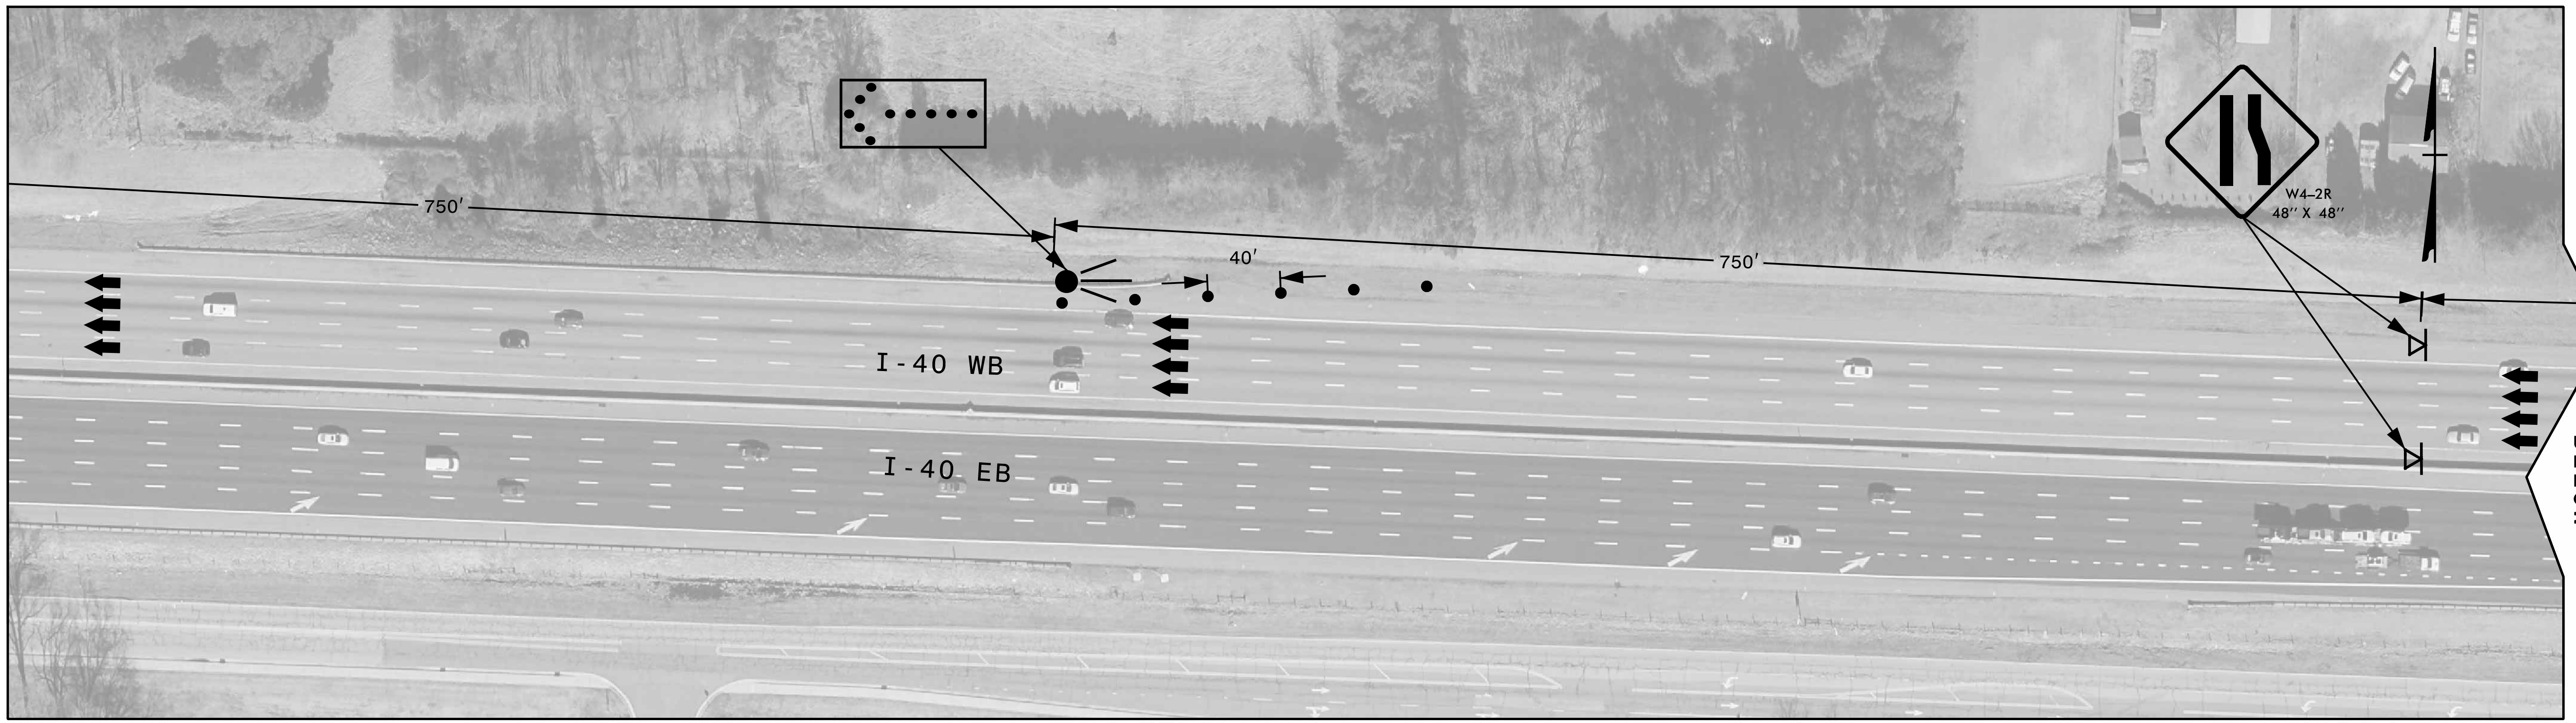

BREAKLINE SEE  
BELOW



BREAKLINE SEE  
ABOVE



3/1/2023  
Z:\Transportation\Admin\Project\_Scoping\I-5955\TMP\I-5955\_TMP-35.dgn  
jbauman


**SEPI**  
1 Glenwood Avenue  
Raleigh, NC 27603  
Tel: 919.789.9977  
Fax: 919.789.9591  
License: C-2197

APPROVED: \_\_\_\_\_  
DATE: \_\_\_\_\_  
SEAL

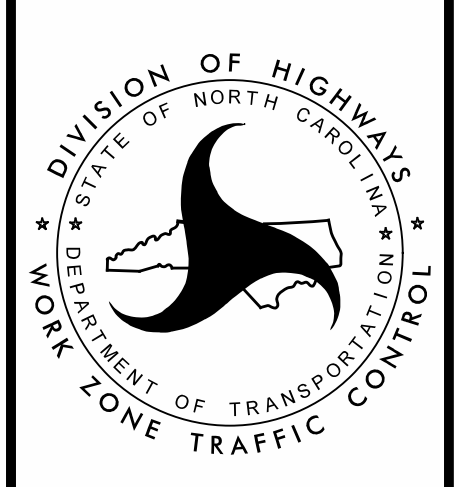
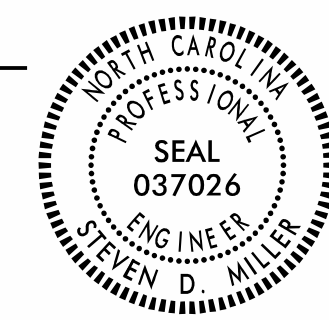


DETAIL 0


MAP 2 EXIT 219 I-40 EB/ I-85 B. SB

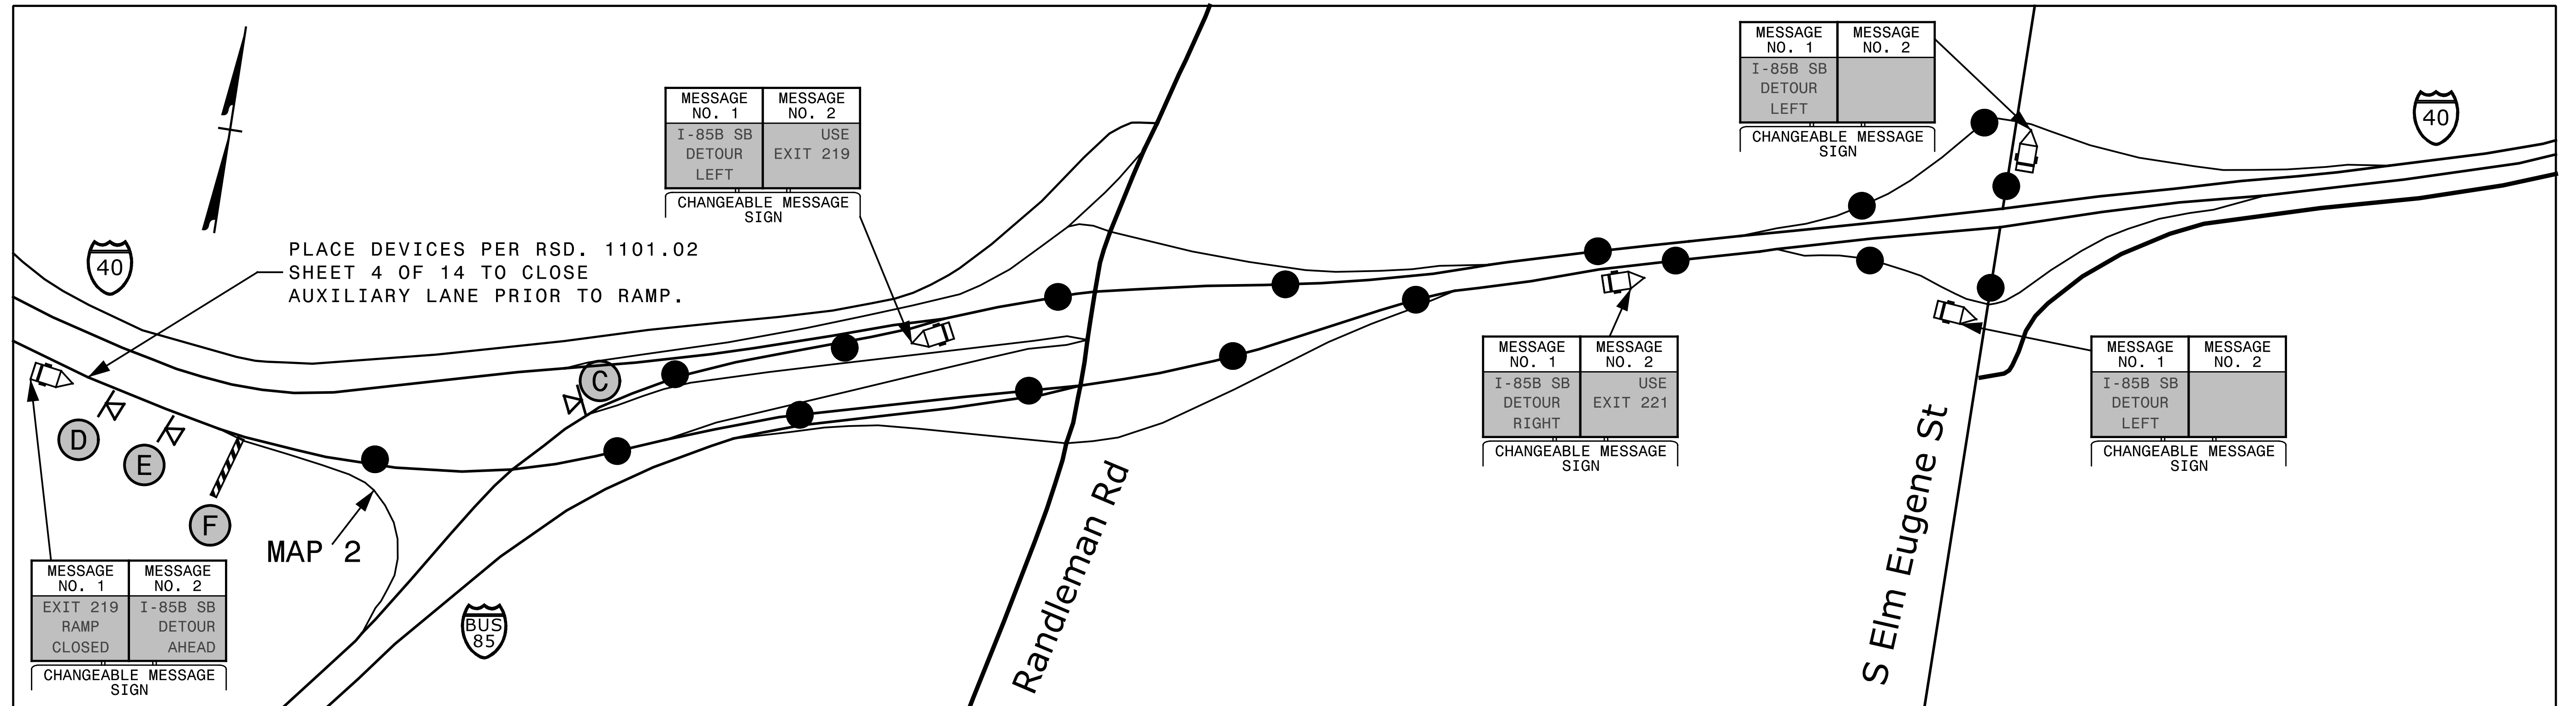

MAP 4 EXIT 220 I-85 B. NB/ RANDLEMAN RD.

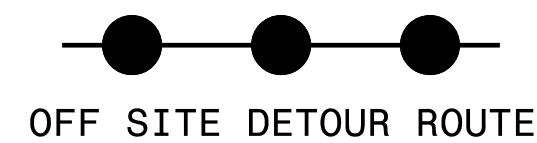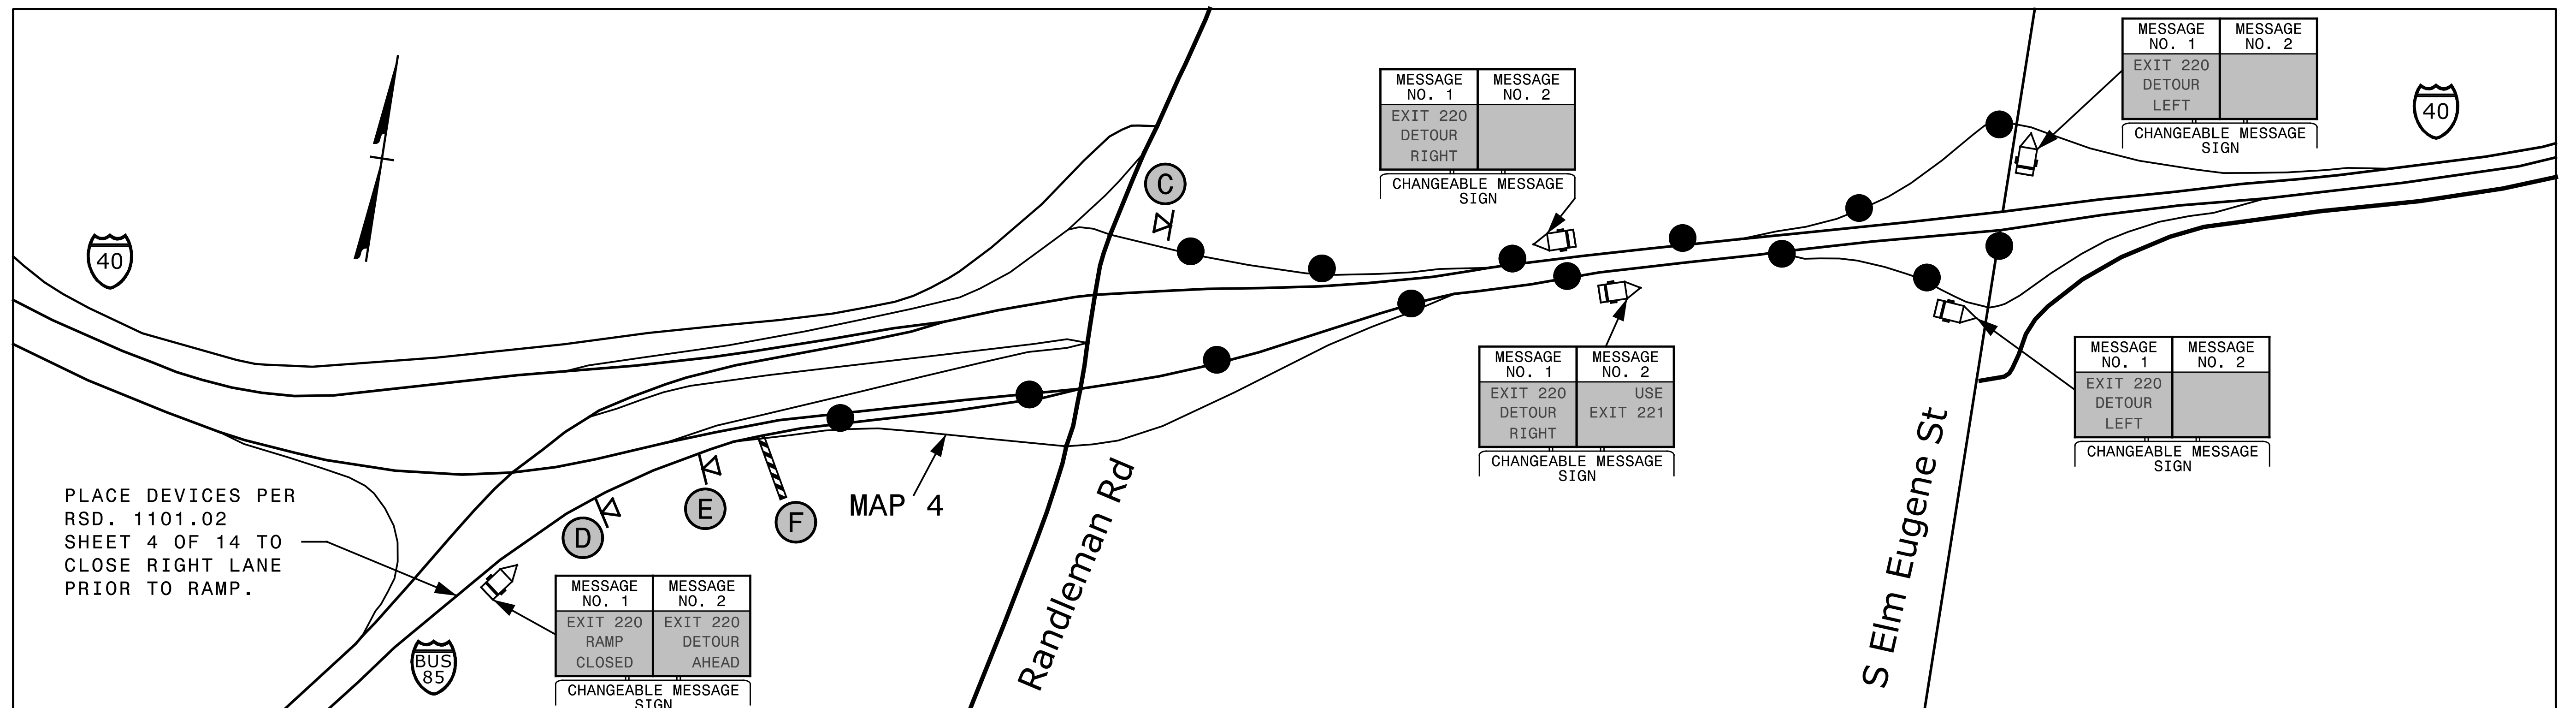


SEE TMP-3A FOR SIGN LEGEND  
SEE TMP-2A FOR RAMP CLOSURE TYPICAL

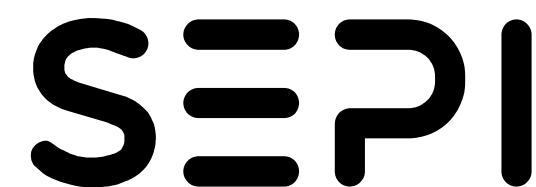


1 Glenwood Avenue  
Raleigh, NC 27603  
Tel: 919.789.9977  
Fax: 919.789.9591  
License: C-2197

APPROVED: \_\_\_\_\_  
DATE: \_\_\_\_\_


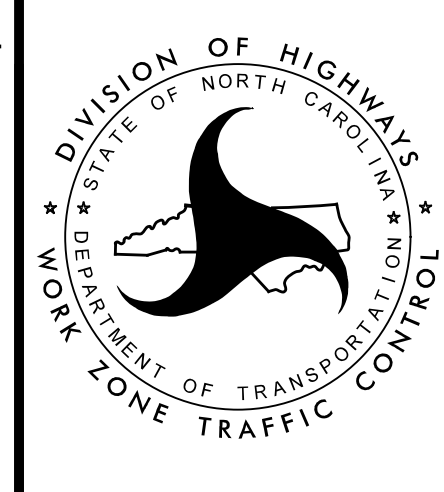


AREA 3  
MAP SPECIFIC  
OFF-SITE DETOURS

MAP 5 EXIT 220 I-40 EB/ RANDLEMAN RD.

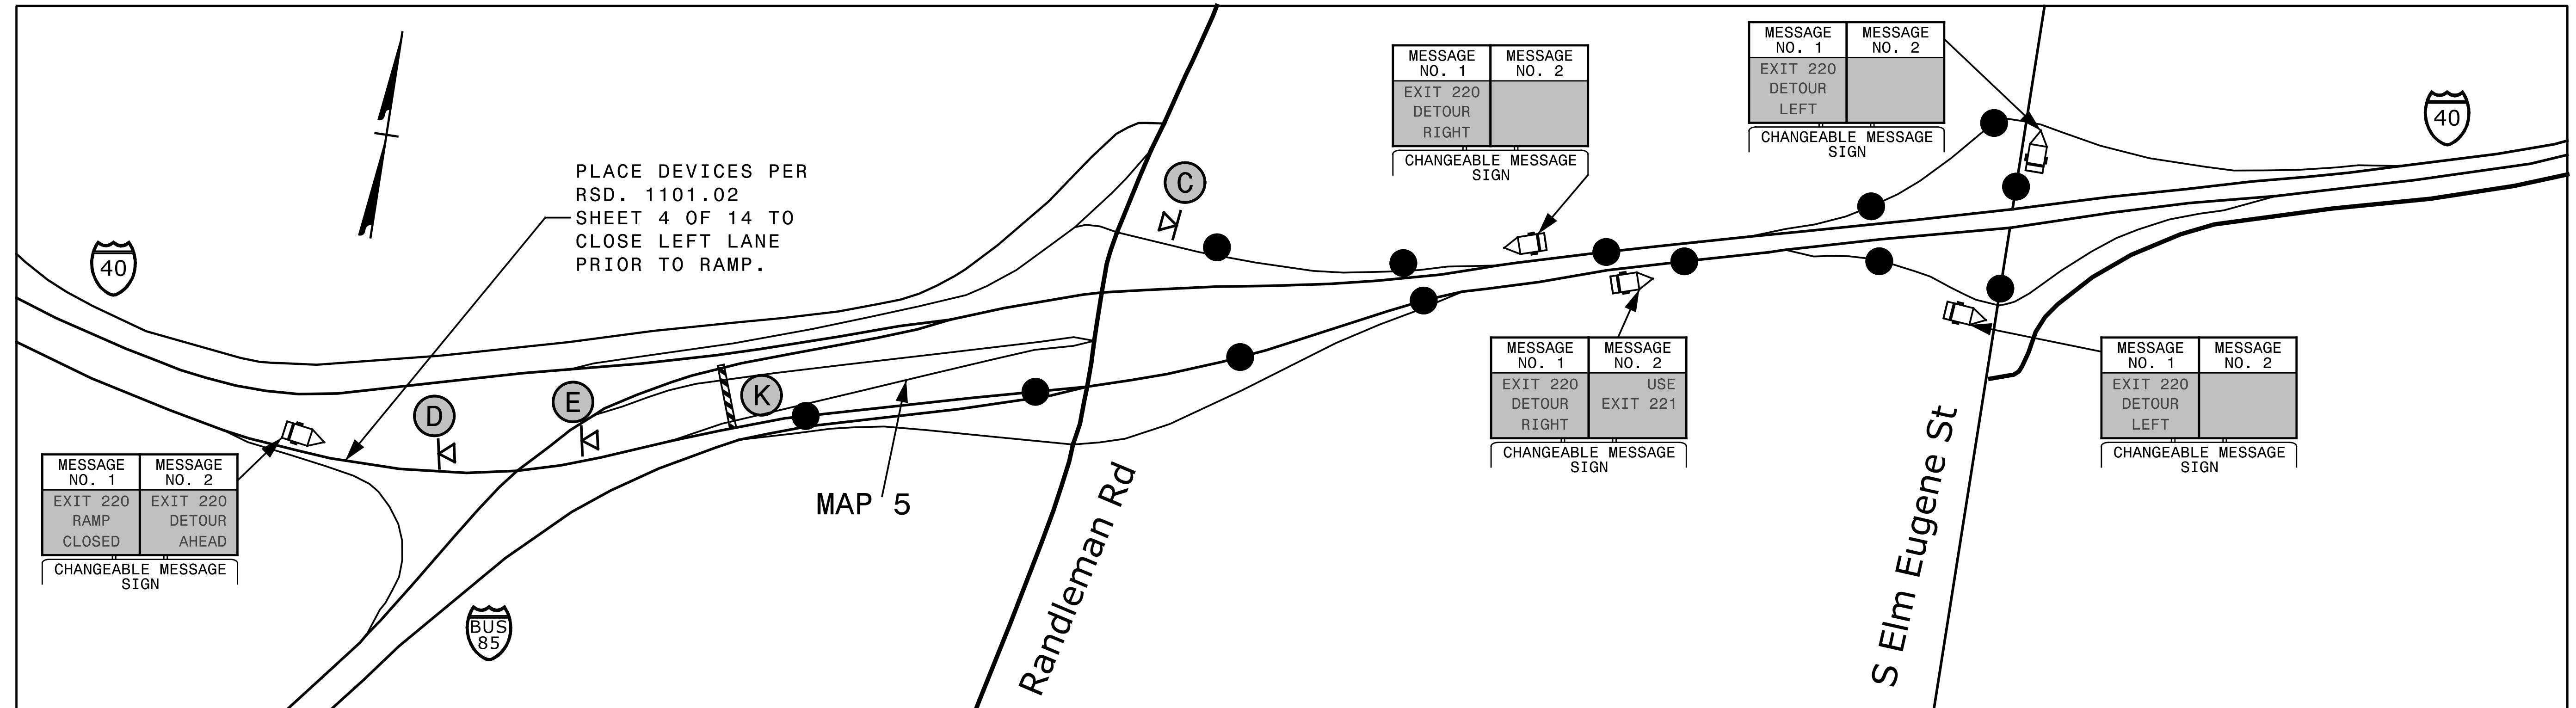



MAP 6 RANDLEMAN RD./ I-40 EB AND MAP 6A EXIT 221 I-40 EB/ S. ELM EUGENE ST.

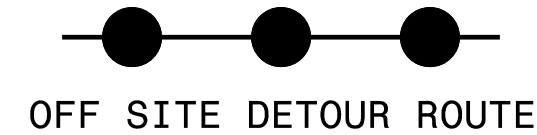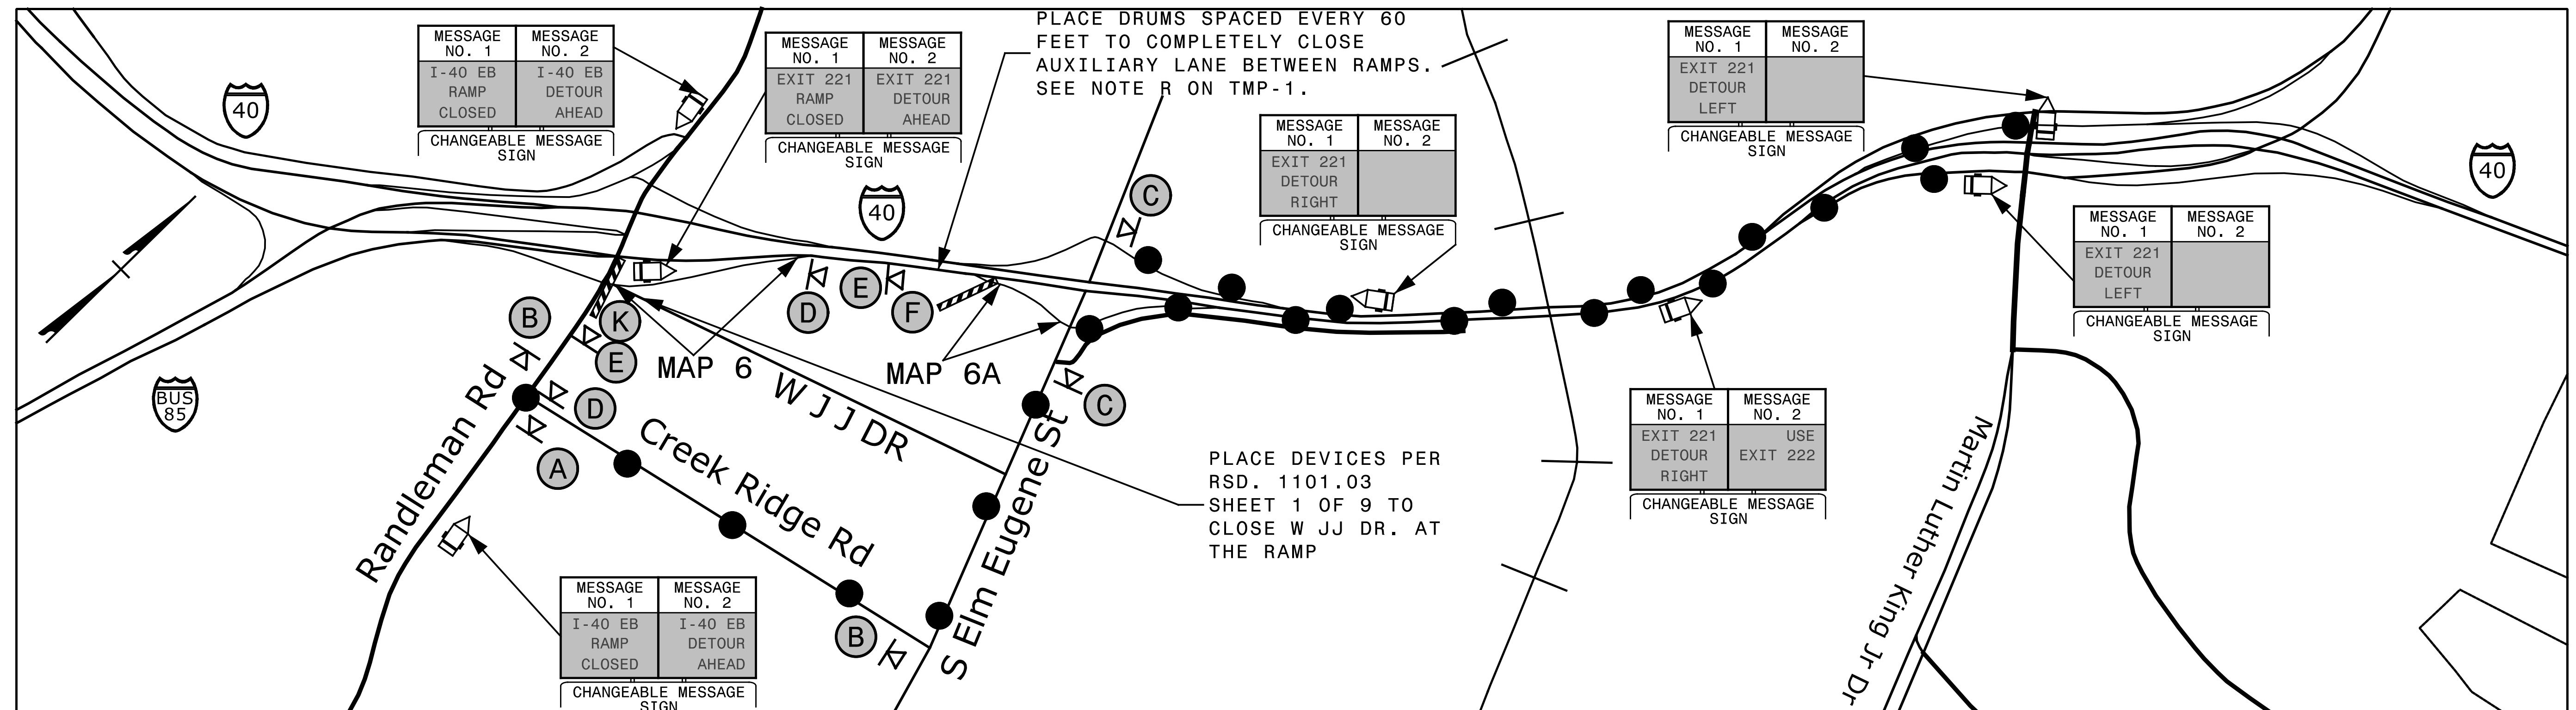

SEE TMP-3A FOR SIGN LEGEND  
SEE TMP-2A FOR RAMP CLOSURE TYPICAL

**SEPI**  
1 Glenwood Avenue  
Raleigh, NC 27603  
Tel: 919.789.9977  
Fax: 919.789.9591  
License: C-2197


APPROVED: \_\_\_\_\_  
DATE: \_\_\_\_\_

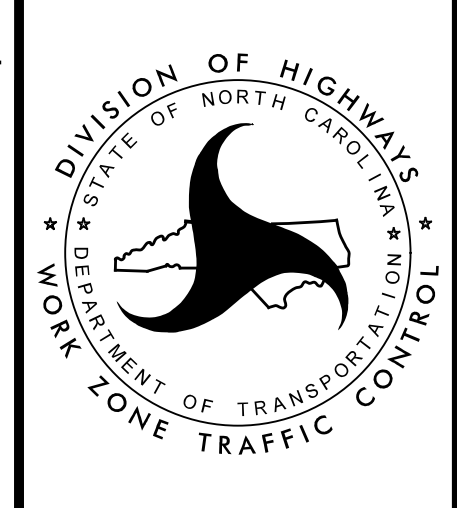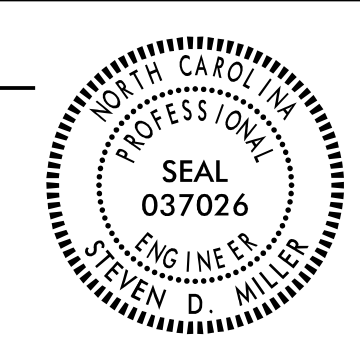


AREA 3  
MAP SPECIFIC  
OFF-SITE DETOURS

3/1/2023 2:41 PM ansportation\Admin\Project\_Scoping\I-5955\TMP\I-5955 TMP-37.dgn jbauman


MAP 17 EXIT 222 I-40 WB/ MLK JR. DR.

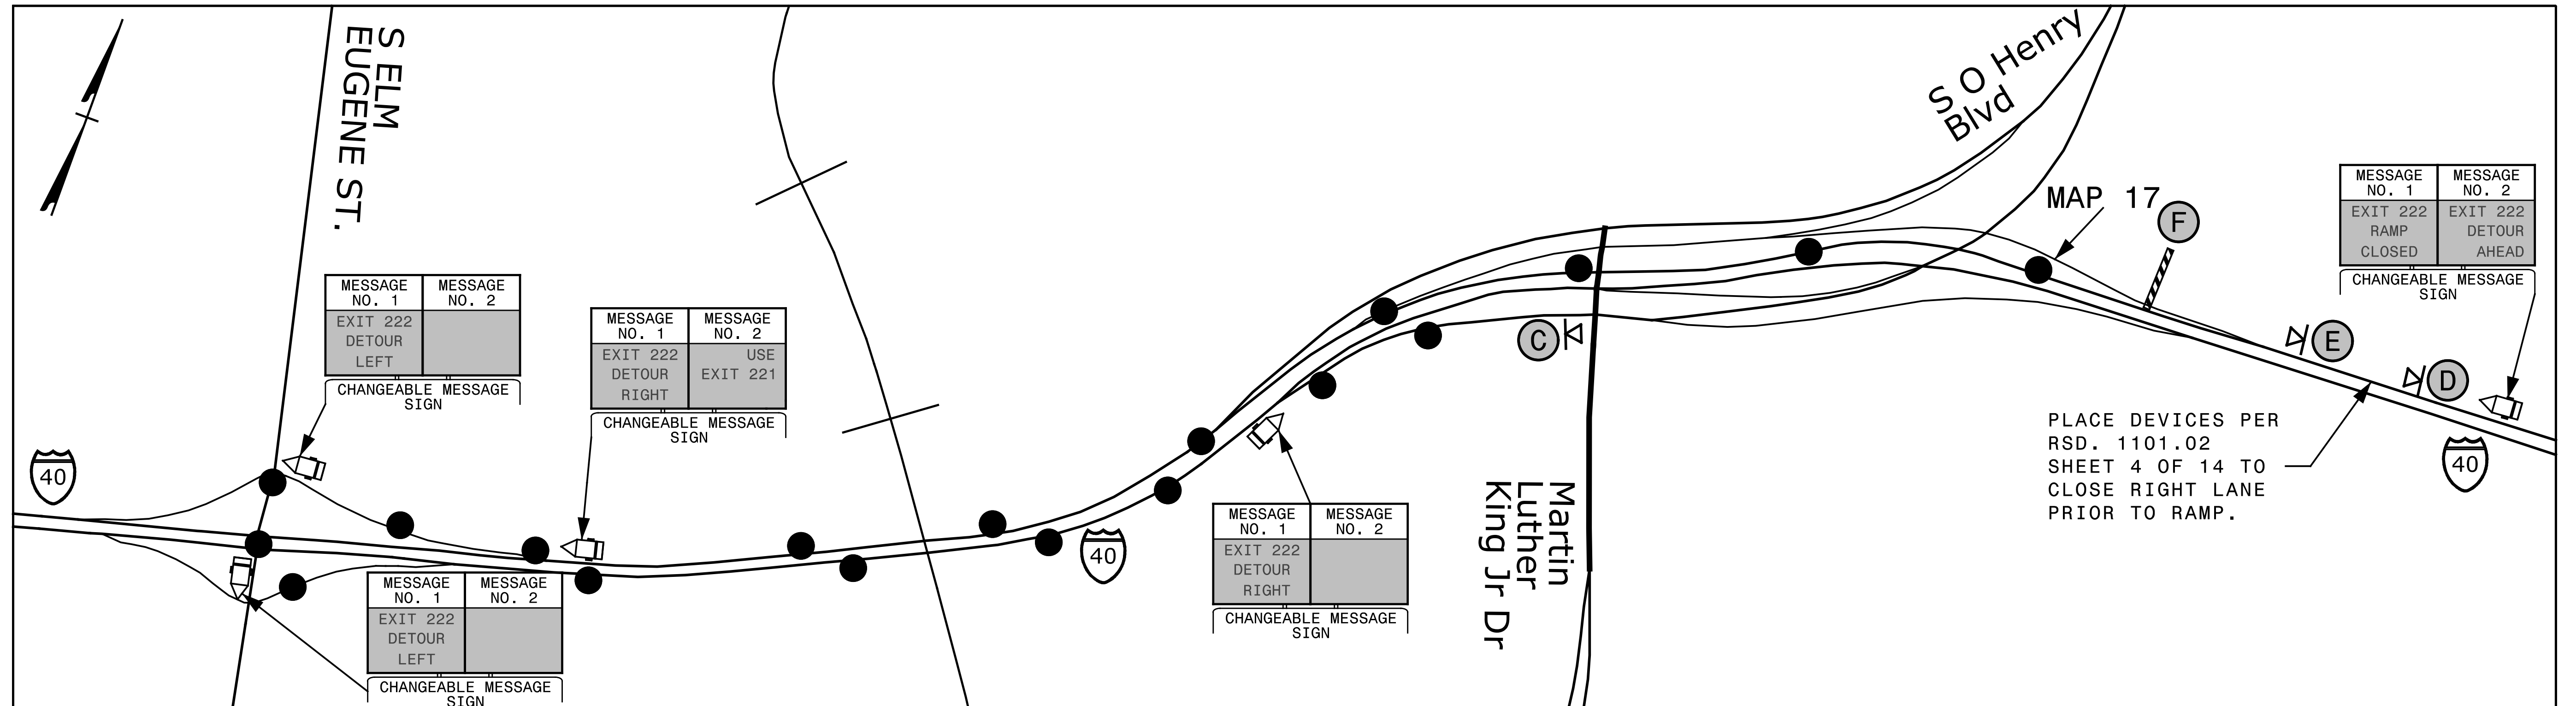

MAP 22 S ELM EUGENE ST./ I-40 WB AND MAP 22A EXIT 220 I-40 WB/ RANDLEMAN RD.

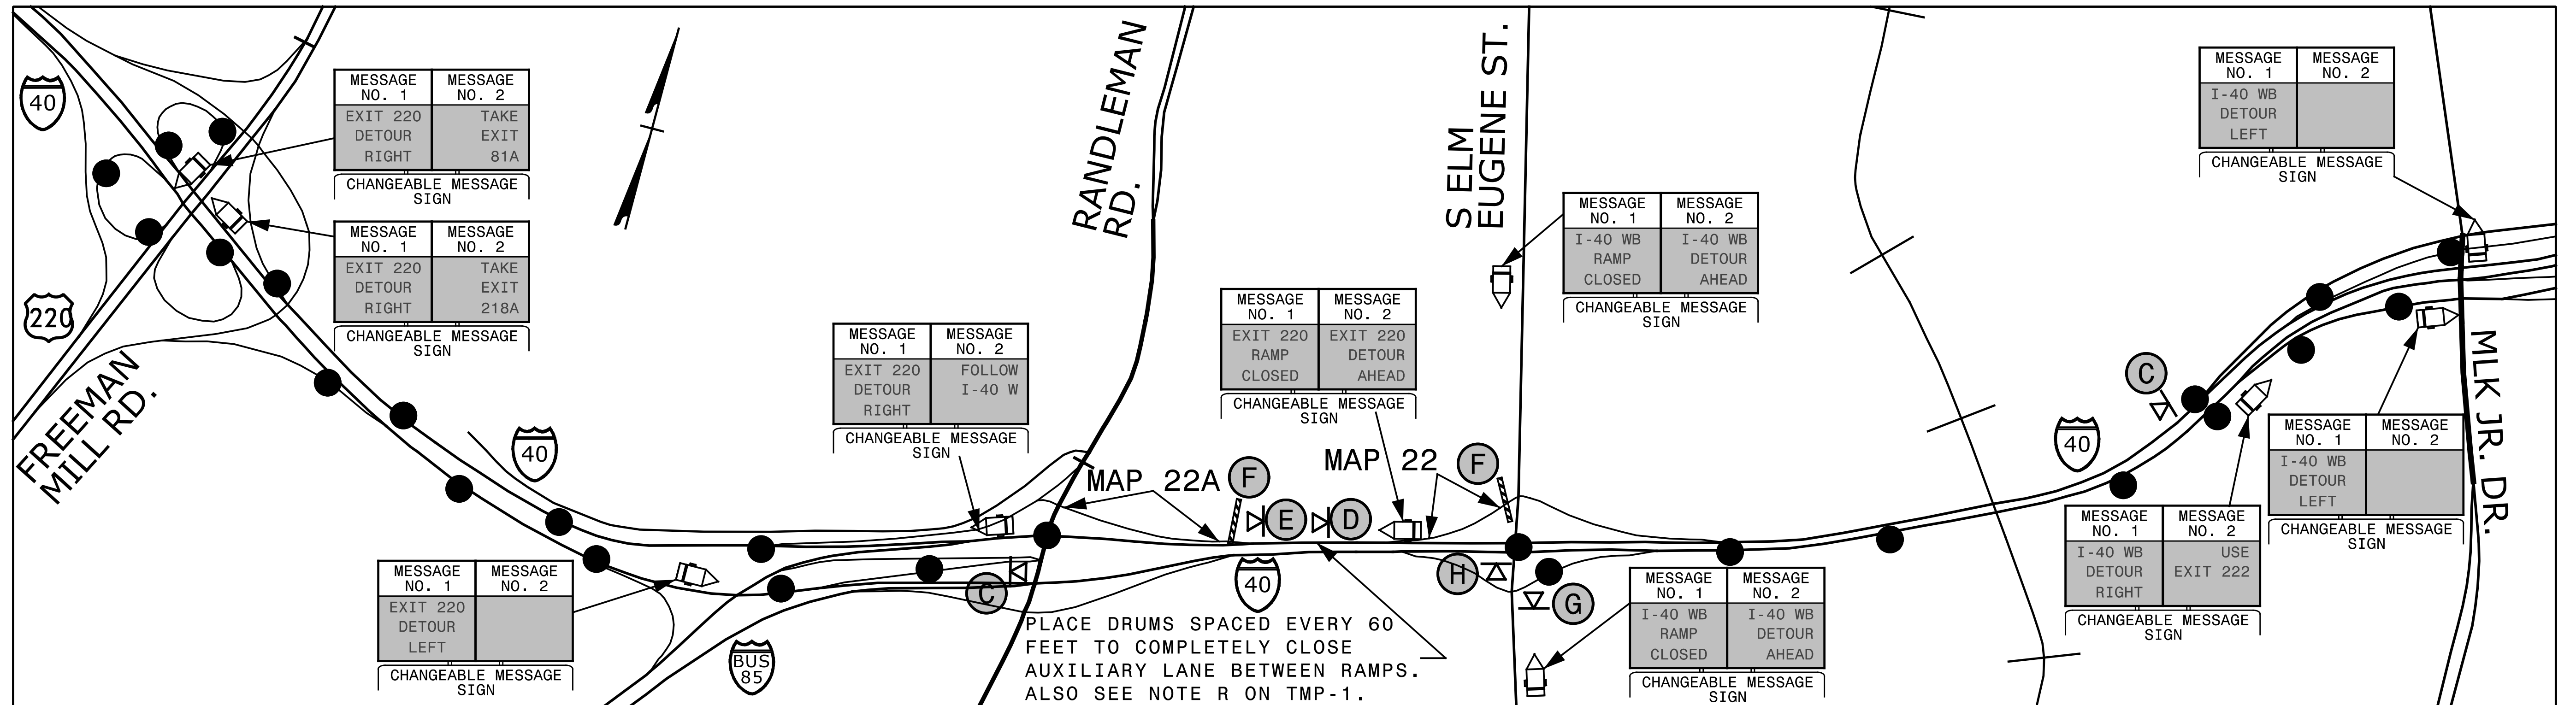

3/1/2023 2:41 PM Transport\ation\Admin\Project\_Soping\I-5955\TMP\I-5955 TMP-38.dgn jbauman


  
 OFF SITE DETOUR ROUTE  
 SEE TMP-3A FOR SIGN LEGEND  
 SEE TMP-2A FOR RAMP CLOSURE TYPICAL

**SEPI**

1 Glenwood Avenue  
 Raleigh, NC 27603  
 Tel: 919.789.9977  
 Fax: 919.789.9591  
 License: C-2197

APPROVED: \_\_\_\_\_

DATE: \_\_\_\_\_




**AREA 3**  
**MAP SPECIFIC**  
**OFF-SITE DETOURS**