
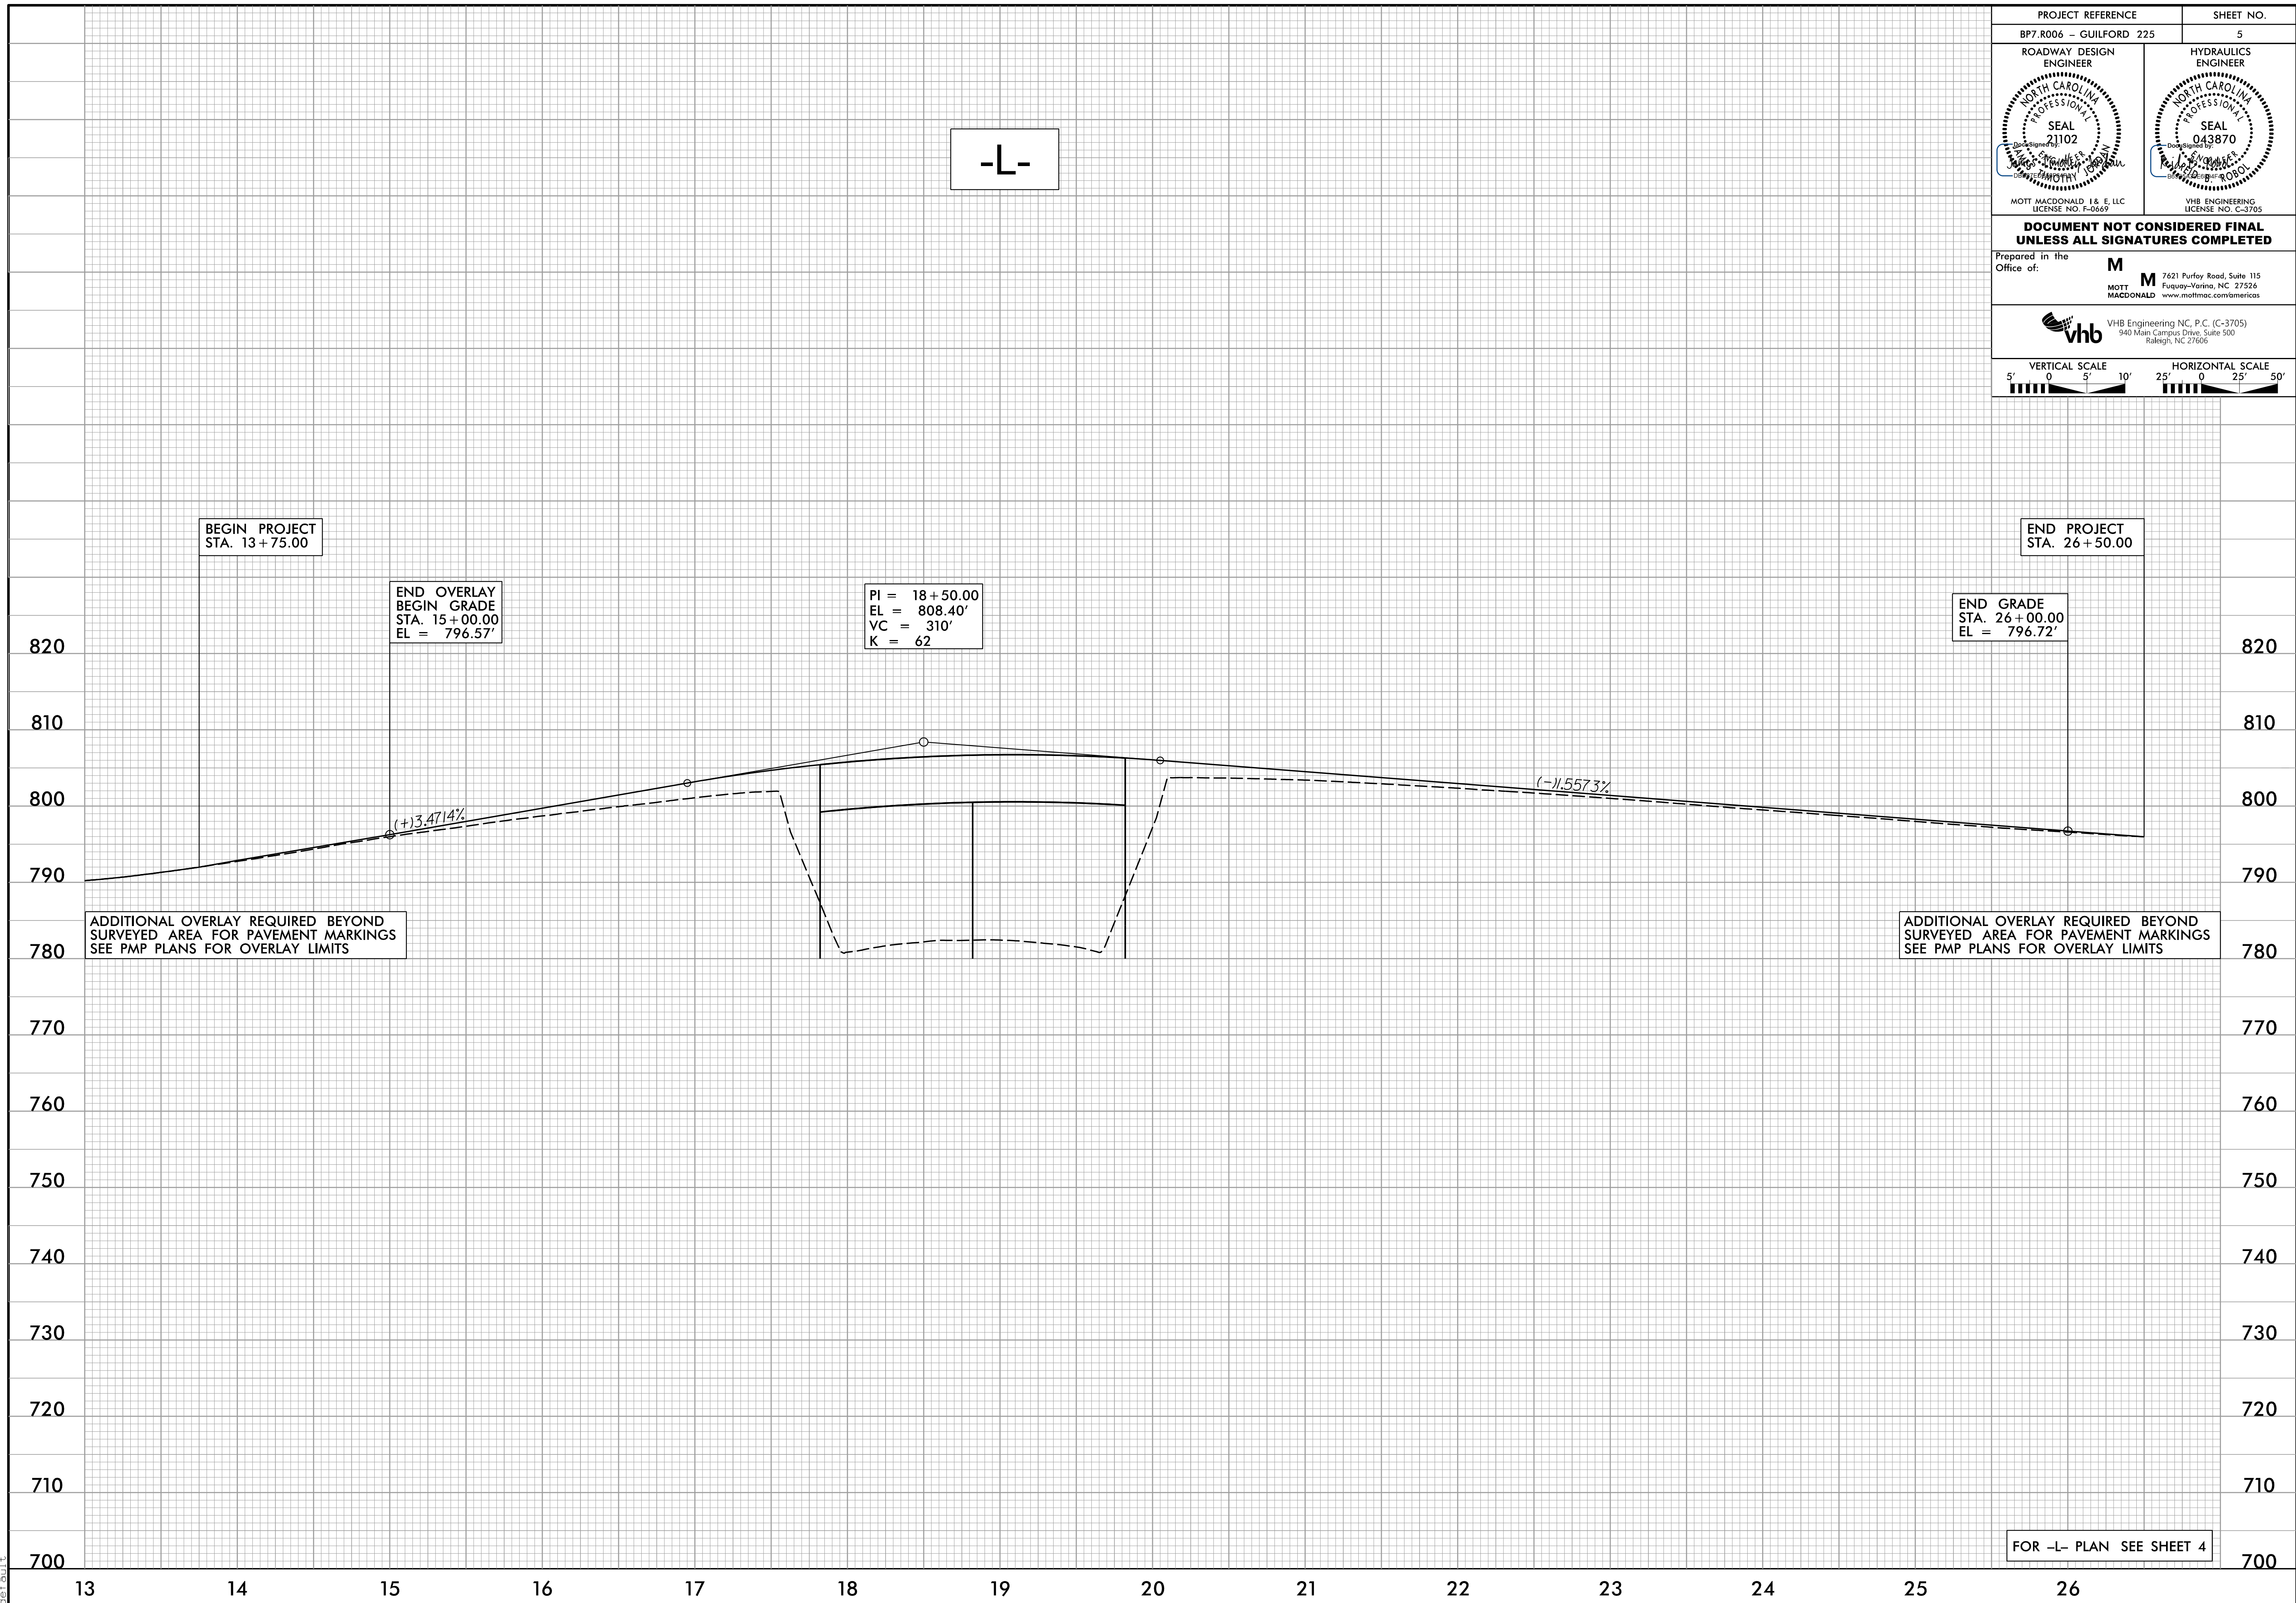


PROJECT REFERENCE BP7.R006 - GUILFORD 225	SHEET NO. 5
ROADWAY DESIGN ENGINEER MOTT MACDONALD I & E, LLC LICENSE NO. F-0669	HYDRAULICS ENGINEER VHB ENGINEERING LICENSE NO. C-3705
SEAL 21102 MOTT MACDONALD I & E, LLC	SEAL 043870 VHB ENGINEERING
<b>DOCUMENT NOT CONSIDERED FINAL UNLESS ALL SIGNATURES COMPLETED</b>	
Prepared in the Office of: <b>M</b> MOTT MACDONALD I & E, LLC 7621 Purfoy Road, Suite 115 Fuquay-Varina, NC 27526 www.mottmac.com/america	
 <b>vhb</b> VHB Engineering NC, P.C. (C-3705) 940 Main Campus Drive, Suite 500 Raleigh, NC 27606	
VERTICAL SCALE 5' 0 5' 10'	HORIZONTAL SCALE 25' 0 25' 50'

-L-



2/7/2023 8:25:14 AM  
 R:\Roadway\Proj\400225\_rdy\_psh-pl.dgn  
 default

FOR -L- PLAN SEE SHEET 4