



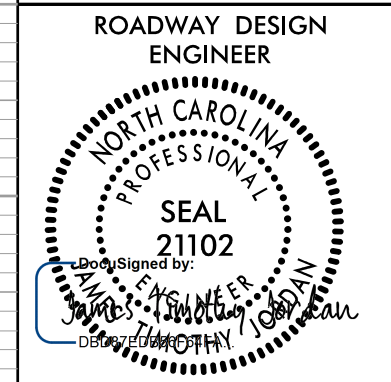

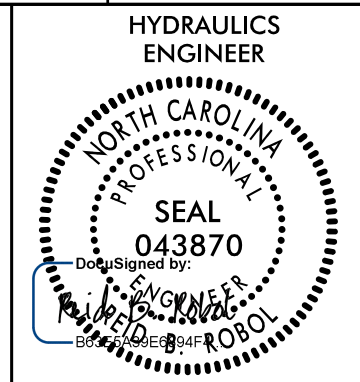


PROJECT REFERENCE		SHEET NO.	
BP7.R006 - GUILFORD 225		6	
ROADWAY DESIGN ENGINEER		HYDRAULICS ENGINEER	
			
MOTT MACDONALD I & E, LLC		VHB ENGINEERING	
LICENSE NO. F-0669		LICENSE NO. C-3705	
DOCUMENT NOT CONSIDERED FINAL			
UNLESS ALL SIGNATURES COMPLETED			
Prepared in the Office of:		 MOTT MACDONALD	
		M 7621 Purfoy Road, Suite 115 Fuquay-Varina, NC 27526 www.mottmac.com/america	
		 VHB Engineering NC, P.C. (C-3705) 940 Main Campus Drive, Suite 500 Raleigh, NC 27606	
VERTICAL SCALE		HORIZONTAL SCALE	
			

-Y-



RIGHT DITCH -----

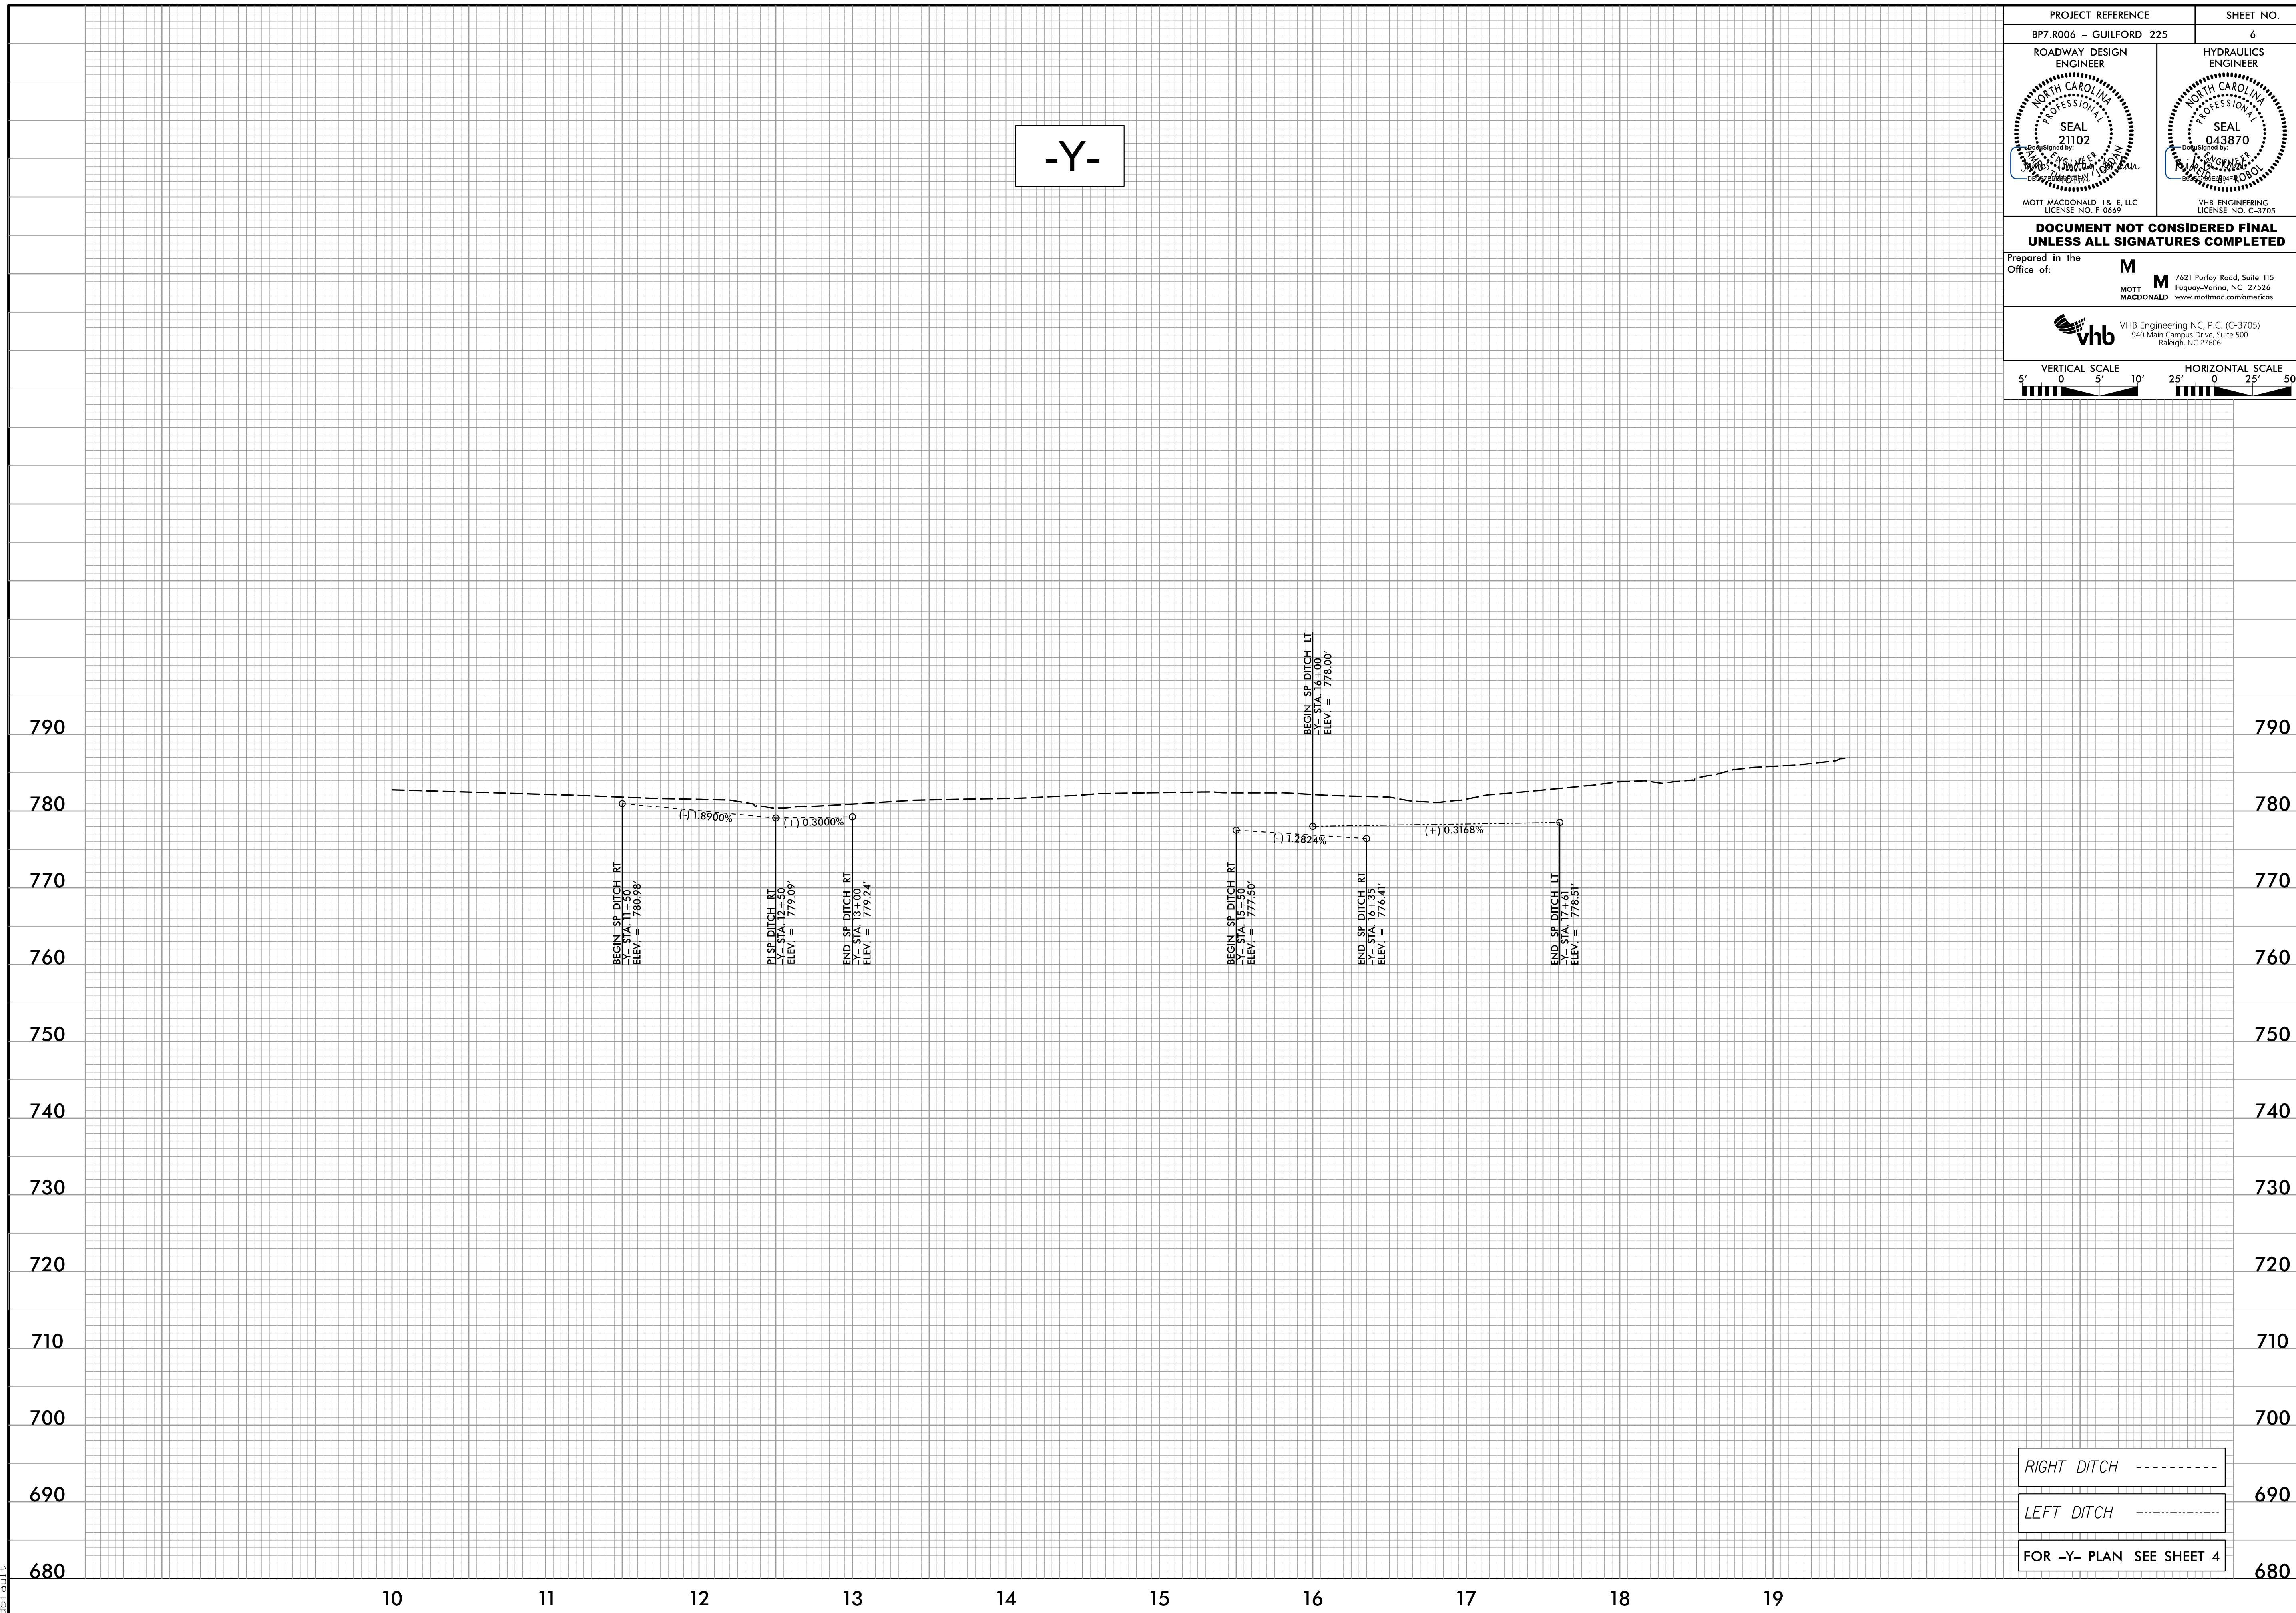LEFT DITCH -----

FOR -Y- PLAN SEE SHEET 4

2/7/2023 8:25:17 AM
R:\Roadway\Proj\400225_rdy_psh.plt.dgn
default