


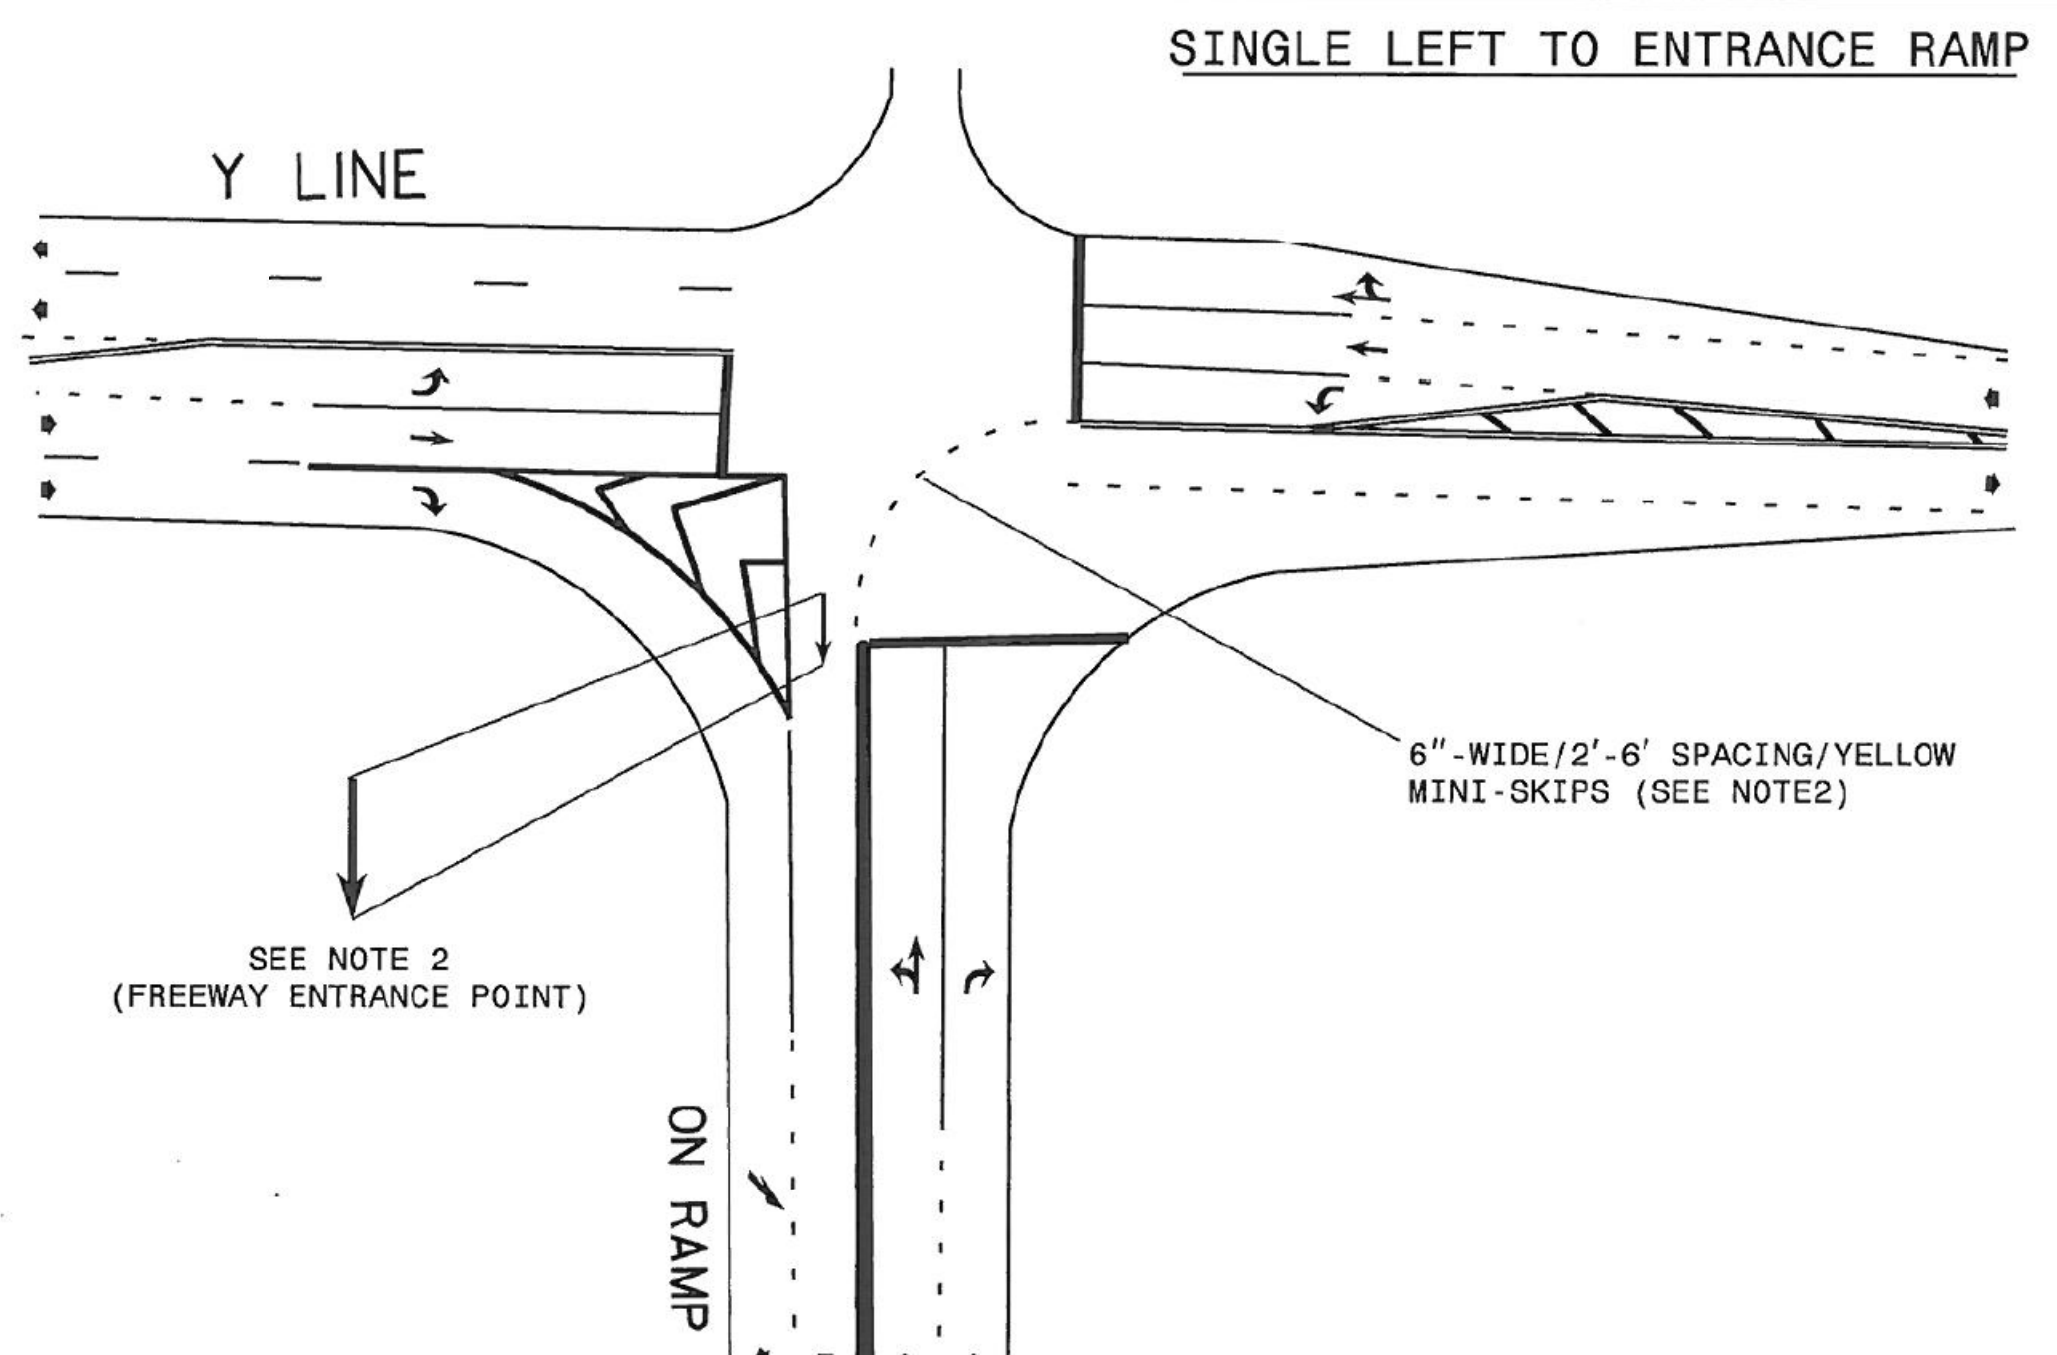
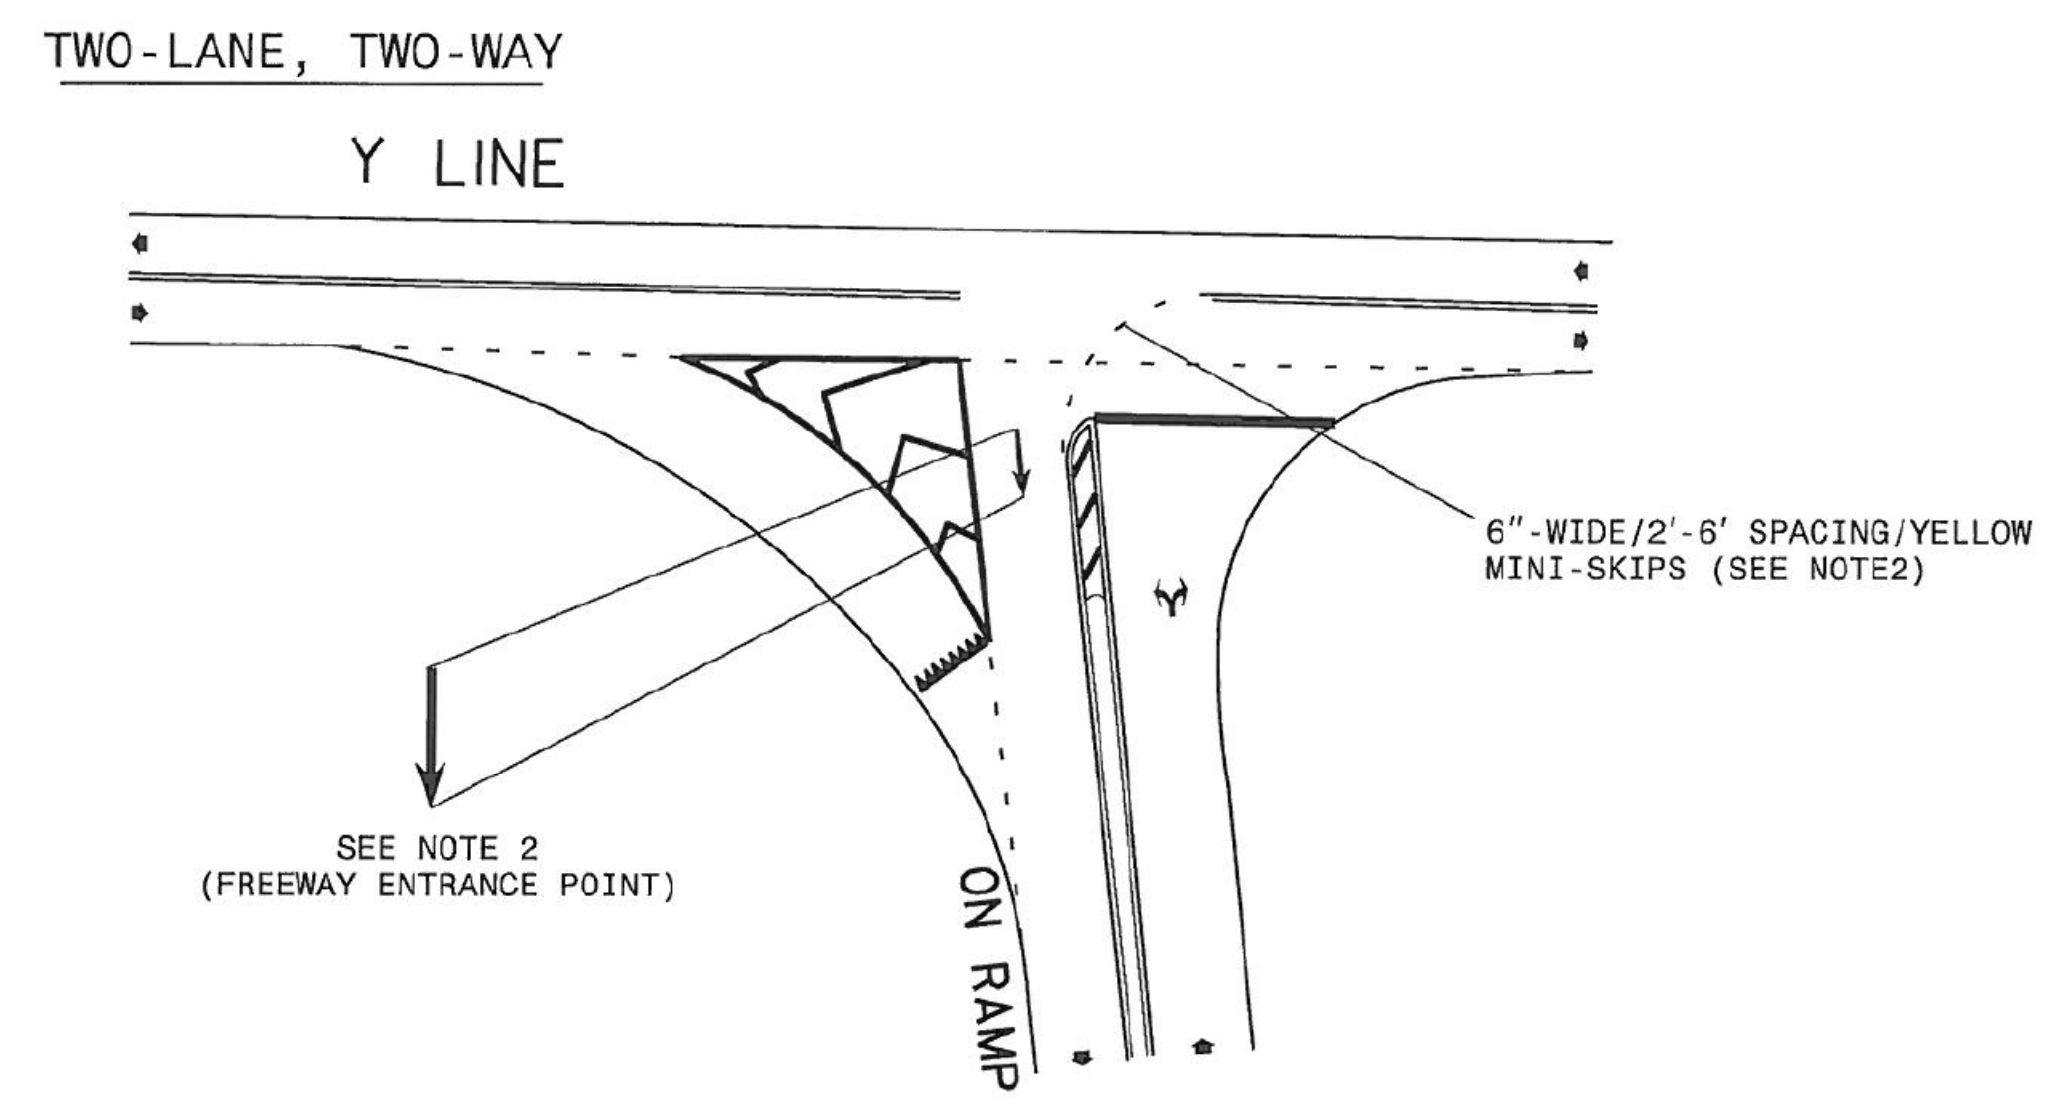
TIP NO. BP7.R006	SHEET NO. PMP-1D
APPROVED: <i>Michael T. Rzepka</i>	
DATE: 1/20/2023	
SEAL	
	

STATE OF NORTH CAROLINA
DEPT. OF TRANSPORTATION
DIVISION OF HIGHWAYS
RALEIGH, N.C.

10-17

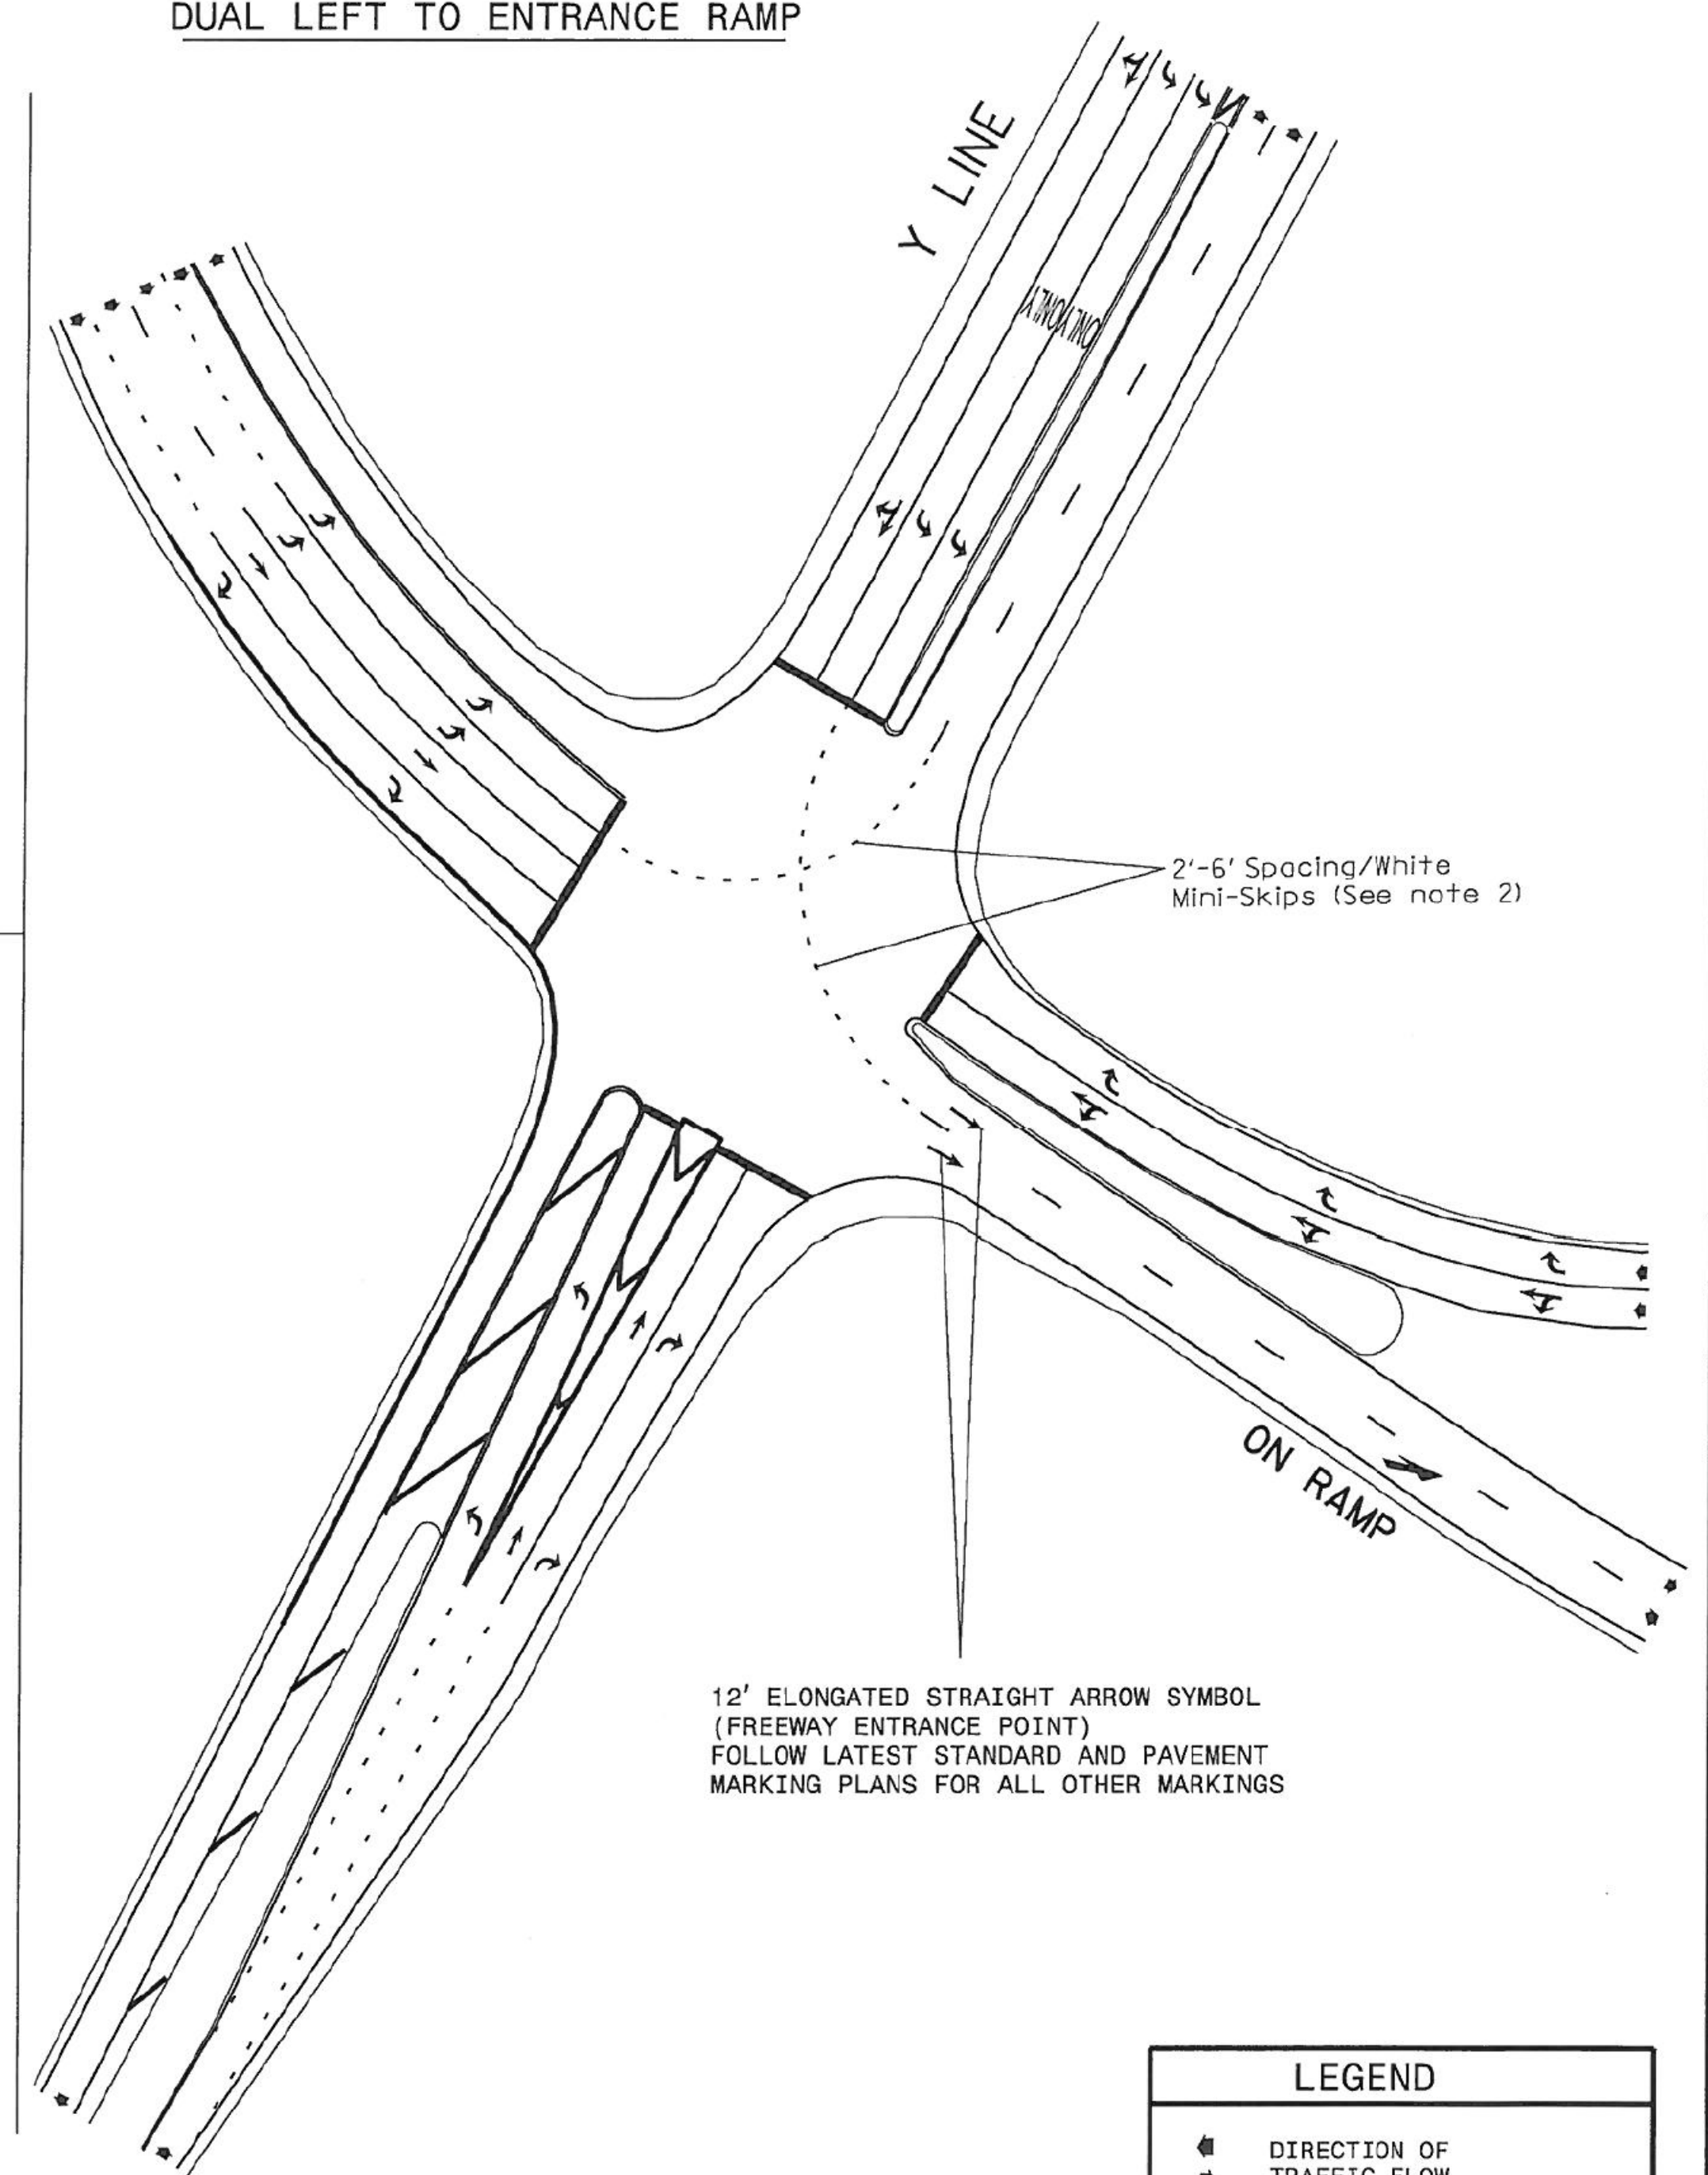
ENGLISH STANDARD DETAIL FOR
PAVEMENT MARKINGS
SIDE-BY-SIDE/ADJACENT ON/OFF RAMP
PAVEMENT MARKING LANE TREATMENT



SHEET 1 OF 1



- NOTES:
- REFER TO THE LATEST NCDOT ROADWAY STANDARD DRAWINGS AND THE PAVEMENT MARKING PLANS FOR ADDITIONAL PAVEMENT MARKING GUIDANCE.
 - PROPOSED MINI-SKIPS AND ELONGATED STRAIGHT ARROW SYMBOL MATERIALS SHALL BE PER THE PAVEMENT MARKING PLAN OR AS DIRECTED BY THE ENGINEER. ELONGATED STRAIGHT ARROW SHALL BE APPROXIMATELY 12' LONG AND SHALL BE PAID AS A SYMBOL.

DUAL LEFT TO ENTRANCE RAMP



LEGEND	
	DIRECTION OF TRAFFIC FLOW
	PAVEMENT MARKING SYMBOLS

STATE OF NORTH CAROLINA
DEPT. OF TRANSPORTATION
DIVISION OF HIGHWAYS
RALEIGH, N.C.

10-17

ENGLISH STANDARD DETAIL FOR
PAVEMENT MARKINGS
SIDE-BY-SIDE/ADJACENT ON/OFF RAMP
PAVEMENT MARKING LANE TREATMENT

SHEET 1 OF 1